



KEY


- b - bedroom
- bb - bat brick
- c or c/g - clear glazing
- d - dining room
- d/w - door window
- enw - ensuite window
- fdw - front door/window
- gd - garage door
- gw - garage window
- kw - kitchen window
- l - living room
- ob - obscured glazing
- sl - stone lintel
- stone - rubble stone
- sb - swift brick
- st - study
- tb - timber boarding
- tlvs - timber louvres
- w - window

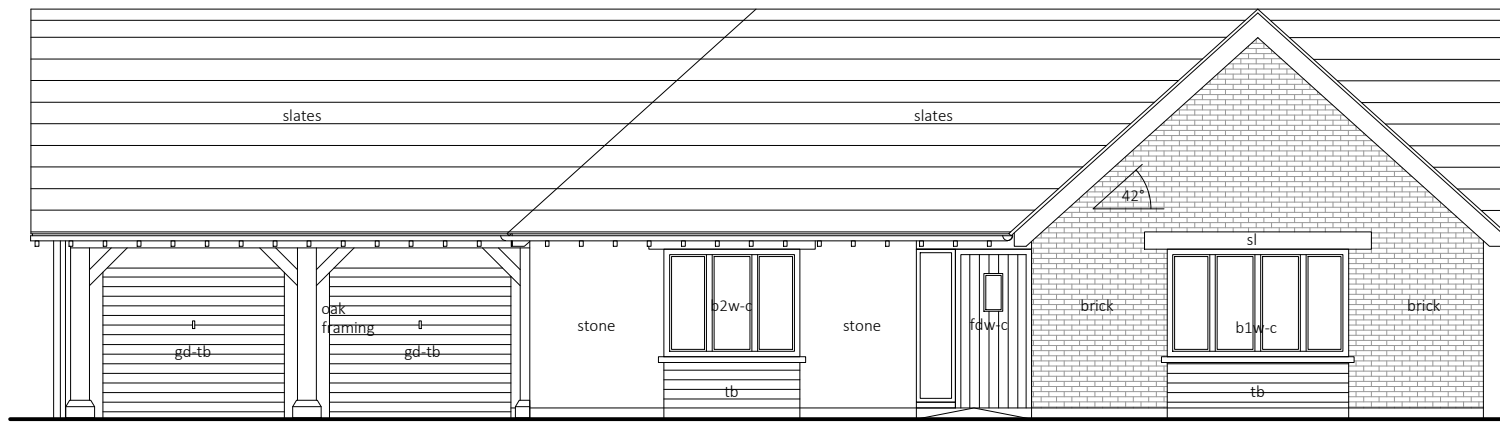


Front (North)

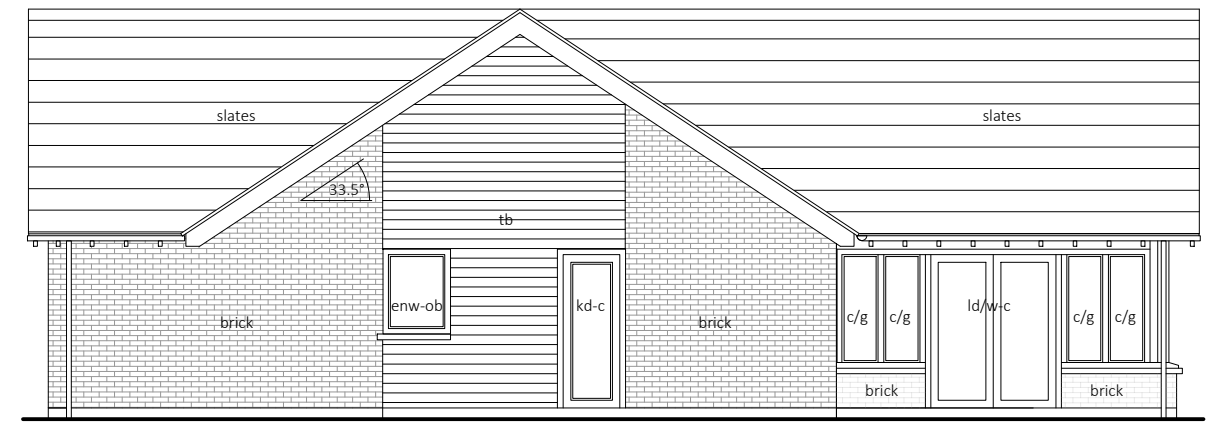

Side (West)

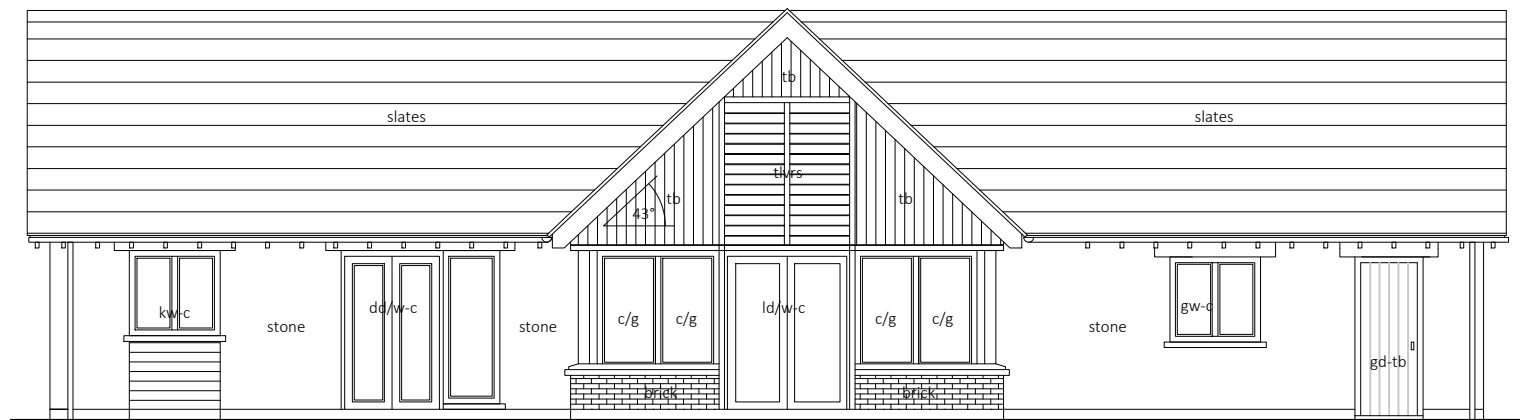

Rear (South)

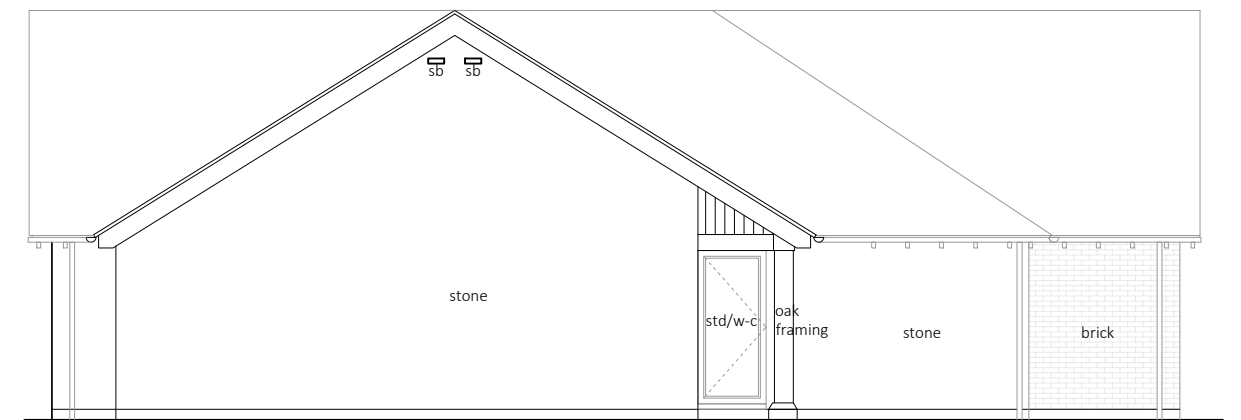

Side (East)

Rev	Date	Details	Rev	Status
Project	Stage	Drawing	Rev	Status
4349	3	16	F	PLANNING

Scale	Size	Drawn	Check	Creation
1:100	A3 L	RL	MB	



Sibford Ferris
OX15 5QW

Plot 02
Elevations



THIS DRAWING IS COPYRIGHT ©
Responsibility is not accepted for errors made by others in scaling from this drawing
All construction information should be taken from figured dimensions only
Discrepancies must be reported to the Architect before proceeding