


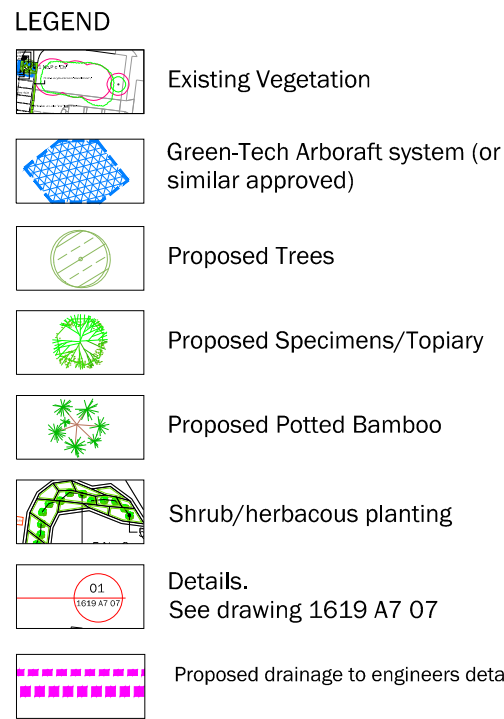

PLANTING SCHEDULE

TREES					
Number	Plant Name	Abbreviation	Height	Girth	Specification
1	Parrotia persica	P p	400-450cm	14-16cm	Extra Heavy Standard: 5 brks: 3c: RB: Clear Stem 175-200cm
2	Pyrus calleryana 'Chanticleer'	P c 'Ch'	450-500cm	18-20cm	Extra Heavy Standard; clear stem minimum 200cm
4	Amelanchier lamarckii	A lam	200-250cm		Multi-Stemmed: Bushy: 3 Stems min: 3c: C
6	Ligustrum lucidum 'Excelsium Superbum'	Li es	350-400cm	18-20cm	Extra Heavy Standard: C: Clear Stem min 200cm

SHRUBS					
Number	Plant Name	Height	Container	Specification	Density
56	Choisya 'Aztec Pearl'	40-60cm	5L	Bushy; 7 brks: C	5/m ²
7	Cornus sanguinea 'Midwinter Fire'	100-120cm	20L	Branched; 5 brks: C	2/m ²
10	Cornus sanguinea 'Midwinter Fire'	60-80cm	5L	Branched; 4 brks: C	Counted
12	Cornus stolonifera 'Flaviramea'	80-100cm	20L	Branched; 5 brks: C	2/m ²
5	Cornus stolonifera 'Flaviramea'	80-100cm	20L	Branched; 5 brks: C	Counted
21	Euonymus confusa 'Emerald Gaiety'	25-30cm	5L	Bushy; 9 brks: C	5/m ²
17	Skimmia confusa 'Keep Green'	30-40cm	5L	Bushy; 5 brks: C	5/m ²
36	Viburnum davidii	40-60cm	5L	Bushy; 5 brks: C	5/m ²
16	Viburnum x hillieri 'Winton'	40-60cm	5L	Bushy; 7 brks: C	7/m ²
Total: 180					

HERBACEOUS				
Number	Plant Name	Container	Specification	Density
41.	<i>Ajuga reptans</i>	2L	Full Pot: Sept to April planting: British Native-origin: C	7/m ²
17.	<i>Anemone x hybrida</i> 'Hononine Jobert'	5L	Full Pot: C	5/m ²
23.	<i>Aster divaricatus</i>	3L	Full Pot: C	6/m ²
20.	<i>Aster divaricatus</i>	3L	Full Pot: C	5/m ²
13.	<i>Bergenia</i> 'Bressingham Ruby'	5L	Full Pot: C	5/m ²
10.	<i>Bergenia</i> 'Silberlicht'	3L	Full Pot: C	6/m ²
20.	<i>Geranium Rozanne</i>	3L	Full Pot: C	6/m ²
8.	<i>Hemerocallis filiosophodelus</i>	3L	Full Pot: C	6/m ²

CONIFERS						
Number	Plant Name	Abbreviated Text	Height	Container	Specification	Density
19 -	Pinus mugo 'Mops'	P mu 'M'	30-40cm	10-15L	Bushy: C	3/m ²
11 -	Taxus baccata	T b	40-60cm	15-20L	Ball Shape: C: Neatly Clipped	Counted
Total :30 -						

BAMBOOS					
Number	Plant Name	Height	Container	Specification	Density
23 -	Phyllostachys nigra	80-100cm	5L	Several Shoots: 7 brks: C	5/m ²
12 -	Phyllostachys nigra	80-100cm	5L	Several Shoots: 7 brks: C	Counted

Total :35 -

FERNS				
Number	Plant Name	Container	Specification	Density
17 -	Dryopteris affinis 'Cristata Angustata'	5L	Full Pot: C	5/m ²
13 -	Dryopteris filix-mas	5L	Full Pot: C	5/m ²

Total :30 -

GRASSES					
Number	Plant Name	Height	Container	Specification	Density
23-	<i>Carex buchananii</i>		5L	Full Pot: C	5/m ²
19-	<i>Liriope muscari</i>		5L	Full Pot: C	5/m ²
20-	<i>Liriope muscari</i>		5L	Full Pot: C	No.
11-	<i>Miscanthus sinensis 'Gracillimus'</i>		5L	Full Pot: C	5/m ²
11-	<i>Pennisetum alopecuroides 'Hameln'</i>		5L	Full Pot: C	2/m ²
Total :84-					

GENERAL NOTES

This drawing is to be used for planting information only, and is subject to alteration through changes to the site layout or until approved by the area designer.

Any species substitution by the contractor must be verified with the Landscape Architect through the Job Architect.

This layout must be checked in accordance with NHBC Standards 2013 (Chapter 4.2 - Building Near Trees & Chapter 9.2 Drives, Paths and Landscaping) by the Regional Engineer prior to implementation.

Excavations: Contractors must ensure that they have full information relating to service and drainage positions before undertaking any excavations.

Root barriers to be used in association with tree planting adjacent to kerbs / services / footpaths etc. (Green Blue Urban ReRoot products or similar application, in accordance with manufacturer's instructions).

NOTES:


Climbers to be secured to suitable supports following good horticultural practice.

Tree pit build-up and cell structures to be confirmed with supplier.

For general arrangement plan please refer to LLA 1619 A7 01

For construction details please refer to
LLA 1619 A7 05/06

For landscape specification please refer to LLA 1619 A7 07

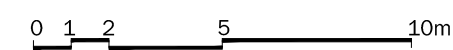

Rev	Date	Description
B	25.05.18	Planting proposals adjusted
C	29.08.18	Major readjustment from GA
D	04.07.19	Planting adjustments - Retaining wall
E	20.07.21	Adjustments to planters throughout
F	22.09.21	Adjustments to planters throughout
G	21.10.21	Minor Adjustments to comments

Title: Detailed Planting Proposa

Project: Heyford Park Village Centre
Client: Dorchester Living
Date: March 17

Date: March 17
Scale: 1:200@ A1

Drawing No: 1619 A7 04 G

Rev: 1015 AT 04 0

T: +44 (0)1279 647044 E: office@izlake.com

Information contained in this drawing is confidential and may not be used for any other project without the prior written consent of the architect.

This drawing is copyright and may not be copied except with in the

Reproduced from Ordnance Survey map data
by permission of Ordnance Survey © Crown

copyright 2014, Licence No. 100007196.
© Crown copyright and database rights 2014

distance survey licence No. 0100031673.
This drawing may contain information and/or
mapping from a number of sources and its

accuracy should be verified on site.
