




existing arrangement

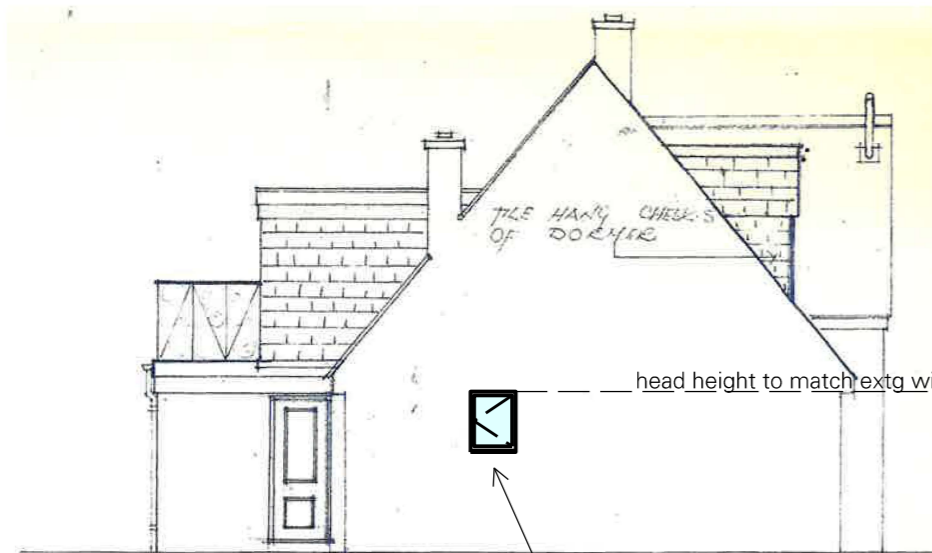

proposed arrangement

new window to be double glazed, obscure glass, style to match existing.  
dims: 600W x 800H mm

head height to match extg windows



new window to be double glazed, style & size to match extg adjacent front window

revision	by	date	index

Whitts End, Sibford Gower  
Oxfordshire OX15 5RT  
Garage Conversion

Proposed New Window

scale: 1:100 @ A3  
date: 12 Jan 2022  
drawn: MN

