
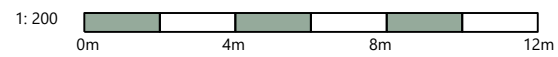


Do not scale from this drawing. Use figured dimensions only

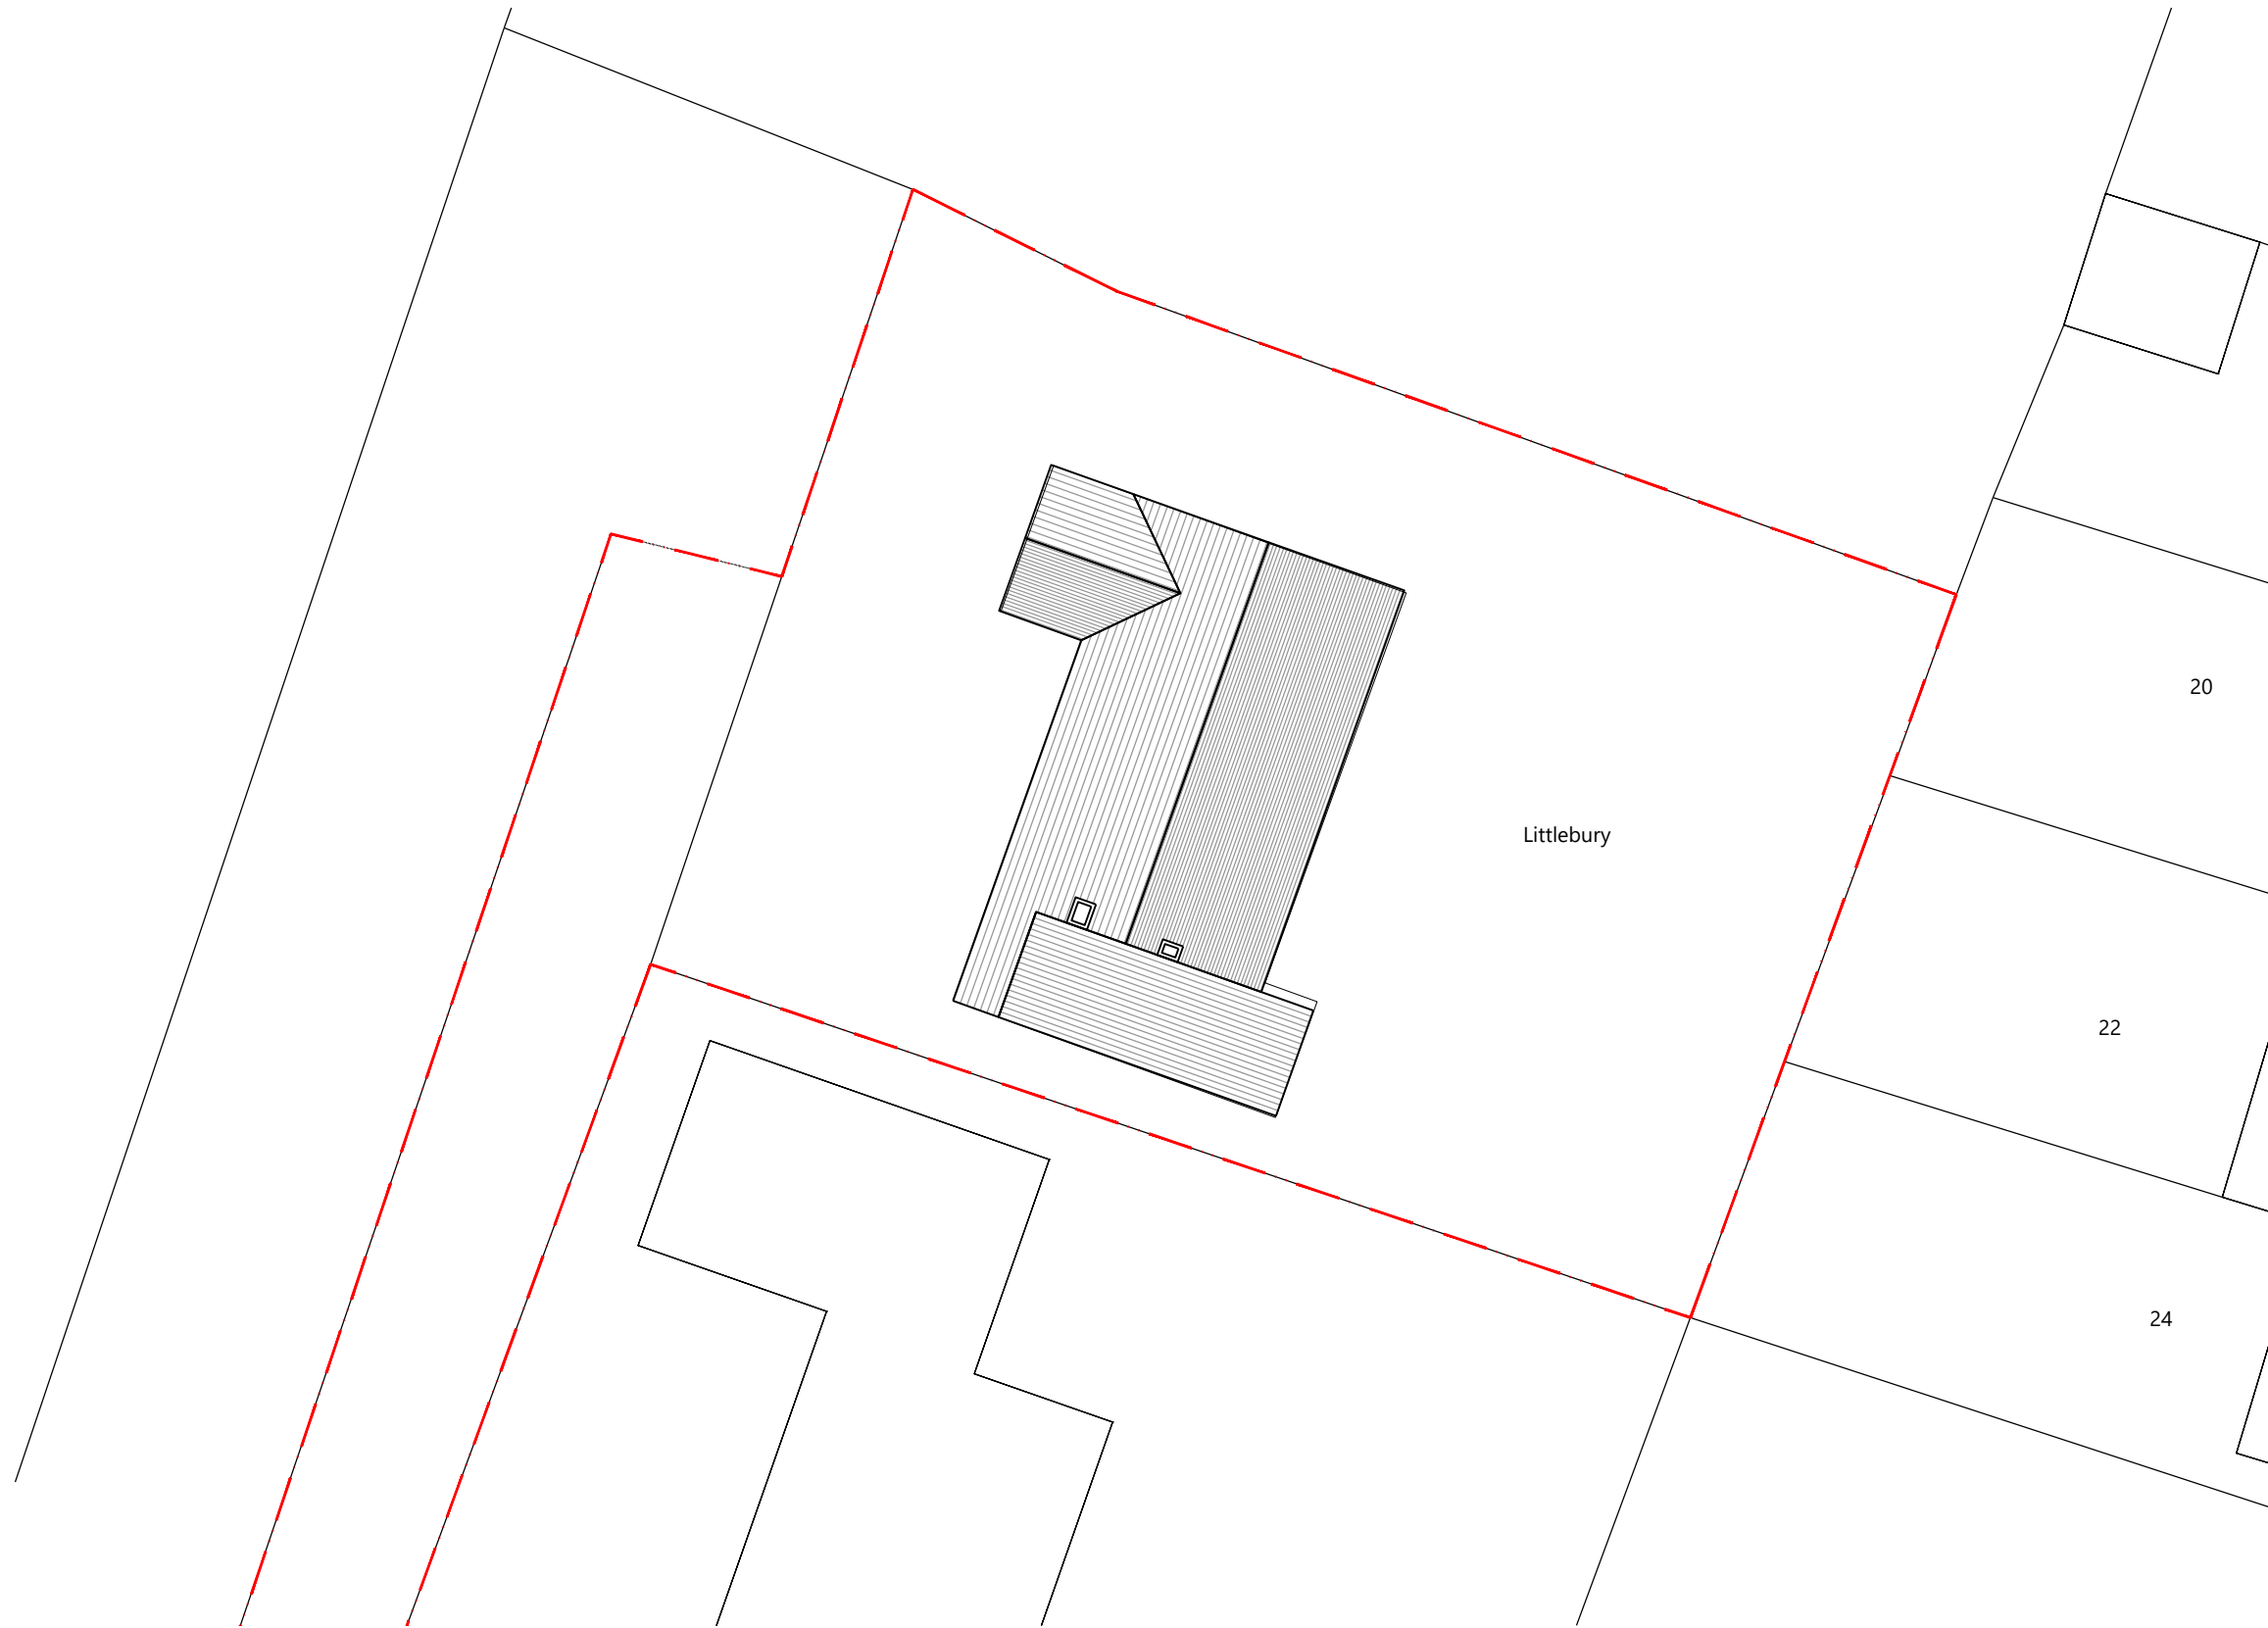

/	First Issue	12.10.21
Revision	Details	Date

TE Architecture  
Architecture & Design

The Studio @  
Appletree Cottage  
Sibford Gower  
Oxfordshire  
OX15 5RS

Project:  
Littlebury, Sibford Gower

Drawing Title:  
Existing Block Plan

Drawing Scale:  
1:200

Paper Size:  
A3

Job No:	Drawing No:	Revision:
<b>21_054_</b>	<b>002</b>	/

Email: info@tearchitecture.co.uk Tel: 01295 236200 / 07500 465555