


SITE BOUNDARY NORTHERN PARK BOUNDARY WESTERN / SOUTHERN BUFFER BOUNDARY RESORT BOUNDARY LANDSCAPE TO FOLLOW AS PART OF A FUTURE SEPARATE LANDSCAPE PACK EXISTING CONTOURS PROPOSED CONTOURS SHOWN INDICATIVELY, REFER TO ELLIOTT WOOD DRAWING 2180501-EWP-ZZ-EX-DR-C-5300 5322 PROPOSED EARTHWORKS SHOWN INDICATIVELY, REFER TO ELLIOTT WOOD DRAWING 2180501-EWP-ZZ-EX-DR-C-5300 5322 EXISTING LEVELS REFER TO CS-GW5389 GREAT WOLF TOPOGRAPHIS SURVEY (PROVISIONAL ISSUE) (12.04.19) PROPOSED LEVELS & SLOPE GRADIENTS SHOWN INDICATIVELY, REFER TO ELLIOTT WOOD DRAWING 2180501-EWP-ZZ-EX-DR-C-5300 5322 SLOPE DIRECTION EXISTING WATER BODIES PROPOSED WATER BODIES SOFT LANDSCAPE FOR FURTHER DETAILS REFER TO PLANTING PLANS BMD.19.010.DR.T301-302 & SCHEDULE BMD.19.010.SP.T003 EXISTING TREES & WOODLAND TO BE RETAINED EXISTING TREES & WOODLAND TO BE REMOVED FEATURE PARKLAND TREES REFER TO PLANTING PLANS AND SCHEDULE FOR DETAILS REFER TO BMD.19.010.DR.T601 - 604 TYPICAL TREE PIT DETAILS PARKLAND TREES REFER TO PLANTING PLANS AND SCHEDULE FOR DETAILS REFER TO BMD.19.010.DR.T601 - 604 TYPICAL TREE PIT DETAILS WOODLAND PLANTING REFER TO PLANTING PLANS AND SCHEDULE FOR DETAILS REFER TO BMD.19.010.DR.T605 TYPICAL SOFT DETAILS RETAINED EXISTING MARGINAL PLANTING REFER TO PLANTING PLANS AND SCHEDULE FOR DETAILS FOR EXISTING POND MANAGEMENT AND PLANT REMOVAL REFER TO WSP DOCUMENT 70042711 HMMP RP LR ARH OP V2 PROPOSED MARGINAL PLANTING REFER TO PLANTING PLANS AND SCHEDULE FOR DETAILS REFER TO BMD.19.010.DR.T605 TYPICAL SOFT DETAILS AMENITY GRASS MIX REFER TO PLANTING PLANS AND SCHEDULE FOR DETAILS REFER TO BMD.19.010.DR.T605 TYPICAL SOFT DETAILS MEADOW GRASS MIX REFER TO PLANTING PLANS AND SCHEDULE FOR DETAILS REFER TO BMD.19.010.DR.T605 TYPICAL SOFT DETAILS WET MEADOW GRASS MIX REFER TO PLANTING PLANS AND SCHEDULE FOR DETAILS REFER TO BMD.19.010.DR.T605 TYPICAL SOFT DETAILS HARD LANDSCAPE SELF BOUND GRAVEL FOOTPATH BREEDON SELF-BINDING GRAVEL OR SIMILAR REFER TO DETAIL 501/001 GRAVEL FOOTPATH CRUSHED STONE OR SIMILAR REFER TO DETAIL 501/003 TIMBER BOARD EDGING TO SELF BOUND GRAVEL FOOTPATH PRESSURE TREATED TIMBER EDGING BOARDS REFER TO DETAIL 501/002 TIMBER PICNIC BENCHES WODDSCAPE STANDARD TIMBER PICNIC OR SIMILAR / WODDSCAPE AYRSHIRE FICNIC SET OR SIMILAR REFER TO DETAIL 501/004 TIMBER BENCHES WOODSCAPE TOOTING BACKREST SEAT OR SIMILAR REFER TO DETAIL 501/005 BINS WOODSCAPE ROUND LOCKABLE LITTER BIN OR SIMILAR REFER TO DETAIL 501/008 SCULPTURE LOCATION GREAT WOLF SCULPTURE TO BE DETAILED AT A LATER STAGE FINGER POSTS / WAYFINDING BOLLARDS WOODSCAPE FINGERPOST SIGN OR SIMILAR, REFER TO DETAIL 501/007 WOODSCAPE WAYFINDING TIMBER BOLLARDS OR SIMILAR, REFER TO DETAIL 501/006 CONTINUE AND A CONTIN ECOLOGICAL FEATURES SANDY SCRAPES / BEE BANK SMALL, SOUTH-FACING BARE EARTH BANK AREA TO PROVIDE RESOURCE FOR INVERTEBRATES SUCH AS SOLITARY BEES / MASON WASPS. MUST BE SANDY / SILTY SOIL BRASH PILES PILES OF BRASH AND CLIPPINGS FOR GRASS SNAKES. MATERIAL SHOULD BE TOPPED-UP TO CONTINUE BACTERIAL DIGESTION / HEAT FOR SNAKE INCUBATIC AKIN TO A COMPOST HEAP HIBERNACULA FOR HIBERNATING REPTILES & AMPHIBIANS OTHER HUNG BIRD BOX SCHWEGLER 1B/ 2H/ 3S/ 5/ 5KL. TO BE HUNG ON TREES OF SUFFICIENT SIZE OTHER HUNG BAT BOX SCHWEGLER 2F/1FF/1FS/WOODEN BOX. TO BE HUNG ON TREES OF SUFFICIENT SIZE. BADGER SIZE GAP IN FENCE (30CM-30CM) HEDGEHOG / OTHER FAUNA GAP IN FENCE BOUNDARY TREATMENT ACOUSTIC BARRIER (TO HOARE LEA DETAILS) 1.8M WELDMESH FENCE REFER TO DETAIL 502/001 RETAINED EXISTING POST AND RAIL FENCE, REPAIRED WHERE NECESSARY TIMBER KISSING GATE REFER TO DETAIL 502/002

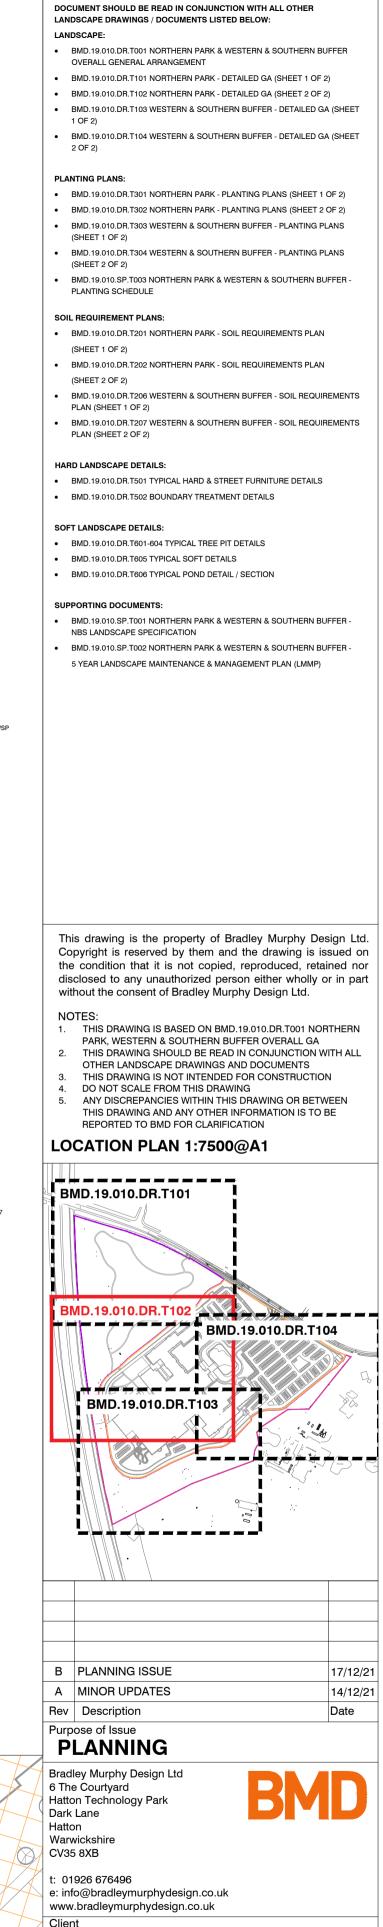

GREAT LAKES UK LIMITED

 \bigcirc

 \oslash

100

00

Project PROPOSED GREAT WOLF LODGE, CHESTERTON, BICESTER

11	Drawing Title NORTHERN PARK - DETAILED GENERAL ARRANGEMENT (SHEET 2 OF 2)			
	Drawn GM	Checked MP	Approved RW	Date 24/08/2021
	Job No. 19.010	Scale 1:500	Sheet Size A1	Revision
	Drawing Number BMD.19.010.DR.T102			В