



001
501 TYPICAL HARD DETAIL - SELF BINDING GRAVEL SECTION

SCALE - 1:20

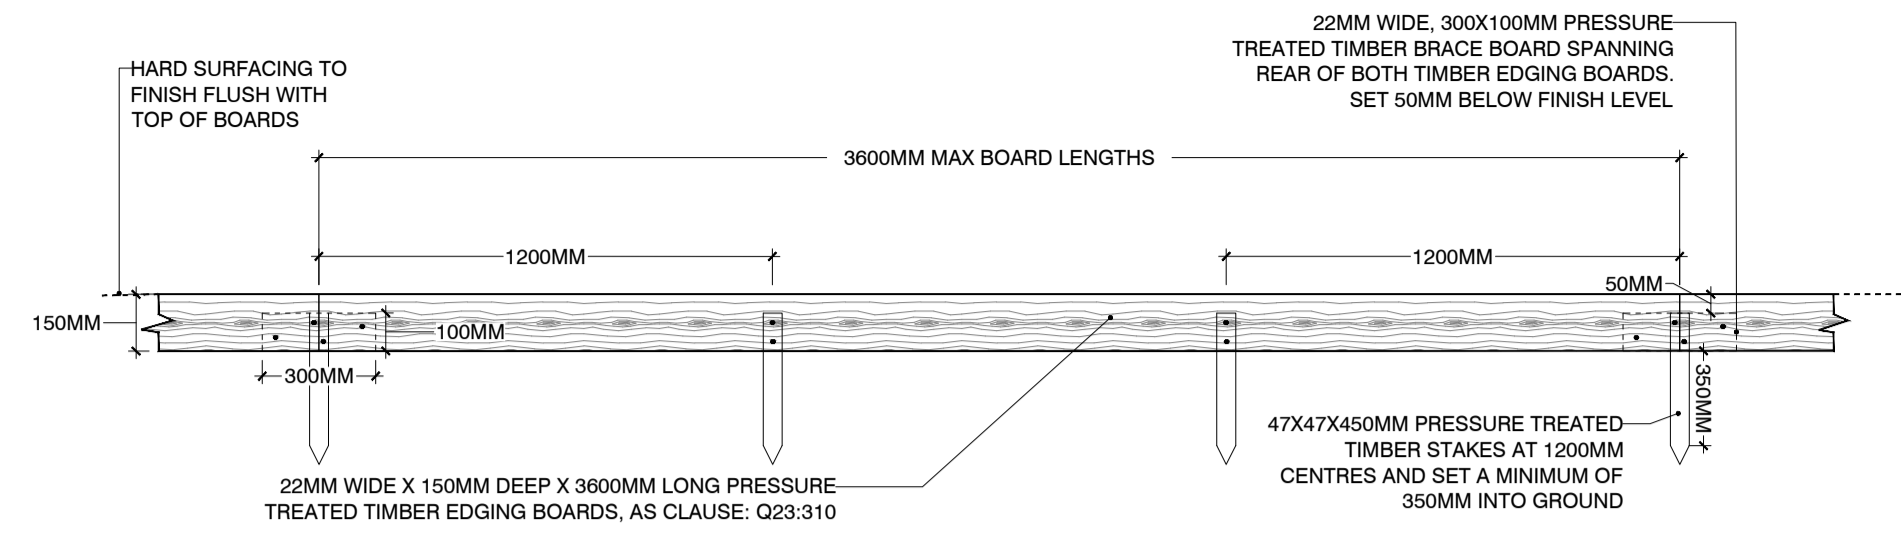


002
501 TYPICAL HARD DETAIL - TIMBER BOARD EDGING TO SELF BOUND GRAVEL FOOTPATHS FRONT VIEW & SECTION


SCALE - 1:20

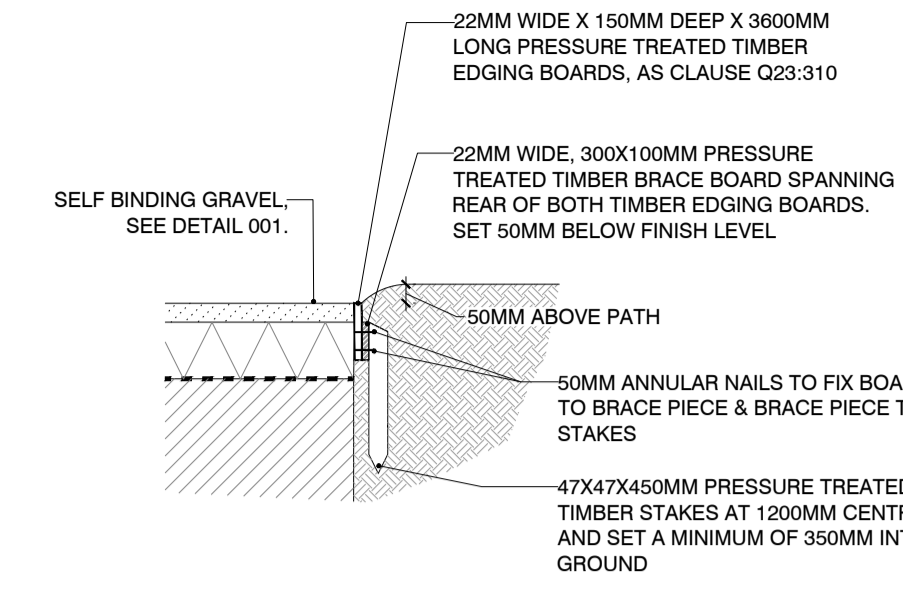

SECTION 002

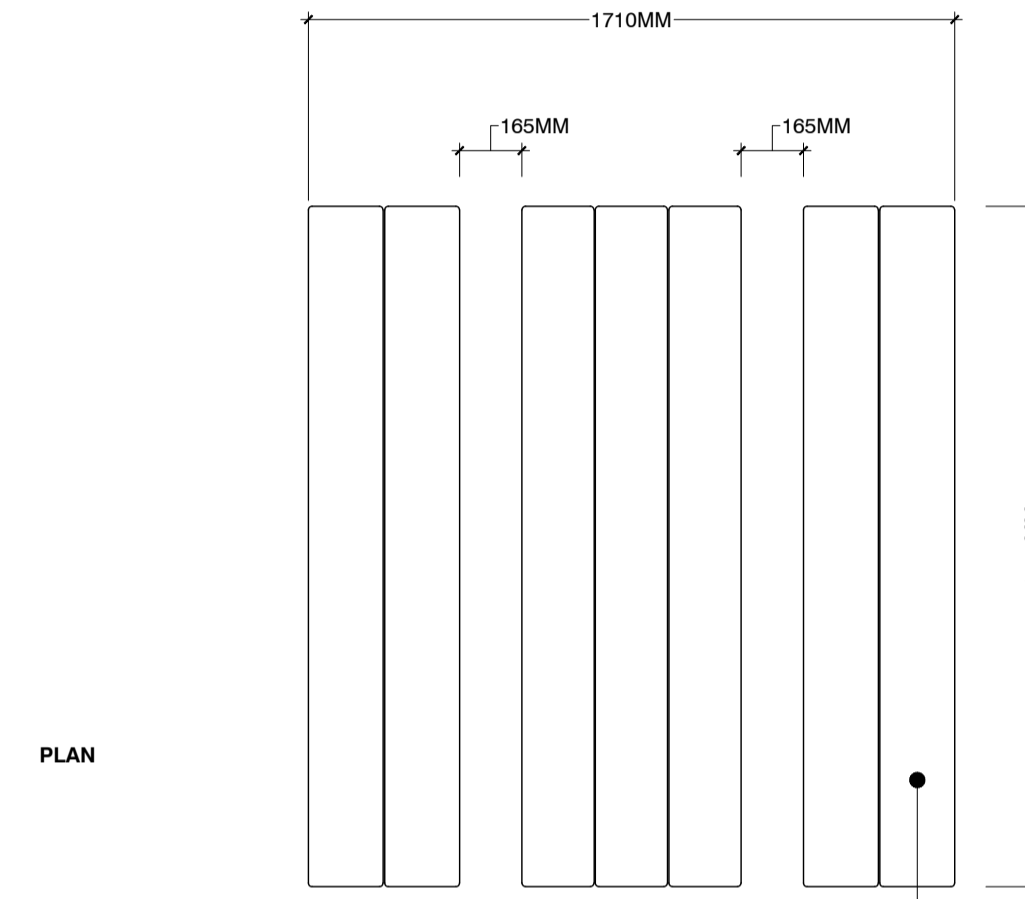

PLAN

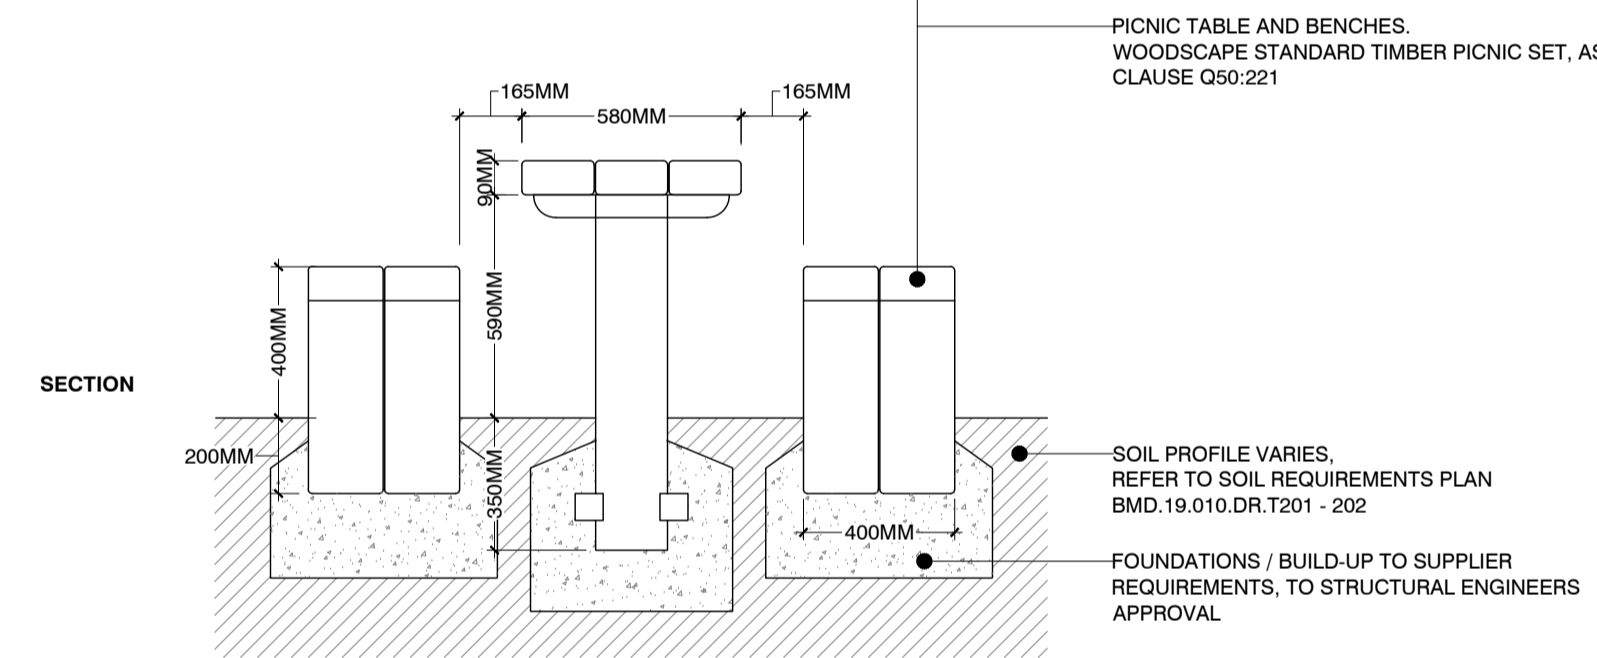


SECTION

003
501 TYPICAL HARD DETAIL - GRAVEL FOOTPATH SECTION


SCALE - 1:20

004
501 PICNIC SET PLAN & SECTION

SCALE - 1:20

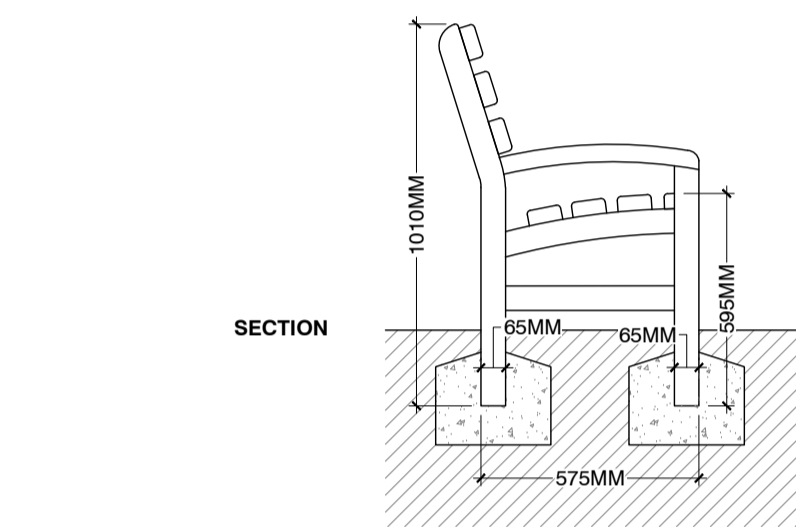


SECTION

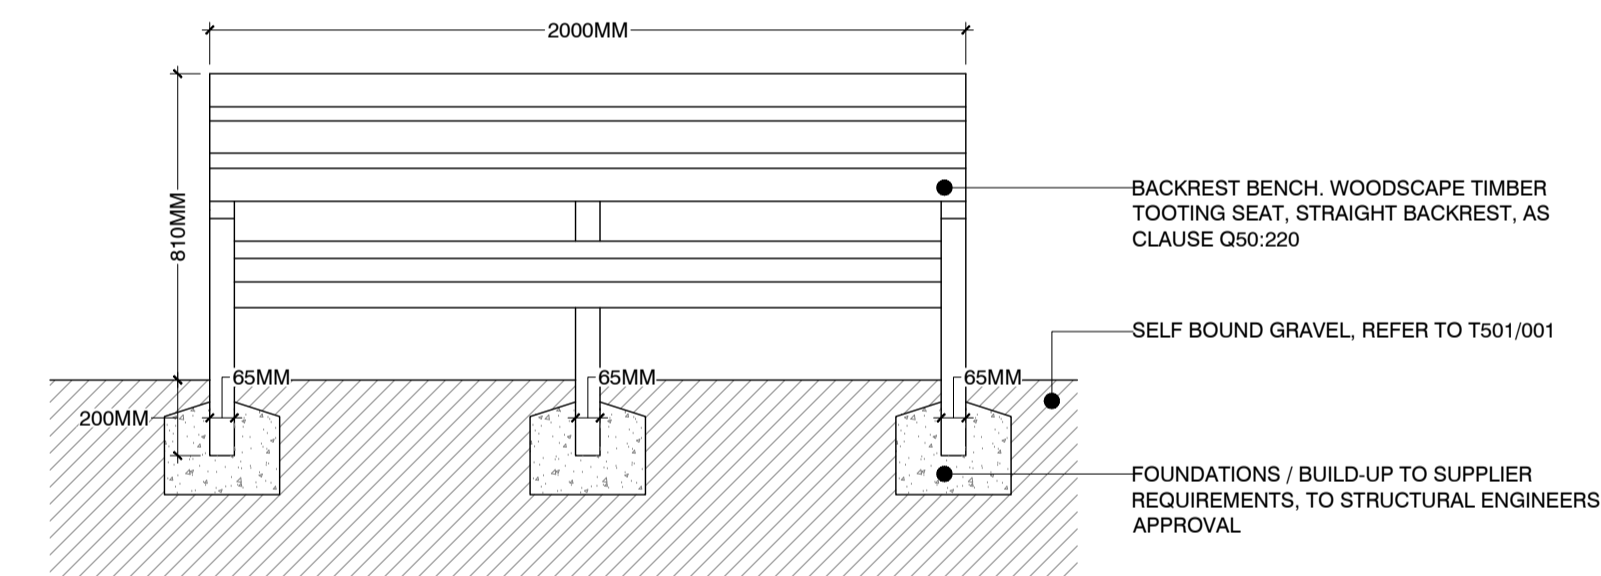

SECTION

005
501 BACKREST BENCH SECTION


SCALE - 1:20

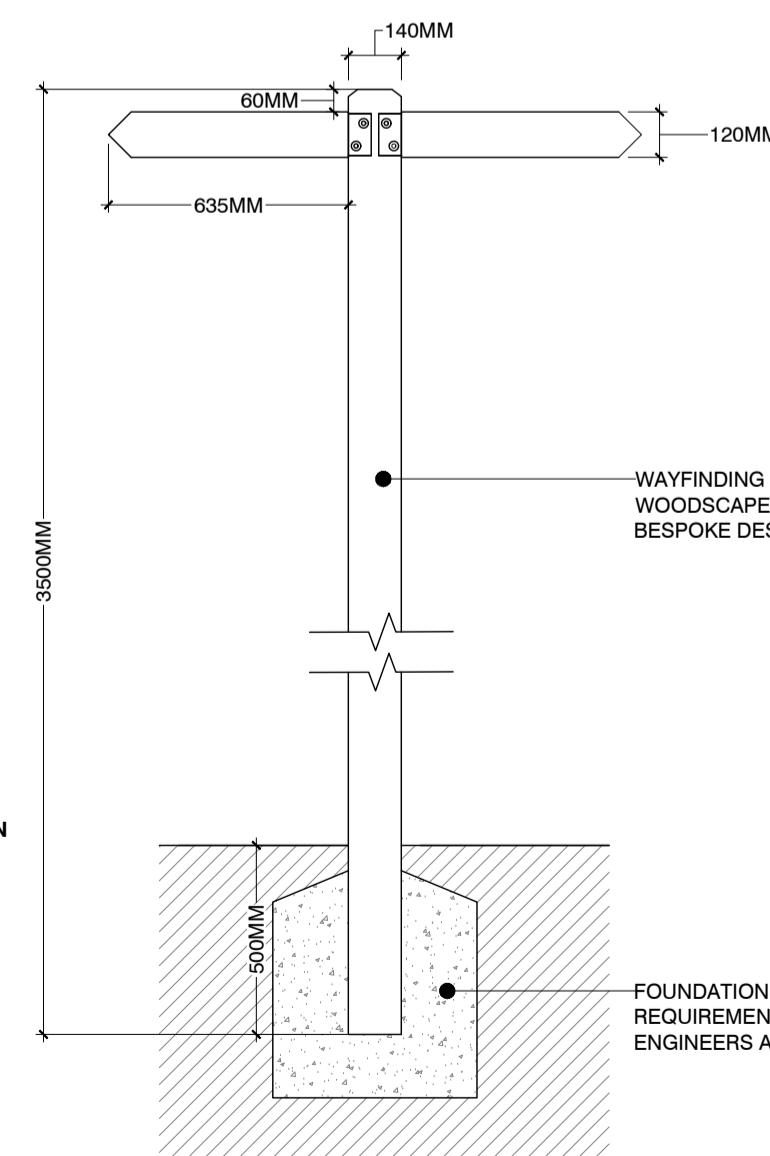

SECTION

006
501 WAYFINDING - TIMBER BOLLARD SECTION


SCALE - 1:20

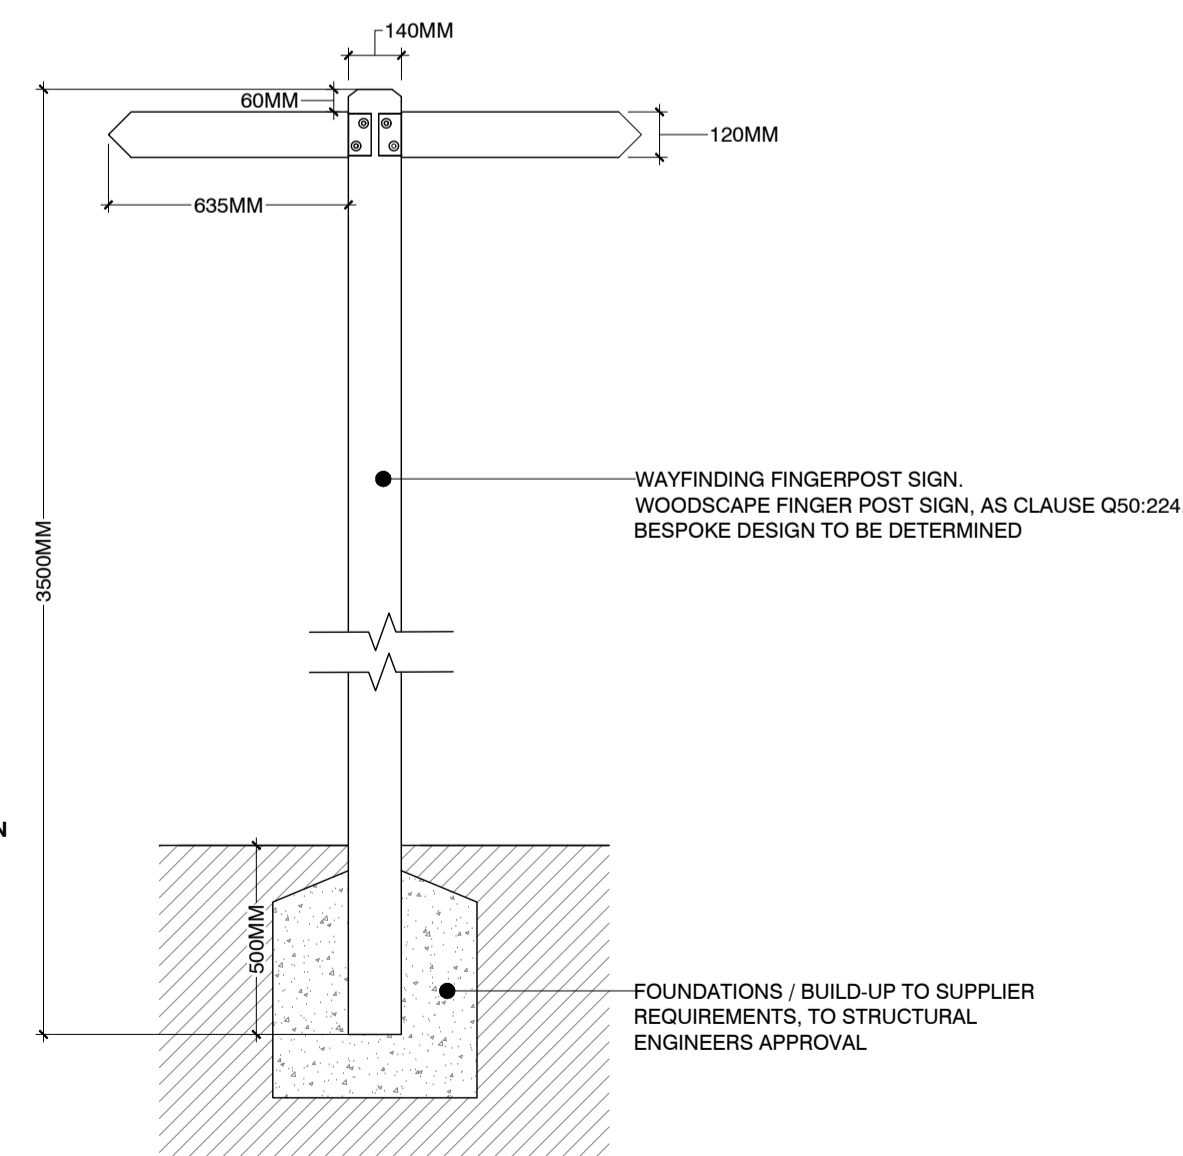

SECTION

007
501 WAYFINDING - TIMBER FINGERPOST SIGN SECTION

SCALE - 1:20

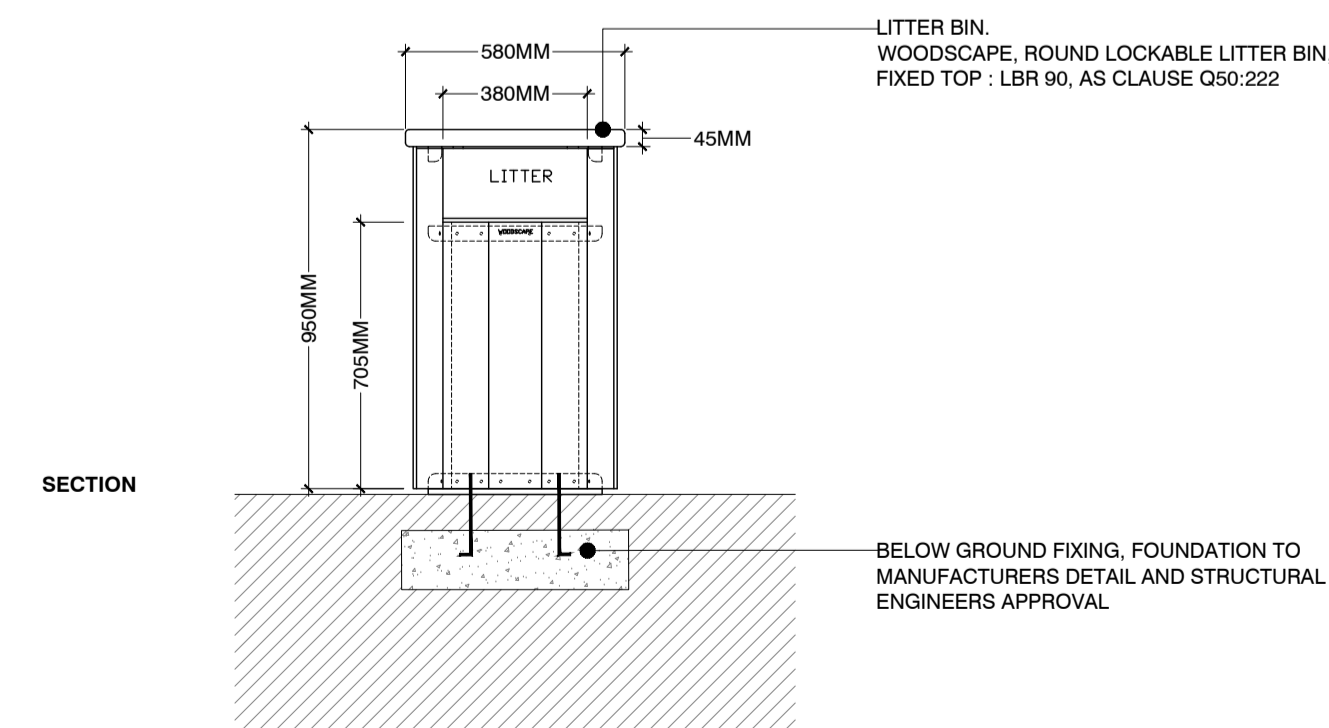

SECTION

008
501 LITTER BIN SECTION

SCALE - 1:20

This drawing is the property of Bradley Murphy Design Ltd. Copyright is reserved by them and the drawing is issued on the condition that it is not copied, reproduced, retained nor disclosed to any unauthorized person either wholly or in part without the consent of Bradley Murphy Design Ltd.

NOTES:

- THIS DRAWING IS BASED ON BMD.19.010.DR.T001 NORTHERN PARK & SOUTHERN & WESTERN OVERALL GENERAL ARRANGEMENT
- THIS DRAWING SHOULD BE READ IN CONJUNCTION WITH ALL OTHER LANDSCAPE DRAWINGS AND DOCUMENTS
- THIS DRAWING IS NOT INTENDED FOR CONSTRUCTION
- DO NOT SCALE FROM THIS DRAWING
- ANY DISCREPANCIES WITHIN THIS DRAWING OR BETWEEN THIS DRAWING AND ANY OTHER INFORMATION IS TO BE REPORTED TO BMD FOR CLARIFICATION

DOCUMENT SHOULD BE READ IN CONJUNCTION WITH ALL OTHER LANDSCAPE DRAWINGS / DOCUMENTS LISTED BELOW:

- LANDSCAPE:
- BMD.19.010.DR.T001 NORTHERN PARK & WESTERN & SOUTHERN BUFFER OVERALL GENERAL ARRANGEMENT
 - BMD.19.010.DR.T101 NORTHERN PARK - DETAILED GA (SHEET 1 OF 2)
 - BMD.19.010.DR.T102 NORTHERN PARK - DETAILED GA (SHEET 2 OF 2)
 - BMD.19.010.DR.T103 WESTERN & SOUTHERN BUFFER - DETAILED GA (SHEET 1 OF 2)
 - BMD.19.010.DR.T104 WESTERN & SOUTHERN BUFFER - DETAILED GA (SHEET 2 OF 2)

PLANTING PLANS:

- BMD.19.010.DR.T301 NORTHERN PARK - PLANTING PLANS (SHEET 1 OF 2)
- BMD.19.010.DR.T302 NORTHERN PARK - PLANTING PLANS (SHEET 2 OF 2)
- BMD.19.010.DR.T303 WESTERN & SOUTHERN BUFFER - PLANTING PLANS (SHEET 1 OF 2)
- BMD.19.010.DR.T304 WESTERN & SOUTHERN BUFFER - PLANTING PLANS (SHEET 2 OF 2)
- BMD.19.010.SP.T003 NORTHERN PARK & WESTERN & SOUTHERN BUFFER - PLANTING SCHEDULE

SOIL REQUIREMENT PLANS:

- BMD.19.010.DR.T201 NORTHERN PARK - SOIL REQUIREMENTS PLAN (SHEET 1 OF 2)
- BMD.19.010.DR.T202 NORTHERN PARK - SOIL REQUIREMENTS PLAN (SHEET 2 OF 2)
- BMD.19.010.DR.T203 WESTERN & SOUTHERN BUFFER - SOIL REQUIREMENTS PLAN (SHEET 1 OF 2)
- BMD.19.010.DR.T204 WESTERN & SOUTHERN BUFFER - SOIL REQUIREMENTS PLAN (SHEET 2 OF 2)

HARD LANDSCAPE DETAILS:

- BMD.19.010.DR.T501 TYPICAL HARD & STREET FURNITURE DETAILS
- BMD.19.010.DR.T502 BOUNDARY TREATMENT DETAILS

SOFT LANDSCAPE DETAILS:

- BMD.19.010.DR.T601-004 TYPICAL TREE PIT DETAILS
- BMD.19.010.DR.T605 TYPICAL SOFT DETAILS
- BMD.19.010.DR.T606 TYPICAL POND DETAIL / SECTION

SUPPORTING DOCUMENTS:

- BMD.19.010.SP.T001 NORTHERN PARK & WESTERN & SOUTHERN BUFFER - NBS LANDSCAPE SPECIFICATION
- BMD.19.010.SP.T002 NORTHERN PARK & WESTERN & SOUTHERN BUFFER - 5 YEAR LANDSCAPE MAINTENANCE & MANAGEMENT PLAN (LAMP)

003
501 TYPICAL HARD DETAIL - GRAVEL FOOTPATH SECTION

SCALE - 1:20

004
501 PICNIC SET PLAN & SECTION

SCALE - 1:20

005
501 BACKREST BENCH SECTION

SCALE - 1:20

006
501 WAYFINDING - TIMBER BOLLARD SECTION

SCALE - 1:20

007
501 WAYFINDING - TIMBER FINGERPOST SIGN SECTION

SCALE - 1:20

008
501 LITTER BIN SECTION

SCALE - 1:20



A	DETAIL 501/003 ADDED	17/12/21
Rev	Description	Date

PURPOSE OF ISSUE

PLANNING

Bradley Murphy Design Ltd
6 The Courtyard
Hatton Technology Park
Dark Lane
Hatton
Warwickshire
CV35 8XB



t: 01926 676496
e: info@bradleymurphydesign.co.uk
www.bradleymurphydesign.co.uk

Client

GREAT LAKES UK LIMITED

Project

PROPOSED GREAT WOLF LODGE, CHESTERTON, BICESTER

Drawing Title

TYPICAL HARD & STREET FURNITURE DETAILS

Drawn	Checked	Approved	Date
AB	MP	RW	24/08/2021
Job No.	Scale	Sheet Size	Revision
19.010	1:20	A1	A

Drawing Number

BMD.19.010.DR.T501