

This drawing is the property of Bradley Murphy Design Ltd. Copyright is reserved by them and the drawing is issued on the condition that it is not copied, reproduced, retained nor disclosed to any unauthorized person either wholly or in part without the consent of Bradley Murphy Design Ltd.

- NOTES:
- THIS DRAWING IS BASED ON BMD.19.010.DR.T001 NORTHERN PARK & WESTERN & SOUTHERN BUFFER OVERALL GENERAL ARRANGEMENT
 - THIS DRAWING SHOULD BE READ IN CONJUNCTION WITH ALL OTHER LANDSCAPE DRAWINGS AND DOCUMENTS
 - THIS DRAWING IS NOT INTENDED FOR CONSTRUCTION
 - DO NOT SCALE FROM THIS DRAWING
 - ANY DISCREPANCIES WITHIN THIS DRAWING OR BETWEEN THIS DRAWING AND ANY OTHER INFORMATION IS TO BE REPORTED TO BMD FOR CLARIFICATION

DOCUMENT SHOULD BE READ IN CONJUNCTION WITH ALL OTHER LANDSCAPE DRAWINGS / DOCUMENTS LISTED BELOW:

- LANDSCAPE:
- BMD.19.010.DR.T001 NORTHERN PARK & WESTERN & SOUTHERN BUFFER OVERALL GENERAL ARRANGEMENT
 - BMD.19.010.DR.T101 NORTHERN PARK - DETAILED GA (SHEET 1 OF 2)
 - BMD.19.010.DR.T102 NORTHERN PARK - DETAILED GA (SHEET 2 OF 2)
 - BMD.19.010.DR.T103 WESTERN & SOUTHERN BUFFER - DETAILED GA (SHEET 1 OF 2)
 - BMD.19.010.DR.T104 WESTERN & SOUTHERN BUFFER - DETAILED GA (SHEET 2 OF 2)


- PLANTING PLANS:
- BMD.19.010.DR.T301 NORTHERN PARK - PLANTING PLANS (SHEET 1 OF 2)
 - BMD.19.010.DR.T302 NORTHERN PARK - PLANTING PLANS (SHEET 2 OF 2)
 - BMD.19.010.DR.T303 WESTERN & SOUTHERN BUFFER - PLANTING PLANS (SHEET 1 OF 2)
 - BMD.19.010.DR.T304 WESTERN & SOUTHERN BUFFER - PLANTING PLANS (SHEET 2 OF 2)
 - BMD.19.010.SP.T003 NORTHERN PARK & WESTERN & SOUTHERN BUFFER - PLANTING SCHEDULE

- SOIL REQUIREMENT PLANS:
- BMD.19.010.DR.T201 NORTHERN PARK - SOIL REQUIREMENTS PLAN (SHEET 1 OF 2)
 - BMD.19.010.DR.T202 NORTHERN PARK - SOIL REQUIREMENTS PLAN (SHEET 2 OF 2)
 - BMD.19.010.DR.T206 WESTERN & SOUTHERN BUFFER - SOIL REQUIREMENTS PLAN (SHEET 1 OF 2)
 - BMD.19.010.DR.T207 WESTERN & SOUTHERN BUFFER - SOIL REQUIREMENTS PLAN (SHEET 2 OF 2)

- HARD LANDSCAPE DETAILS:
- BMD.19.010.DR.T501 TYPICAL HARD & STREET FURNITURE DETAILS
 - BMD.19.010.DR.T502 BOUNDARY TREATMENT DETAILS


- SOFT LANDSCAPE DETAILS:
- BMD.19.010.DR.T601-604 TYPICAL TREE PIT DETAILS
 - BMD.19.010.DR.T605 TYPICAL SOFT DETAILS
 - BMD.19.010.DR.T606 TYPICAL POND DETAIL / SECTION

- SUPPORTING DOCUMENTS:
- BMD.19.010.SP.T001 NORTHERN PARK & WESTERN & SOUTHERN BUFFER - NBS LANDSCAPE SPECIFICATION
 - BMD.19.010.SP.T002 NORTHERN PARK & WESTERN & SOUTHERN BUFFER - 5 YEAR LANDSCAPE MAINTENANCE & MANAGEMENT PLAN (LAMP)

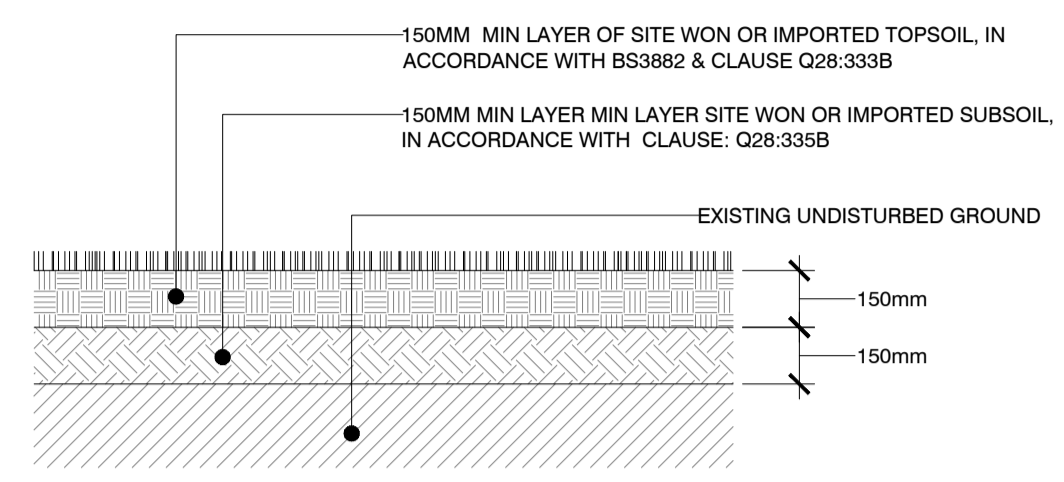


001
605 TYPICAL SOIL PROFILE FOR AMENITY GRASS
PLAN & SECTION

SCALE - 1:20

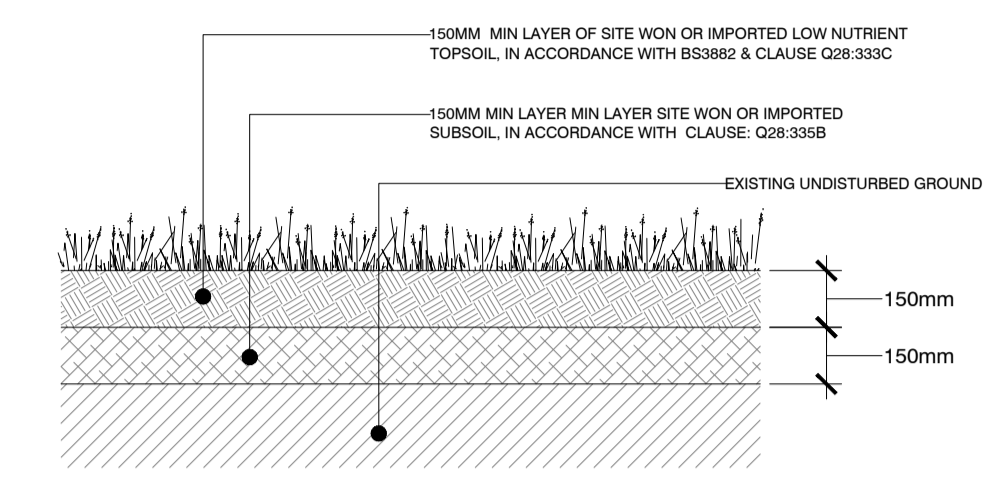


002
605 TYPICAL SOIL PROFILE FOR MEADOW GRASS & WET MEADOW GRASS
PLAN & SECTION

SCALE - 1:20

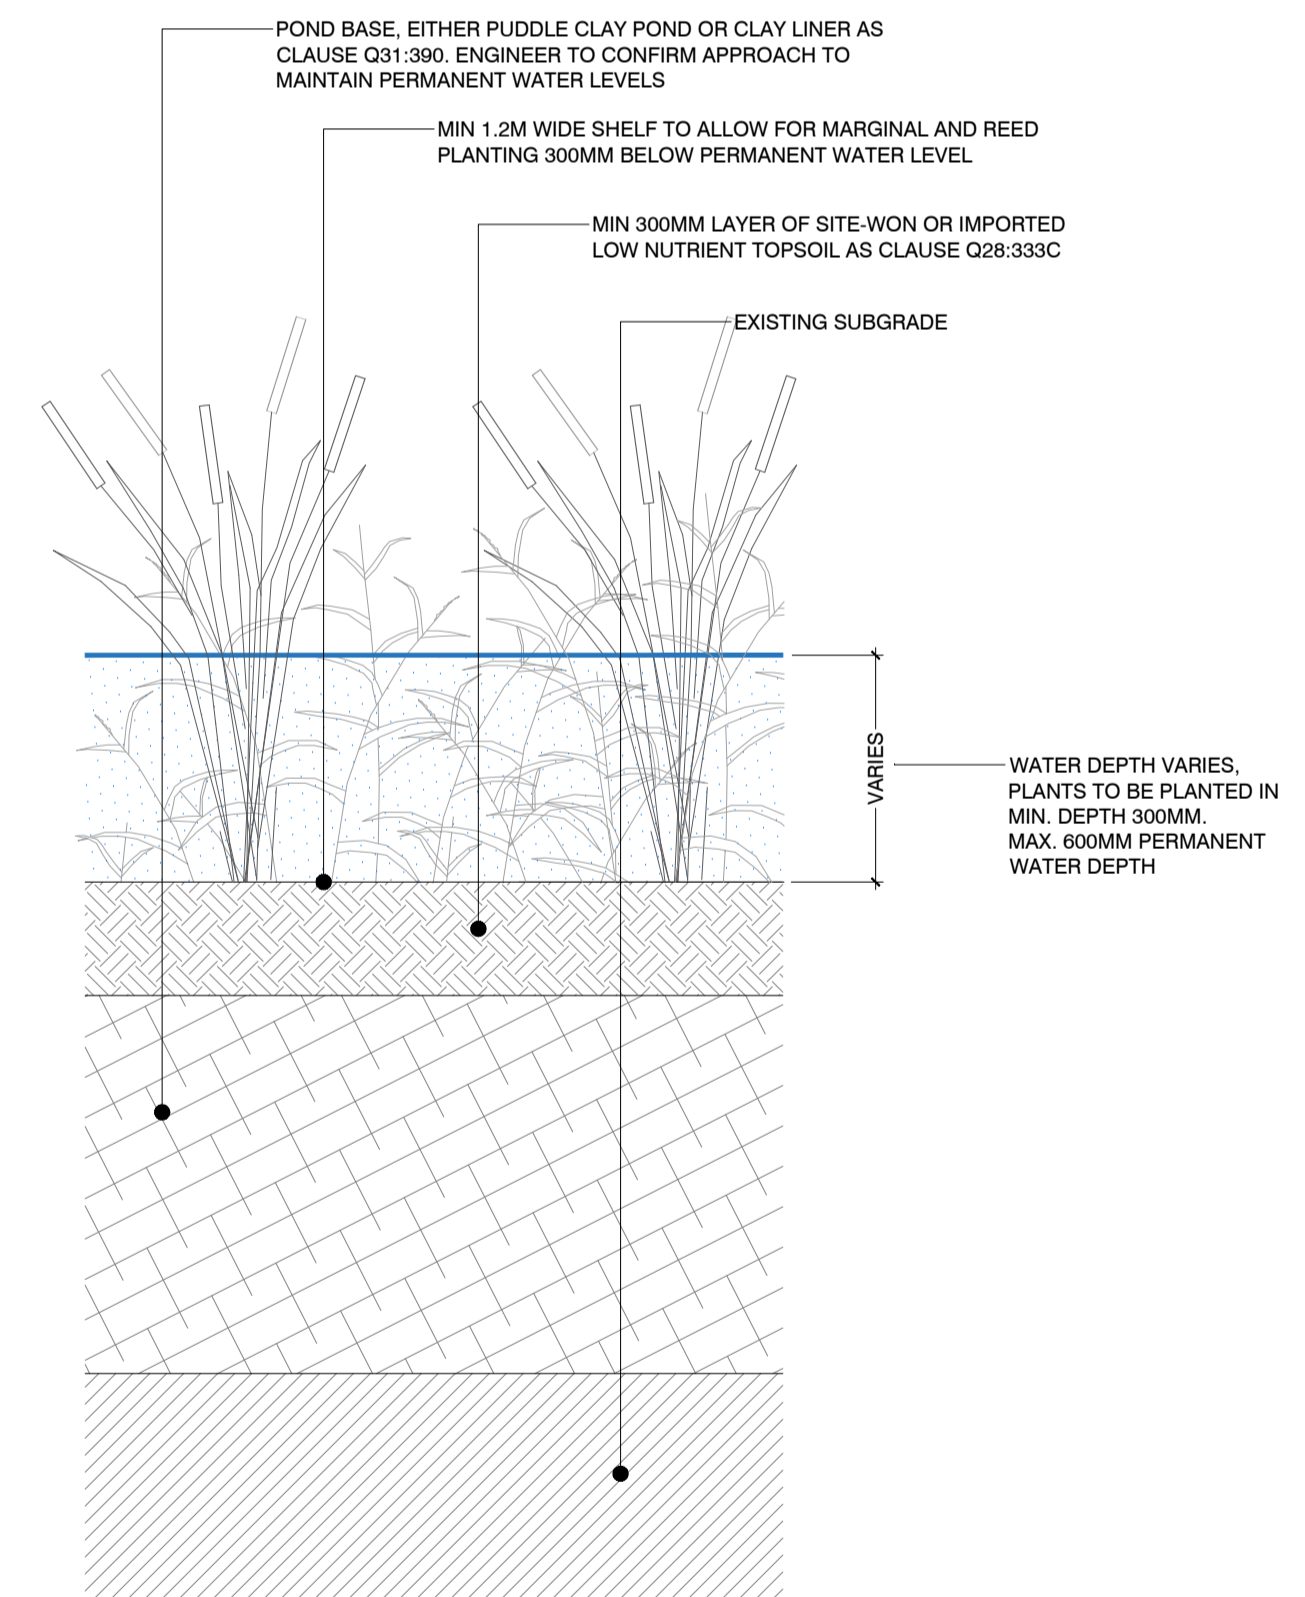


003
605 TYPICAL SOIL PROFILE FOR MARGINAL PLANTING
PLAN & SECTION

SCALE - 1:20

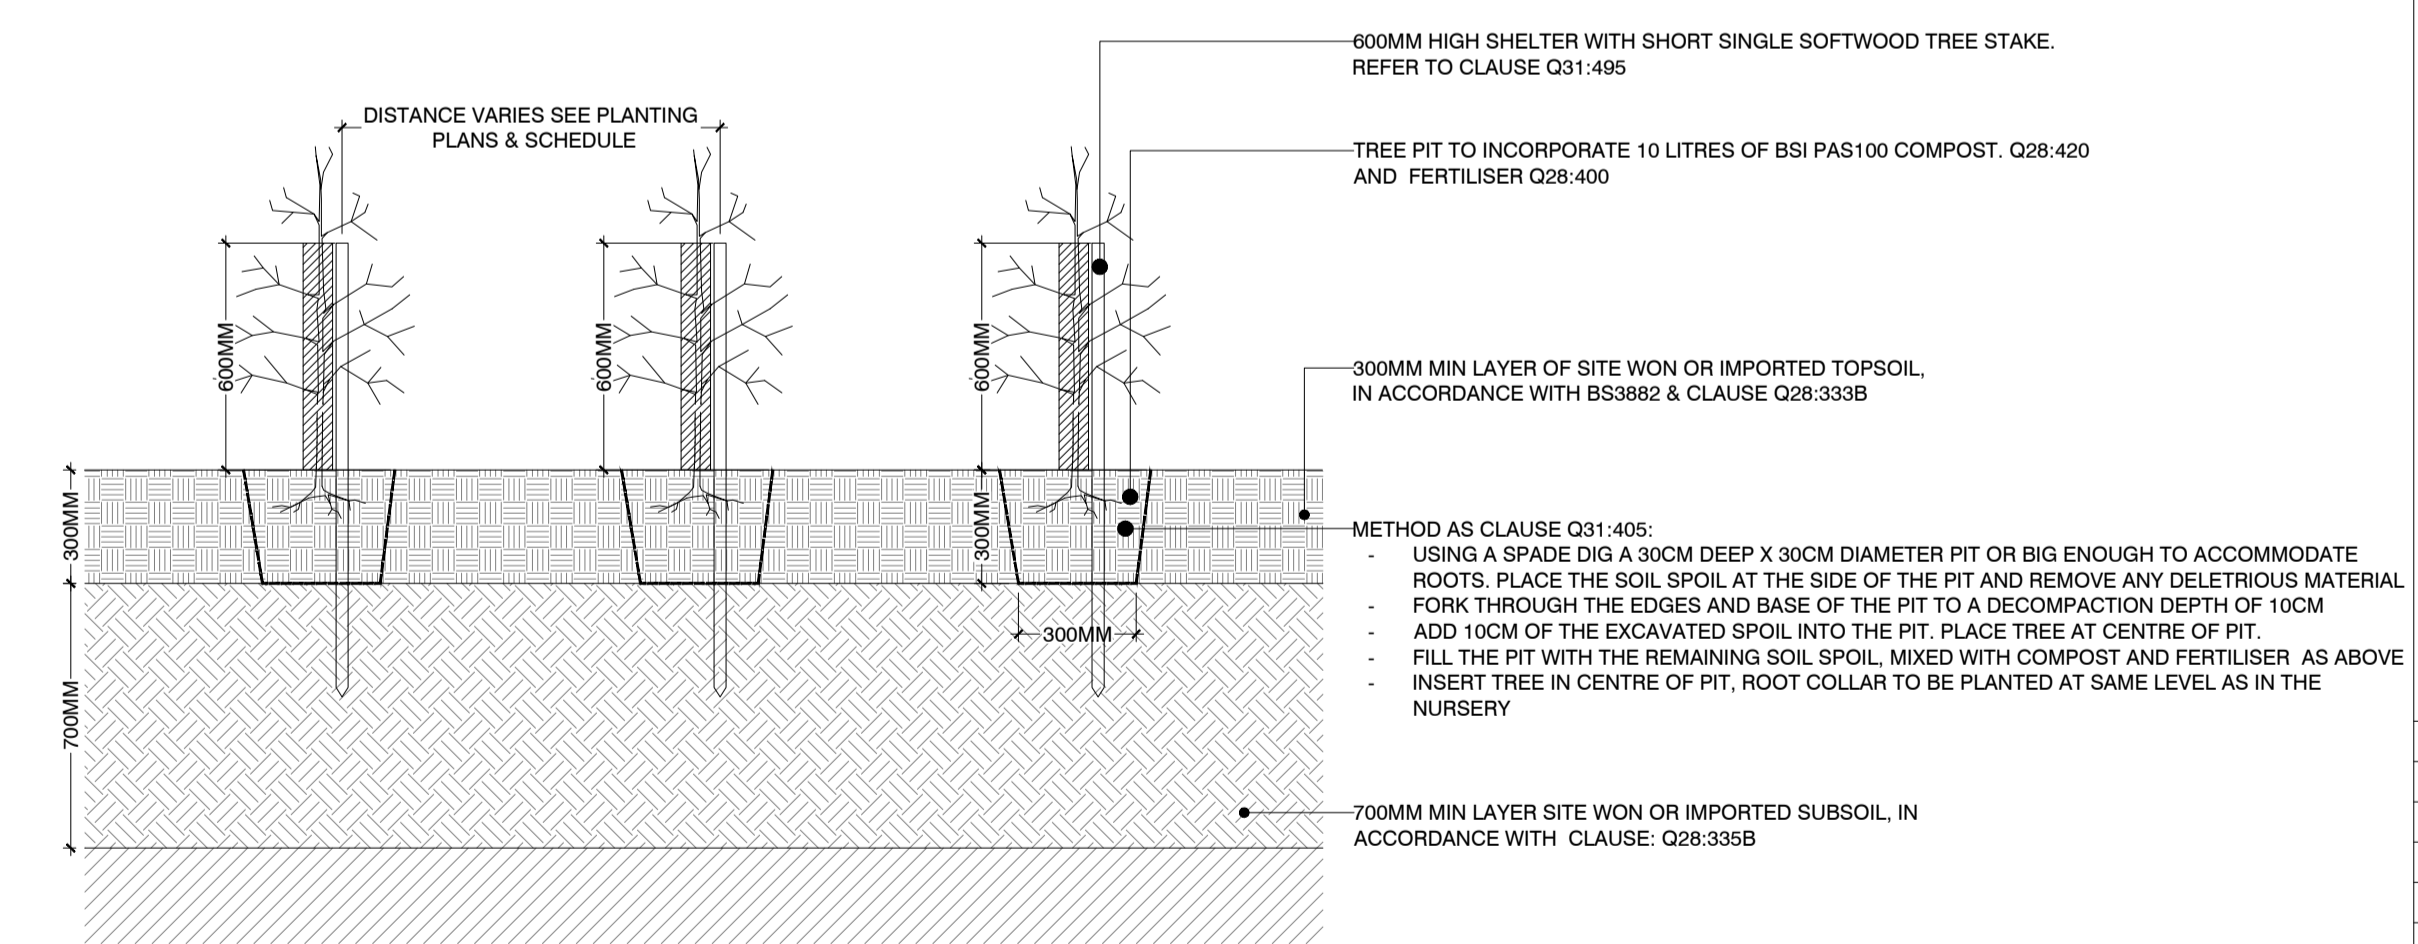

004
605 TYPICAL SOIL PROFILE FOR NATIVE SHRUB AND WOODLAND TRANSPLANT PLANTING
PLAN & SECTION

SCALE - 1:20

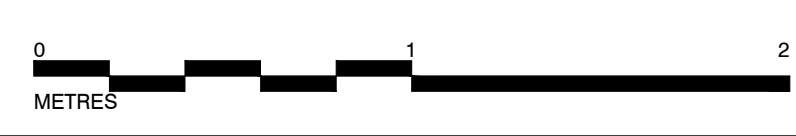

Rev	Description	Date
-	-	-

Purpose of Issue
PLANNING

Bradley Murphy Design Ltd
6 The Courtyard
Hatton Technology Park
Dark Lane
Hatton
Warwickshire
CV35 8XB

t: 01926 676496
e: info@bradleymurphydesign.co.uk
www.bradleymurphydesign.co.uk

Client



GREAT LAKES UK LIMITED

Project
PROPOSED GREAT WOLF LODGE, CHESTERTON, BICESTER

Drawing Title
TYPICAL SOFT DETAILS

Drawn	Checked	Approved	Date
AB	MP	RW	31/08/2021

Job No.	Scale	Sheet Size	Revision
19.010	1:20	A1	-

Drawing Number
BMD.19.010.DR.T605