

This drawing is the property of Bradley Murphy Design Ltd. Copyright is reserved by them and the drawing is issued on the condition that it is not copied, reproduced, retained nor disclosed to any unauthorized person either wholly or in part without the consent of Bradley Murphy Design Ltd.

- NOTES:**
- THIS DRAWING IS BASED ON BMD.19.010.DR.T001 NORTHERN PARK & WESTERN & SOUTHERN BUFFER OVERALL GENERAL ARRANGEMENT
  - THIS DRAWING SHOULD BE READ IN CONJUNCTION WITH ALL OTHER LANDSCAPE DRAWINGS AND DOCUMENTS
  - THIS DRAWING IS NOT INTENDED FOR CONSTRUCTION
  - DO NOT SCALE FROM THIS DRAWING
  - ANY DISCREPANCIES WITHIN THIS DRAWING OR BETWEEN THIS DRAWING AND ANY OTHER INFORMATION IS TO BE REPORTED TO BMD FOR CLARIFICATION

**DOCUMENT SHOULD BE READ IN CONJUNCTION WITH ALL OTHER LANDSCAPE DRAWINGS / DOCUMENTS LISTED BELOW:**

- LANDSCAPE:**
- BMD.19.010.DR.T001 NORTHERN PARK & WESTERN & SOUTHERN BUFFER OVERALL GENERAL ARRANGEMENT
  - BMD.19.010.DR.T101 NORTHERN PARK - DETAILED GA (SHEET 1 OF 2)
  - BMD.19.010.DR.T102 NORTHERN PARK - DETAILED GA (SHEET 2 OF 2)
  - BMD.19.010.DR.T103 WESTERN & SOUTHERN BUFFER - DETAILED GA (SHEET 1 OF 2)
  - BMD.19.010.DR.T104 WESTERN & SOUTHERN BUFFER - DETAILED GA (SHEET 2 OF 2)





- PLANTING PLANS:**
- BMD.19.010.DR.TS01 NORTHERN PARK - PLANTING PLANS (SHEET 1 OF 2)
  - BMD.19.010.DR.TS02 NORTHERN PARK - PLANTING PLANS (SHEET 2 OF 2)
  - BMD.19.010.DR.TS03 WESTERN & SOUTHERN BUFFER - PLANTING PLANS (SHEET 1 OF 2)
  - BMD.19.010.DR.TS04 WESTERN & SOUTHERN BUFFER - PLANTING PLANS (SHEET 2 OF 2)
  - BMD.19.010.SP.T003 NORTHERN PARK & WESTERN & SOUTHERN BUFFER - PLANTING SCHEDULE

- SOIL REQUIREMENT PLANS:**
- BMD.19.010.DR.T201 NORTHERN PARK - SOIL REQUIREMENTS PLAN (SHEET 1 OF 2)
  - BMD.19.010.DR.T202 NORTHERN PARK - SOIL REQUIREMENTS PLAN (SHEET 2 OF 2)
  - BMD.19.010.DR.T206 WESTERN & SOUTHERN BUFFER - SOIL REQUIREMENTS PLAN (SHEET 1 OF 2)
  - BMD.19.010.DR.T207 WESTERN & SOUTHERN BUFFER - SOIL REQUIREMENTS PLAN (SHEET 2 OF 2)

- HARD LANDSCAPE DETAILS:**
- BMD.19.010.DR.T501 TYPICAL HARD & STREET FURNITURE DETAILS
  - BMD.19.010.DR.T502 BOUNDARY TREATMENT DETAILS


- SOFT LANDSCAPE DETAILS:**
- BMD.19.010.DR.T601-024 TYPICAL TREE PIT DETAILS
  - BMD.19.010.DR.T605 TYPICAL SOFT DETAILS
  - BMD.19.010.DR.T606 TYPICAL POND DETAIL / SECTION

- SUPPORTING DOCUMENTS:**
- BMD.19.010.SP.T001 NORTHERN PARK & WESTERN & SOUTHERN BUFFER - NBS LANDSCAPE SPECIFICATION
  - BMD.19.010.SP.T002 NORTHERN PARK & WESTERN & SOUTHERN BUFFER - 5 YEAR LANDSCAPE MAINTENANCE & MANAGEMENT PLAN (LAMP)

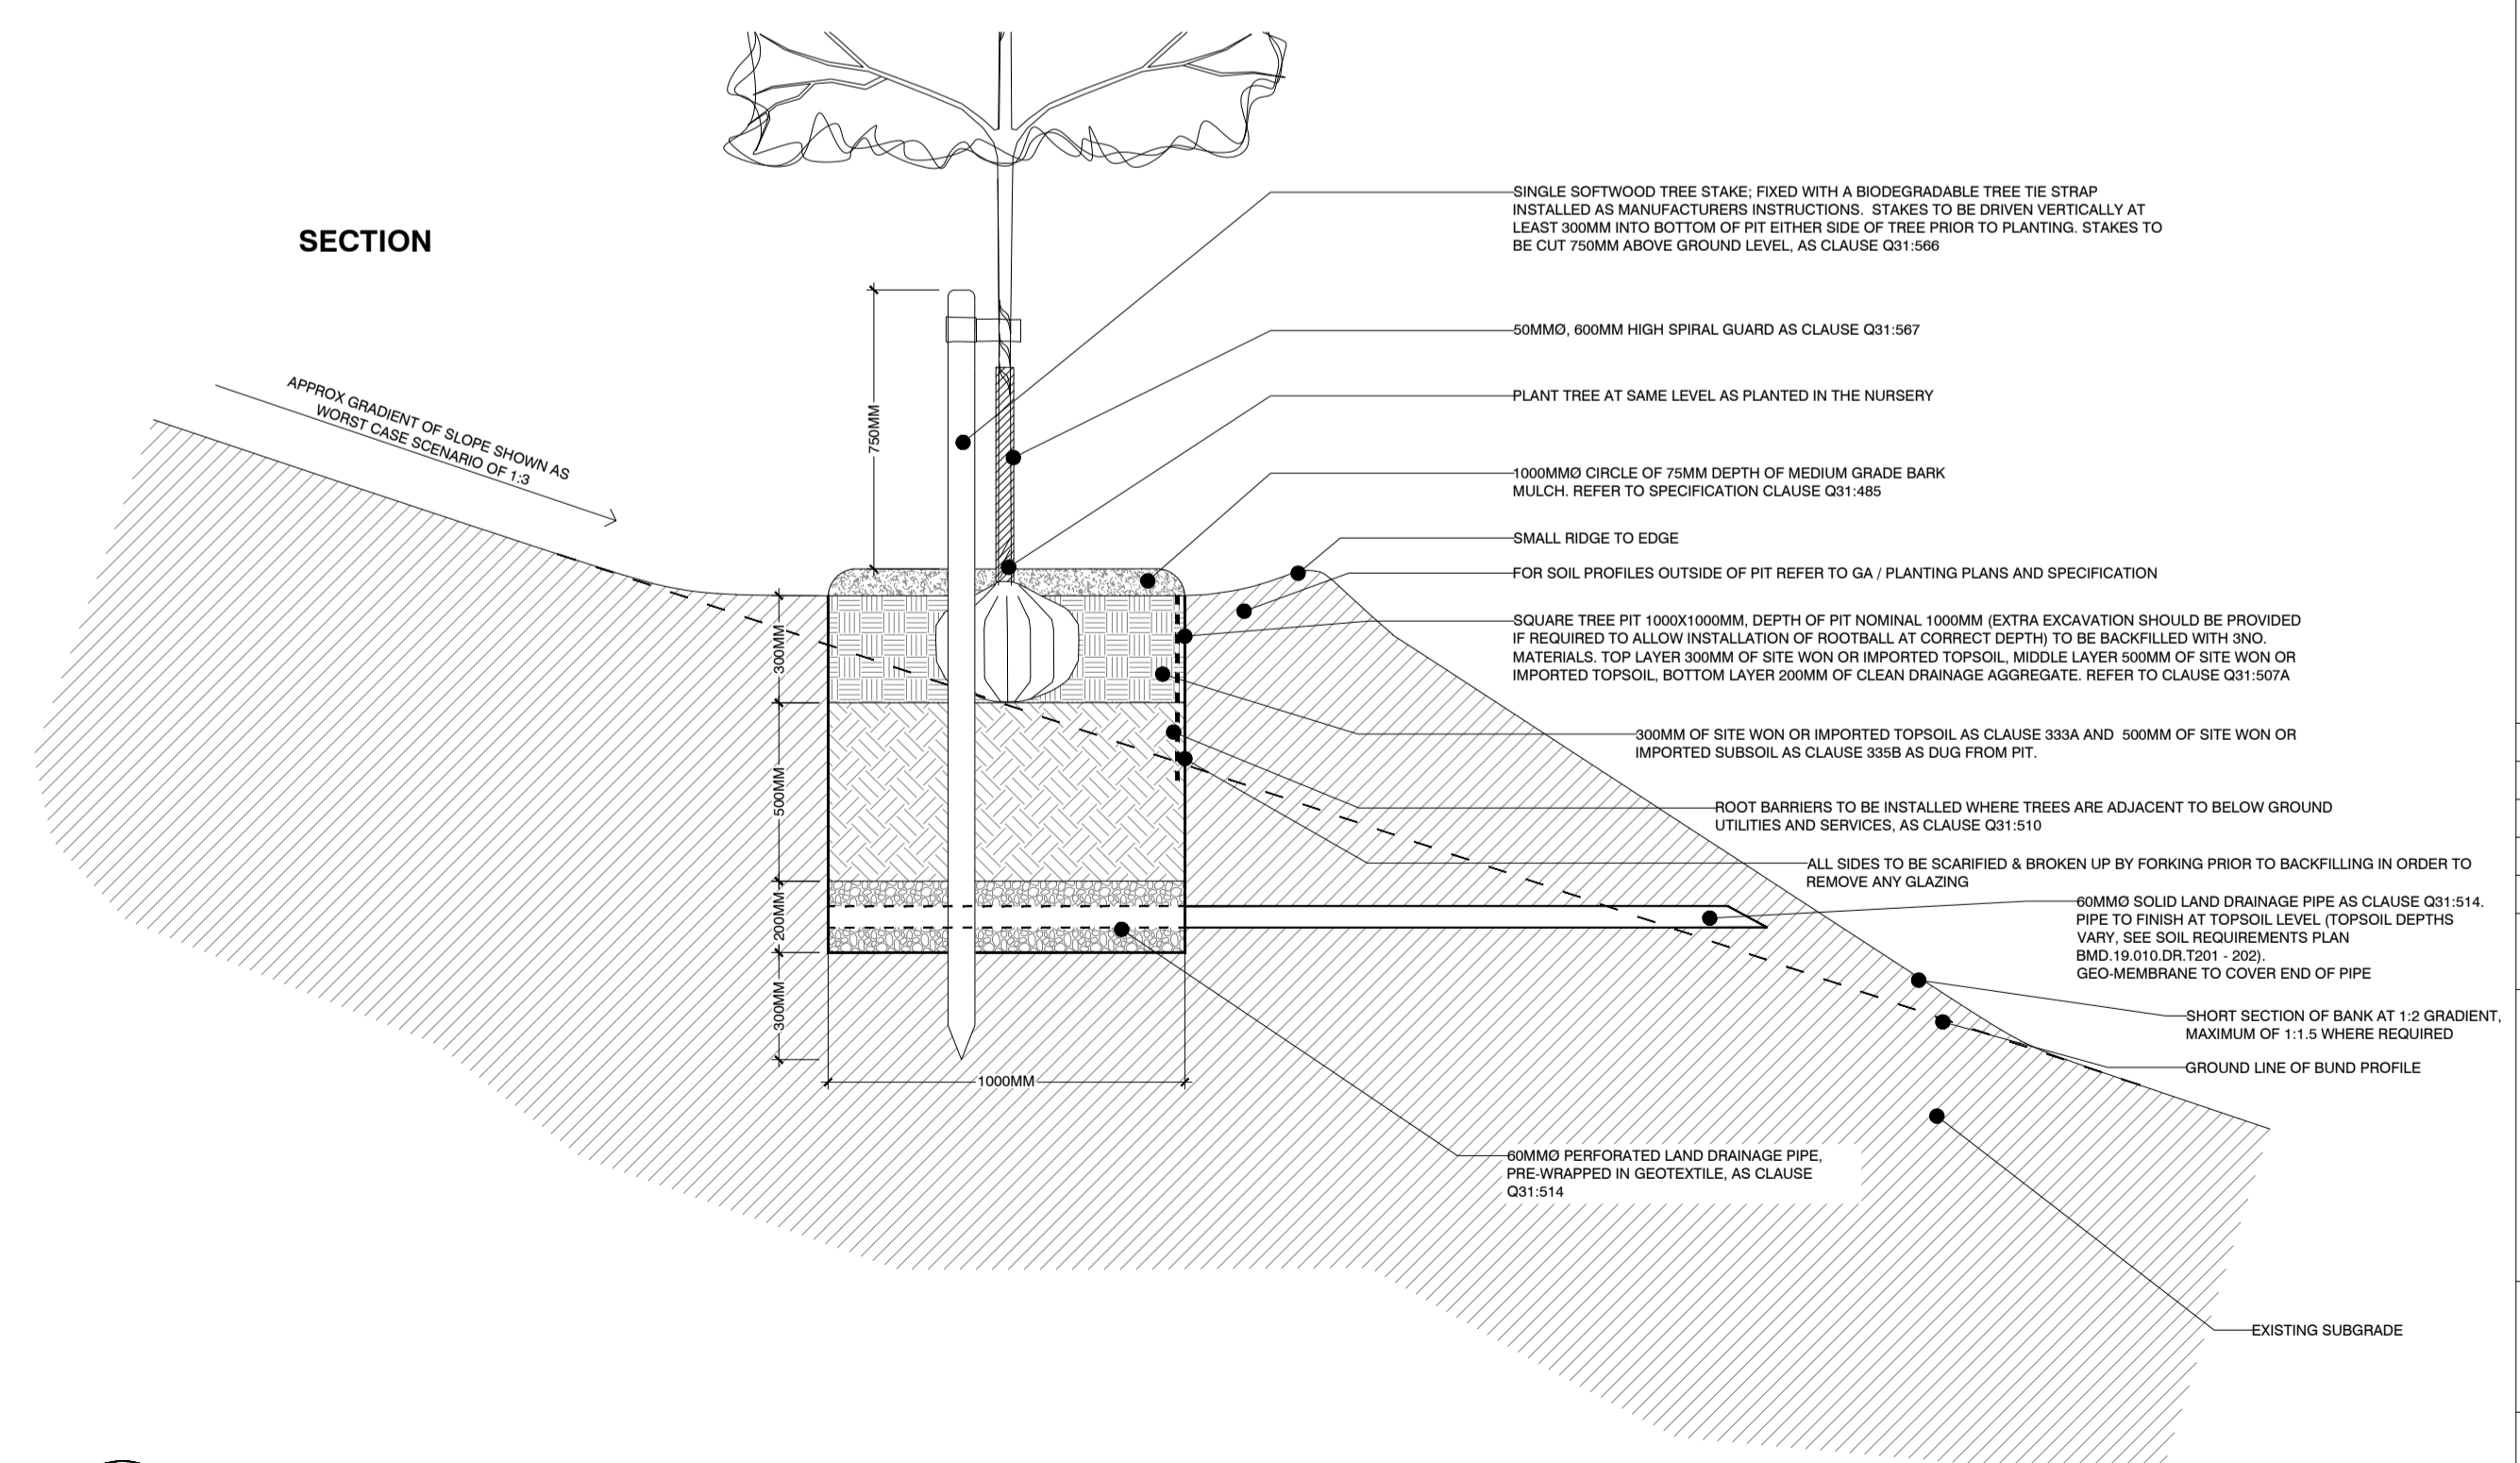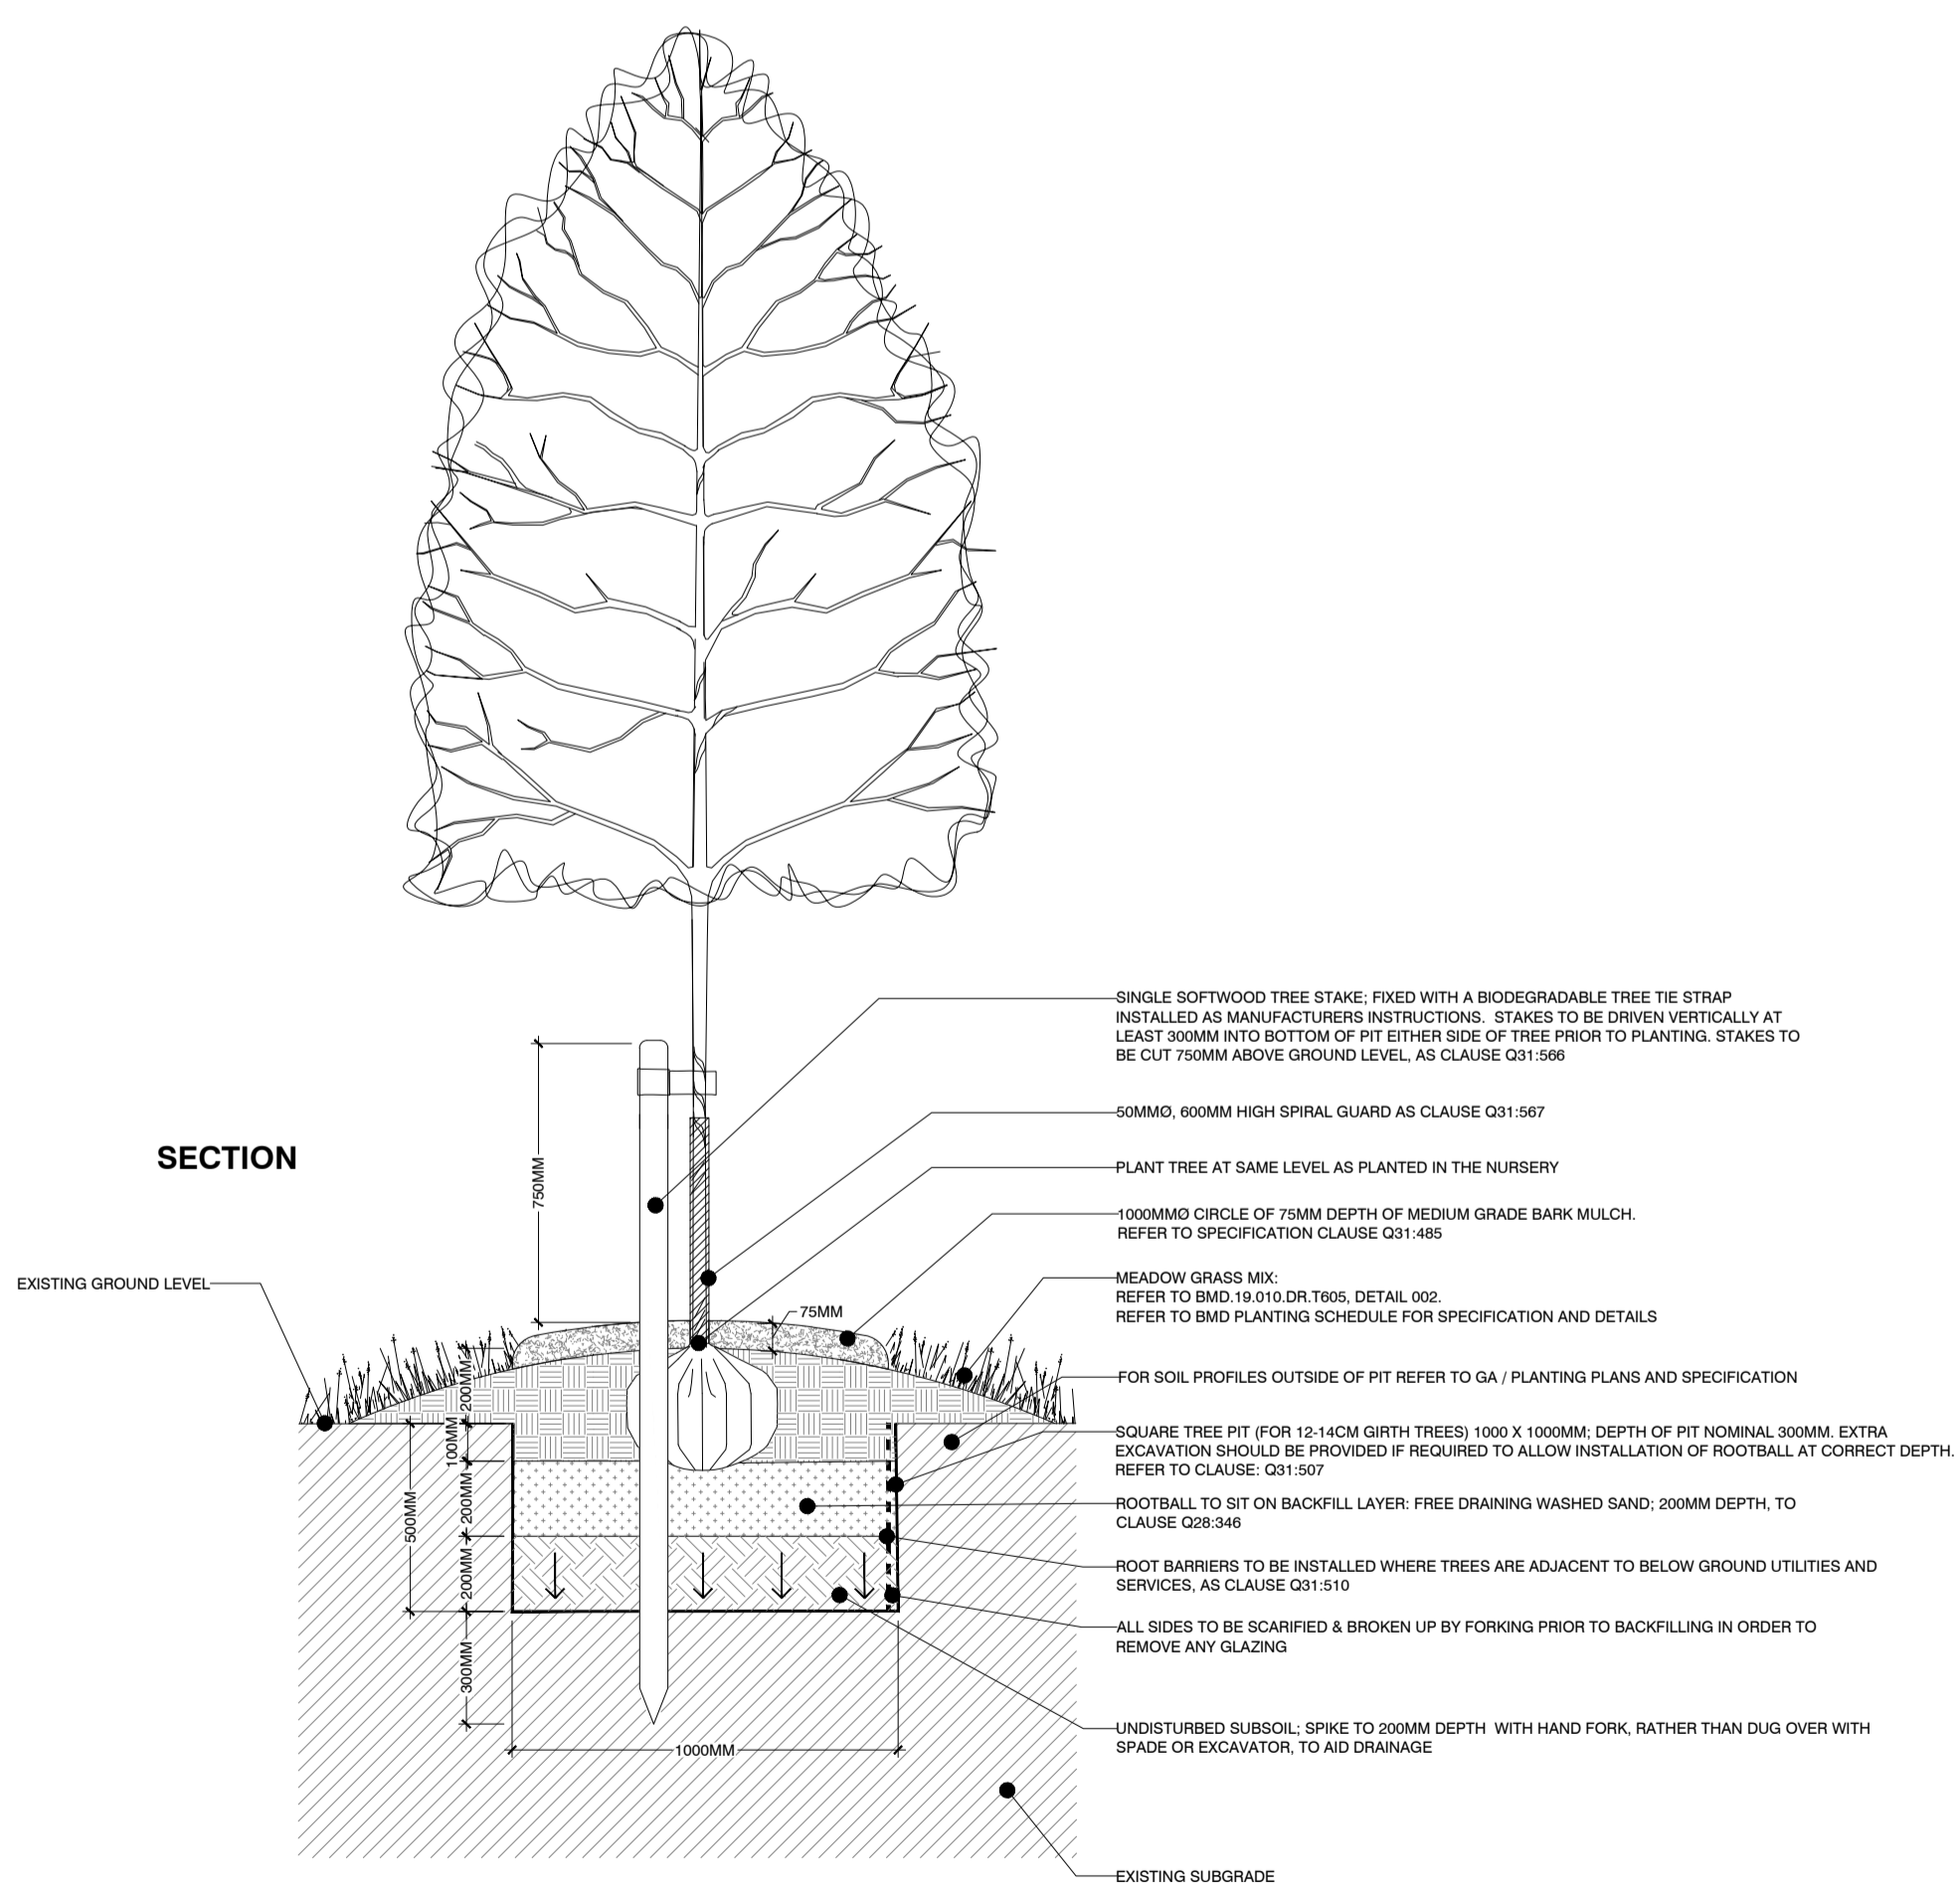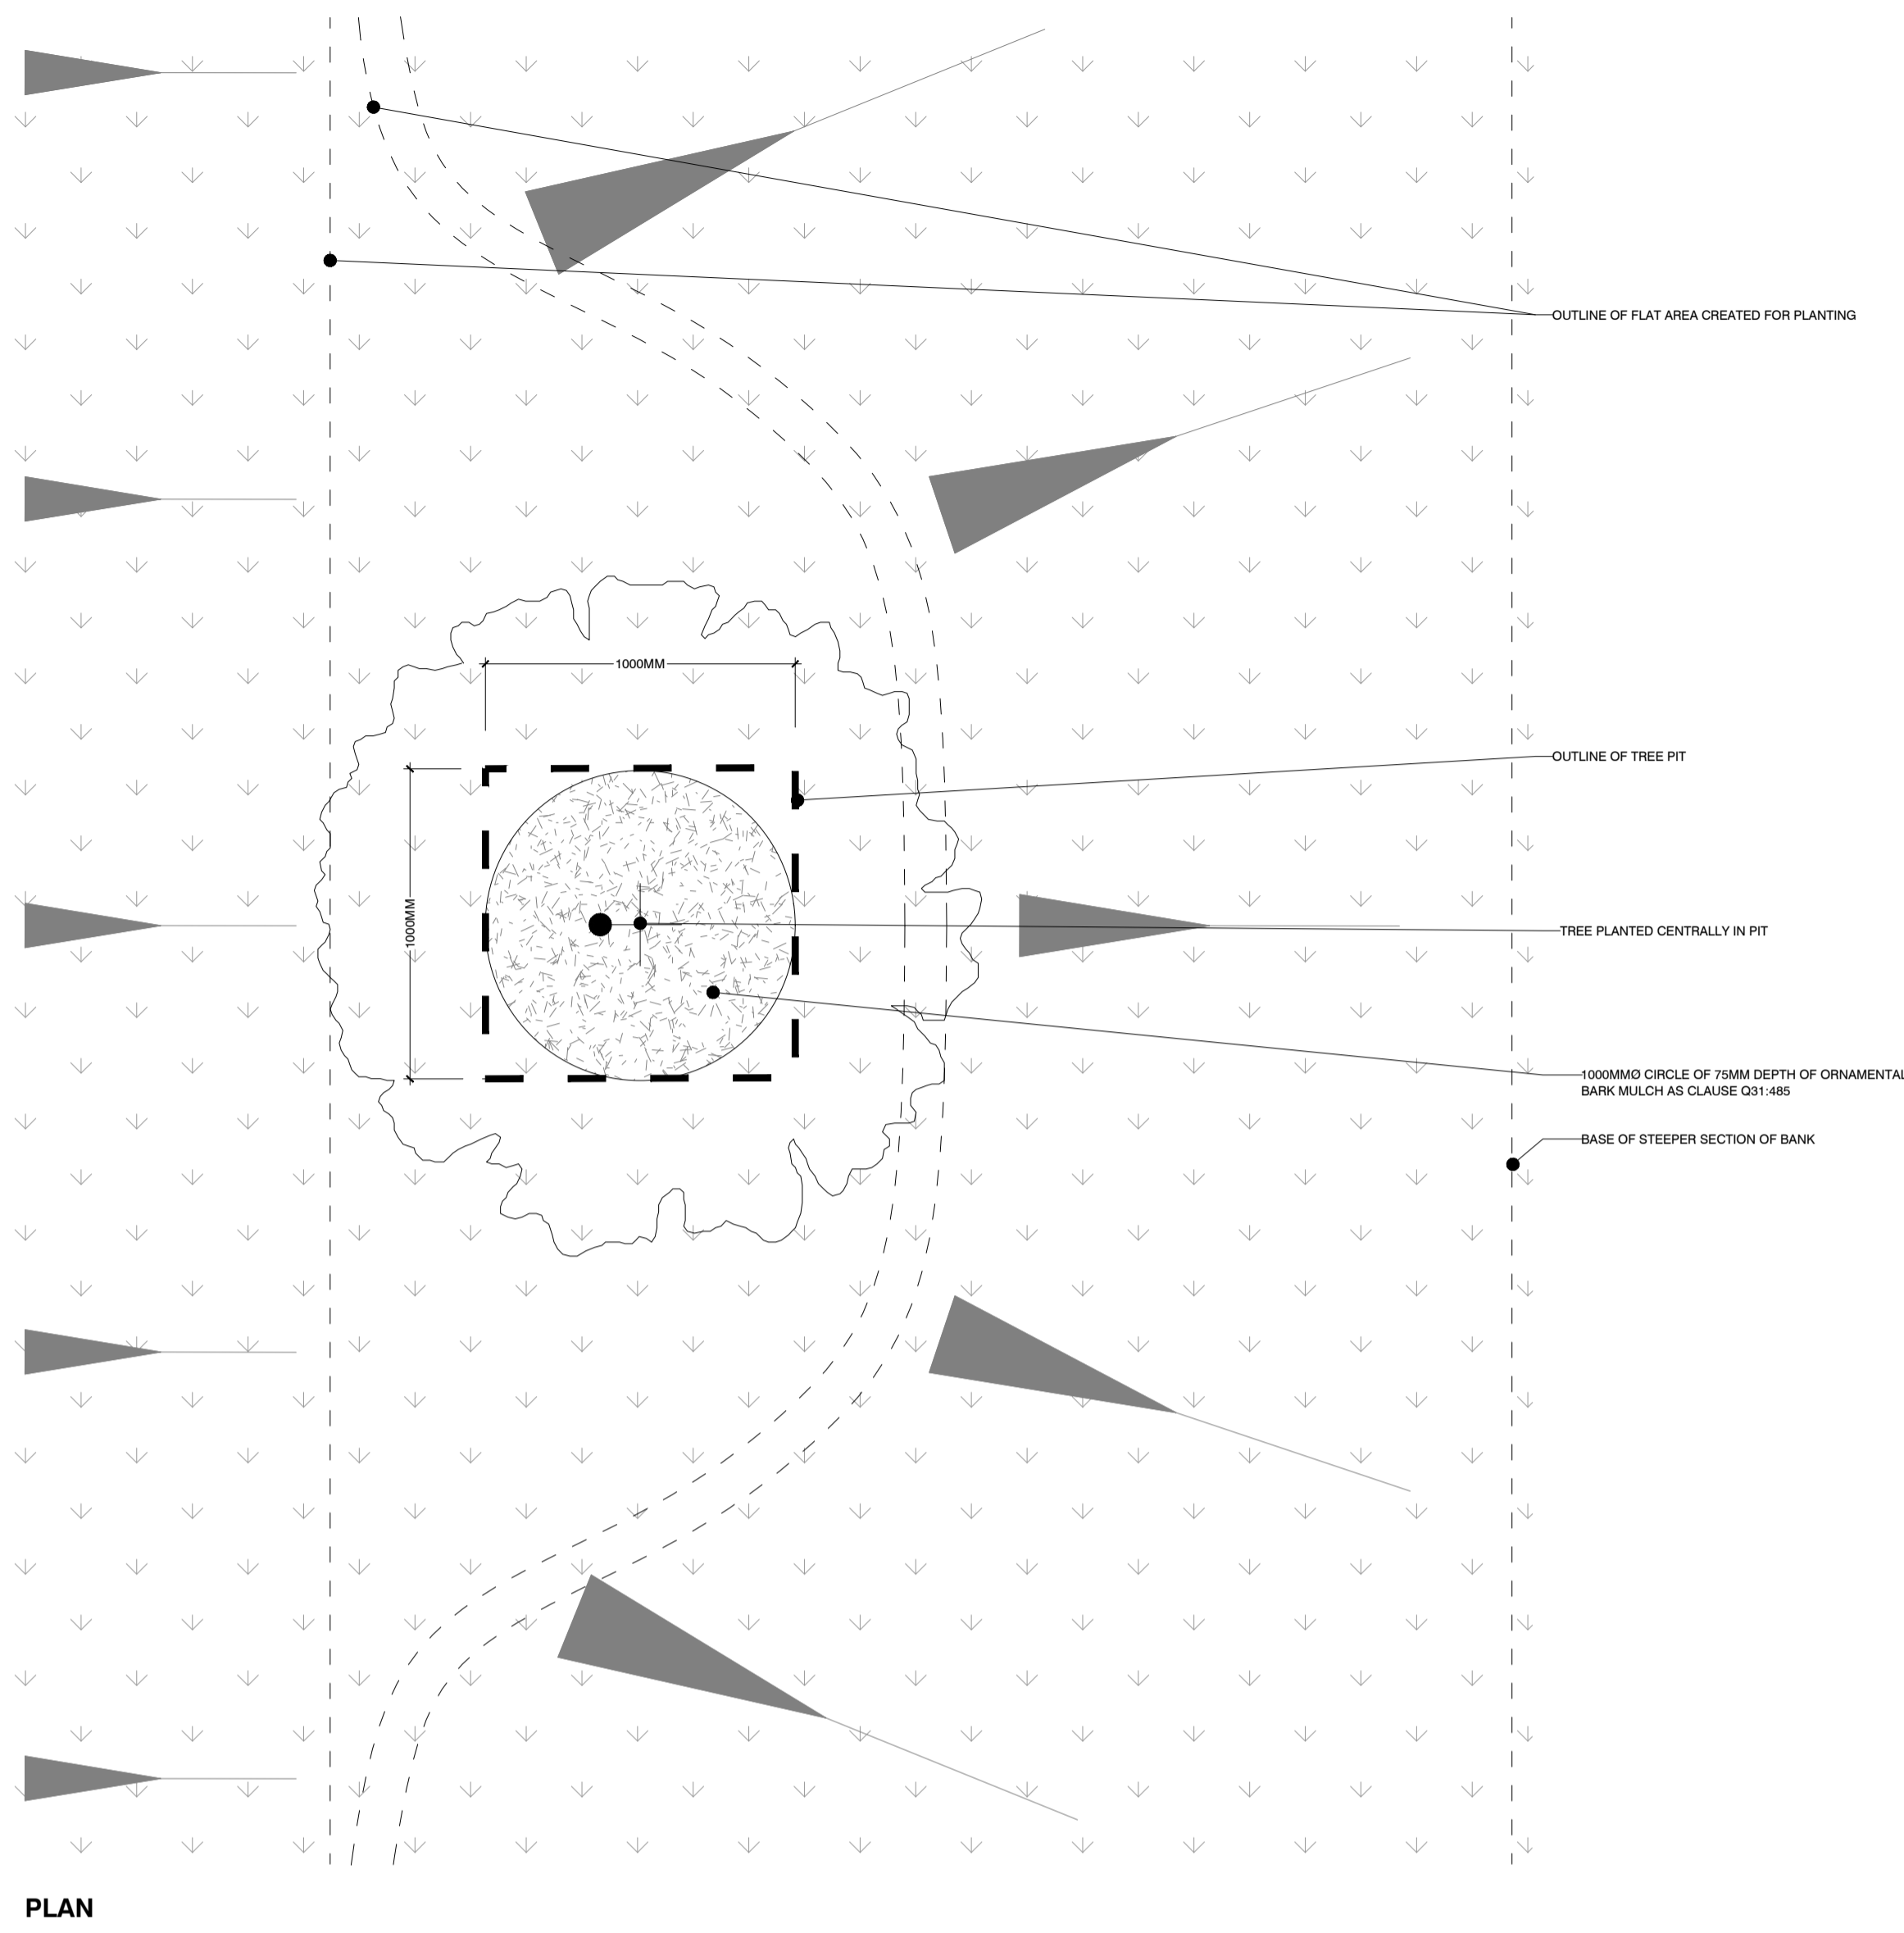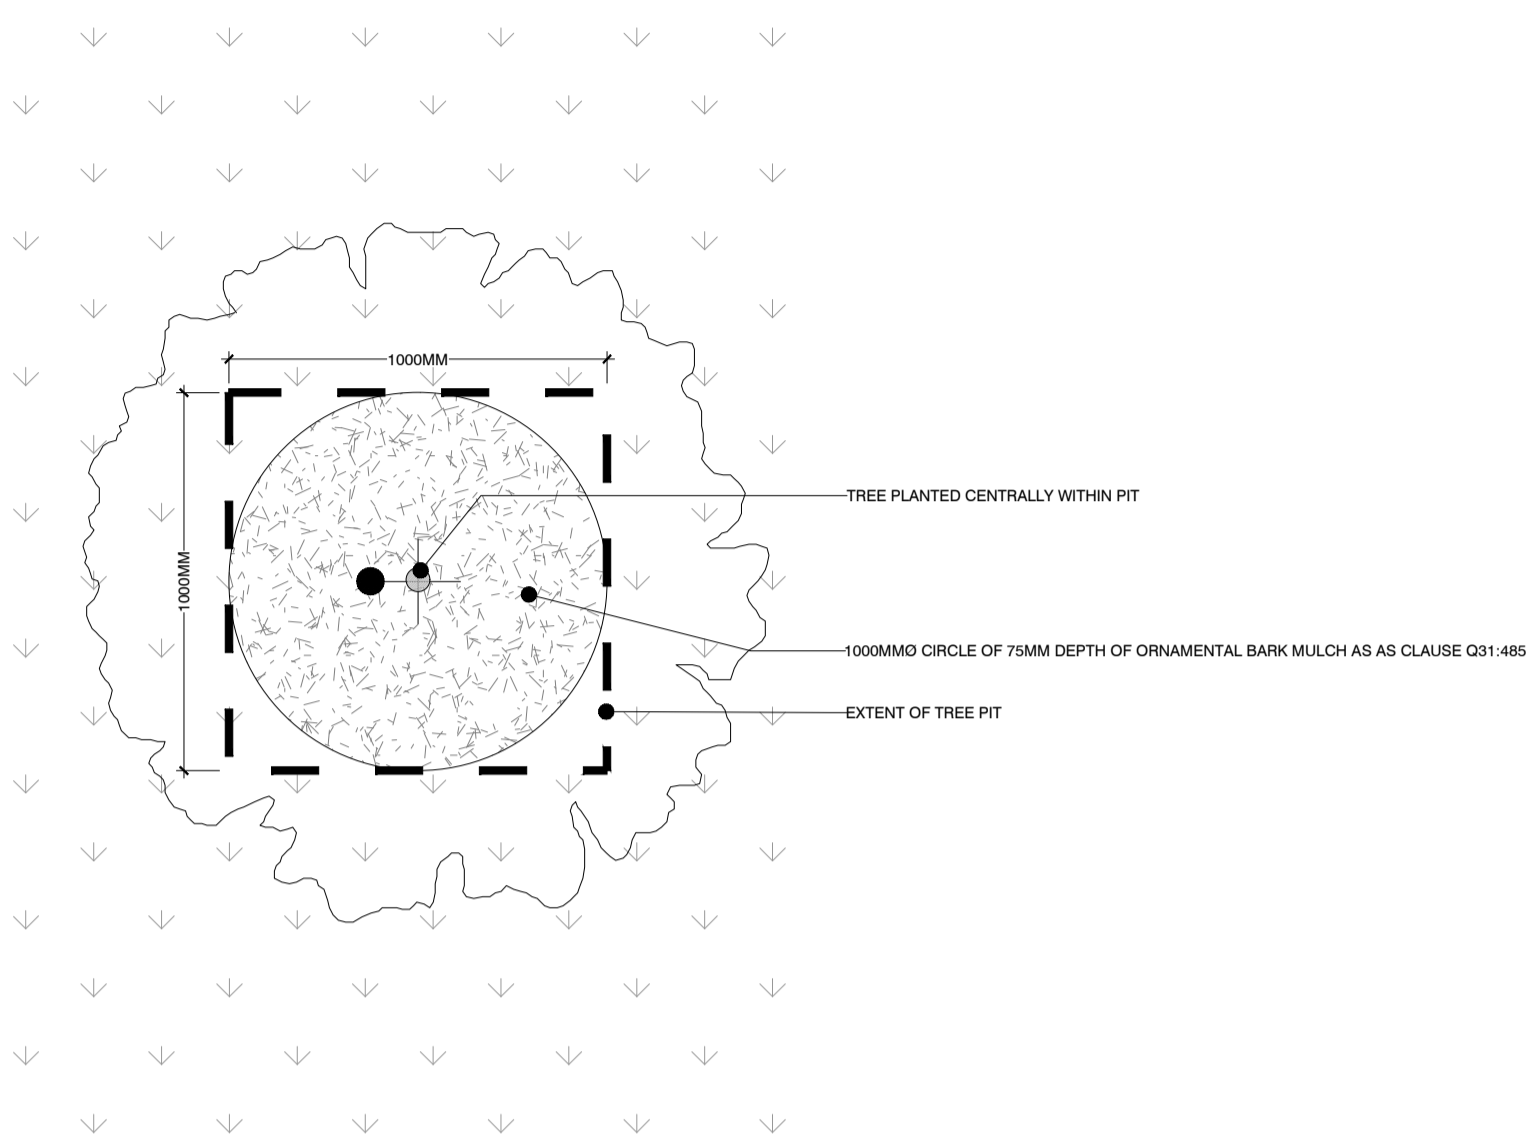

**001** TREE PIT DETAIL FOR HEAVY STANDARD TREES (12-14CM GIRTH) IN MEADOW AND WET MEADOW GRASSLAND  
**603** PLAN AND SECTION

SCALE - 1:20

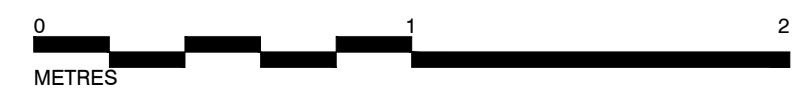

**002** TREE PIT DETAIL FOR HEAVY STANDARD TREES (12-14CM GIRTH) ON SLOPE  
**603** PLAN AND SECTION

SCALE - 1:20

Rev	Description	Date

**PLANNING**

Bradley Murphy Design Ltd  
6 The Courtyard  
Hatton Technology Park  
Dark Lane  
Hatton  
Warwickshire  
CV35 8XB

t: 01926 676496  
e: info@bradleymurphydesign.co.uk  
www.bradleymurphydesign.co.uk

Client

**GREAT LAKES UK LIMITED**

Project  
PROPOSED GREAT WOLF LODGE, CHESTERTON, BICESTER

Drawing Title  
TYPICAL TREE PIT DETAILS 3

Drawn	Checked	Approved	Date
AB	MP	RW	24/08/2021
Job No.	Scale	Sheet Size	Revision
19.010	1:20	A1	-
Drawing Number	BMD.19.010.DR.T603		

