

This drawing is the property of Bradley Murphy Design Ltd. Copyright is reserved by them and the drawing is issued on the condition that it is not copied, reproduced, retained nor disclosed to any unauthorized person either wholly or in part without the consent of Bradley Murphy Design Ltd.

- NOTES:**
- THIS DRAWING IS BASED ON BMD 19.010.DR.T001 NORTHERN PARK & WESTERN & SOUTHERN BUFFER OVERALL GENERAL ARRANGEMENT
 - THIS DRAWING SHOULD BE READ IN CONJUNCTION WITH ALL OTHER LANDSCAPE DRAWINGS AND DOCUMENTS
 - THIS DRAWING IS NOT INTENDED FOR CONSTRUCTION
 - DO NOT SCALE FROM THIS DRAWING
 - ANY DISCREPANCIES WITHIN THIS DRAWING OR BETWEEN THIS DRAWING AND ANY OTHER INFORMATION IS TO BE REPORTED TO BMD FOR CLARIFICATION

DOCUMENT SHOULD BE READ IN CONJUNCTION WITH ALL OTHER LANDSCAPE DRAWINGS / DOCUMENTS LISTED BELOW:

- LANDSCAPE:**
- BMD 19.010.DR.T001 NORTHERN PARK & WESTERN & SOUTHERN BUFFER OVERALL GENERAL ARRANGEMENT
 - BMD 19.010.DR.T101 NORTHERN PARK - DETAILED GA (SHEET 1 OF 2)
 - BMD 19.010.DR.T102 NORTHERN PARK - DETAILED GA (SHEET 2 OF 2)
 - BMD 19.010.DR.T103 WESTERN & SOUTHERN BUFFER - DETAILED GA (SHEET 1 OF 2)
 - BMD 19.010.DR.T104 WESTERN & SOUTHERN BUFFER - DETAILED GA (SHEET 2 OF 2)

- PLANTING PLANS:**
- BMD 19.010.DR.TS01 NORTHERN PARK - PLANTING PLANS (SHEET 1 OF 2)
 - BMD 19.010.DR.TS02 NORTHERN PARK - PLANTING PLANS (SHEET 2 OF 2)
 - BMD 19.010.DR.TS03 WESTERN & SOUTHERN BUFFER - PLANTING PLANS (SHEET 1 OF 2)
 - BMD 19.010.DR.TS04 WESTERN & SOUTHERN BUFFER - PLANTING PLANS (SHEET 2 OF 2)
 - BMD 19.010.SP.T003 NORTHERN PARK & WESTERN & SOUTHERN BUFFER - PLANTING SCHEDULE

- SOIL REQUIREMENT PLANS:**
- BMD 19.010.DR.T201 NORTHERN PARK - SOIL REQUIREMENTS PLAN (SHEET 1 OF 2)
 - BMD 19.010.DR.T202 NORTHERN PARK - SOIL REQUIREMENTS PLAN (SHEET 2 OF 2)
 - BMD 19.010.DR.T206 WESTERN & SOUTHERN BUFFER - SOIL REQUIREMENTS PLAN (SHEET 1 OF 2)
 - BMD 19.010.DR.T207 WESTERN & SOUTHERN BUFFER - SOIL REQUIREMENTS PLAN (SHEET 2 OF 2)

- HARD LANDSCAPE DETAILS:**
- BMD 19.010.DR.T501 TYPICAL HARD & STREET FURNITURE DETAILS
 - BMD 19.010.DR.T502 BOUNDARY TREATMENT DETAILS

- SOFT LANDSCAPE DETAILS:**
- BMD 19.010.DR.T601-024 TYPICAL TREE PIT DETAILS
 - BMD 19.010.DR.T605 TYPICAL SOFT DETAILS
 - BMD 19.010.DR.T606 TYPICAL POND DETAIL / SECTION

- SUPPORTING DOCUMENTS:**
- BMD 19.010.SP.T001 NORTHERN PARK & WESTERN & SOUTHERN BUFFER - NBS LANDSCAPE SPECIFICATION
 - BMD 19.010.SP.T002 NORTHERN PARK & WESTERN & SOUTHERN BUFFER - 5 YEAR LANDSCAPE MAINTENANCE & MANAGEMENT PLAN (LAMP)

Rev	Description	Date
01	Issue	
02	Issue	
PLANNING

Bradley Murphy Design Ltd
6 The Courtyard
Hatton Technology Park
Dark Lane
Hatton
Warwickshire
CV35 8XB

t: 01926 676496
e: info@bradleymurphydesign.co.uk
www.bradleymurphydesign.co.uk

Client

GREAT LAKES UK LIMITED


Project
PROPOSED GREAT WOLF LODGE, CHESTERTON, BICESTER

Drawing Title
TYPICAL TREE PIT DETAILS 1


Drawn	Checked	Approved	Date
AB	MP	RW	24/08/2021

Job No.	Scale	Sheet Size	Revision
19.010	1:20	A1	

Drawing Number
BMD.19.010.DR.T601


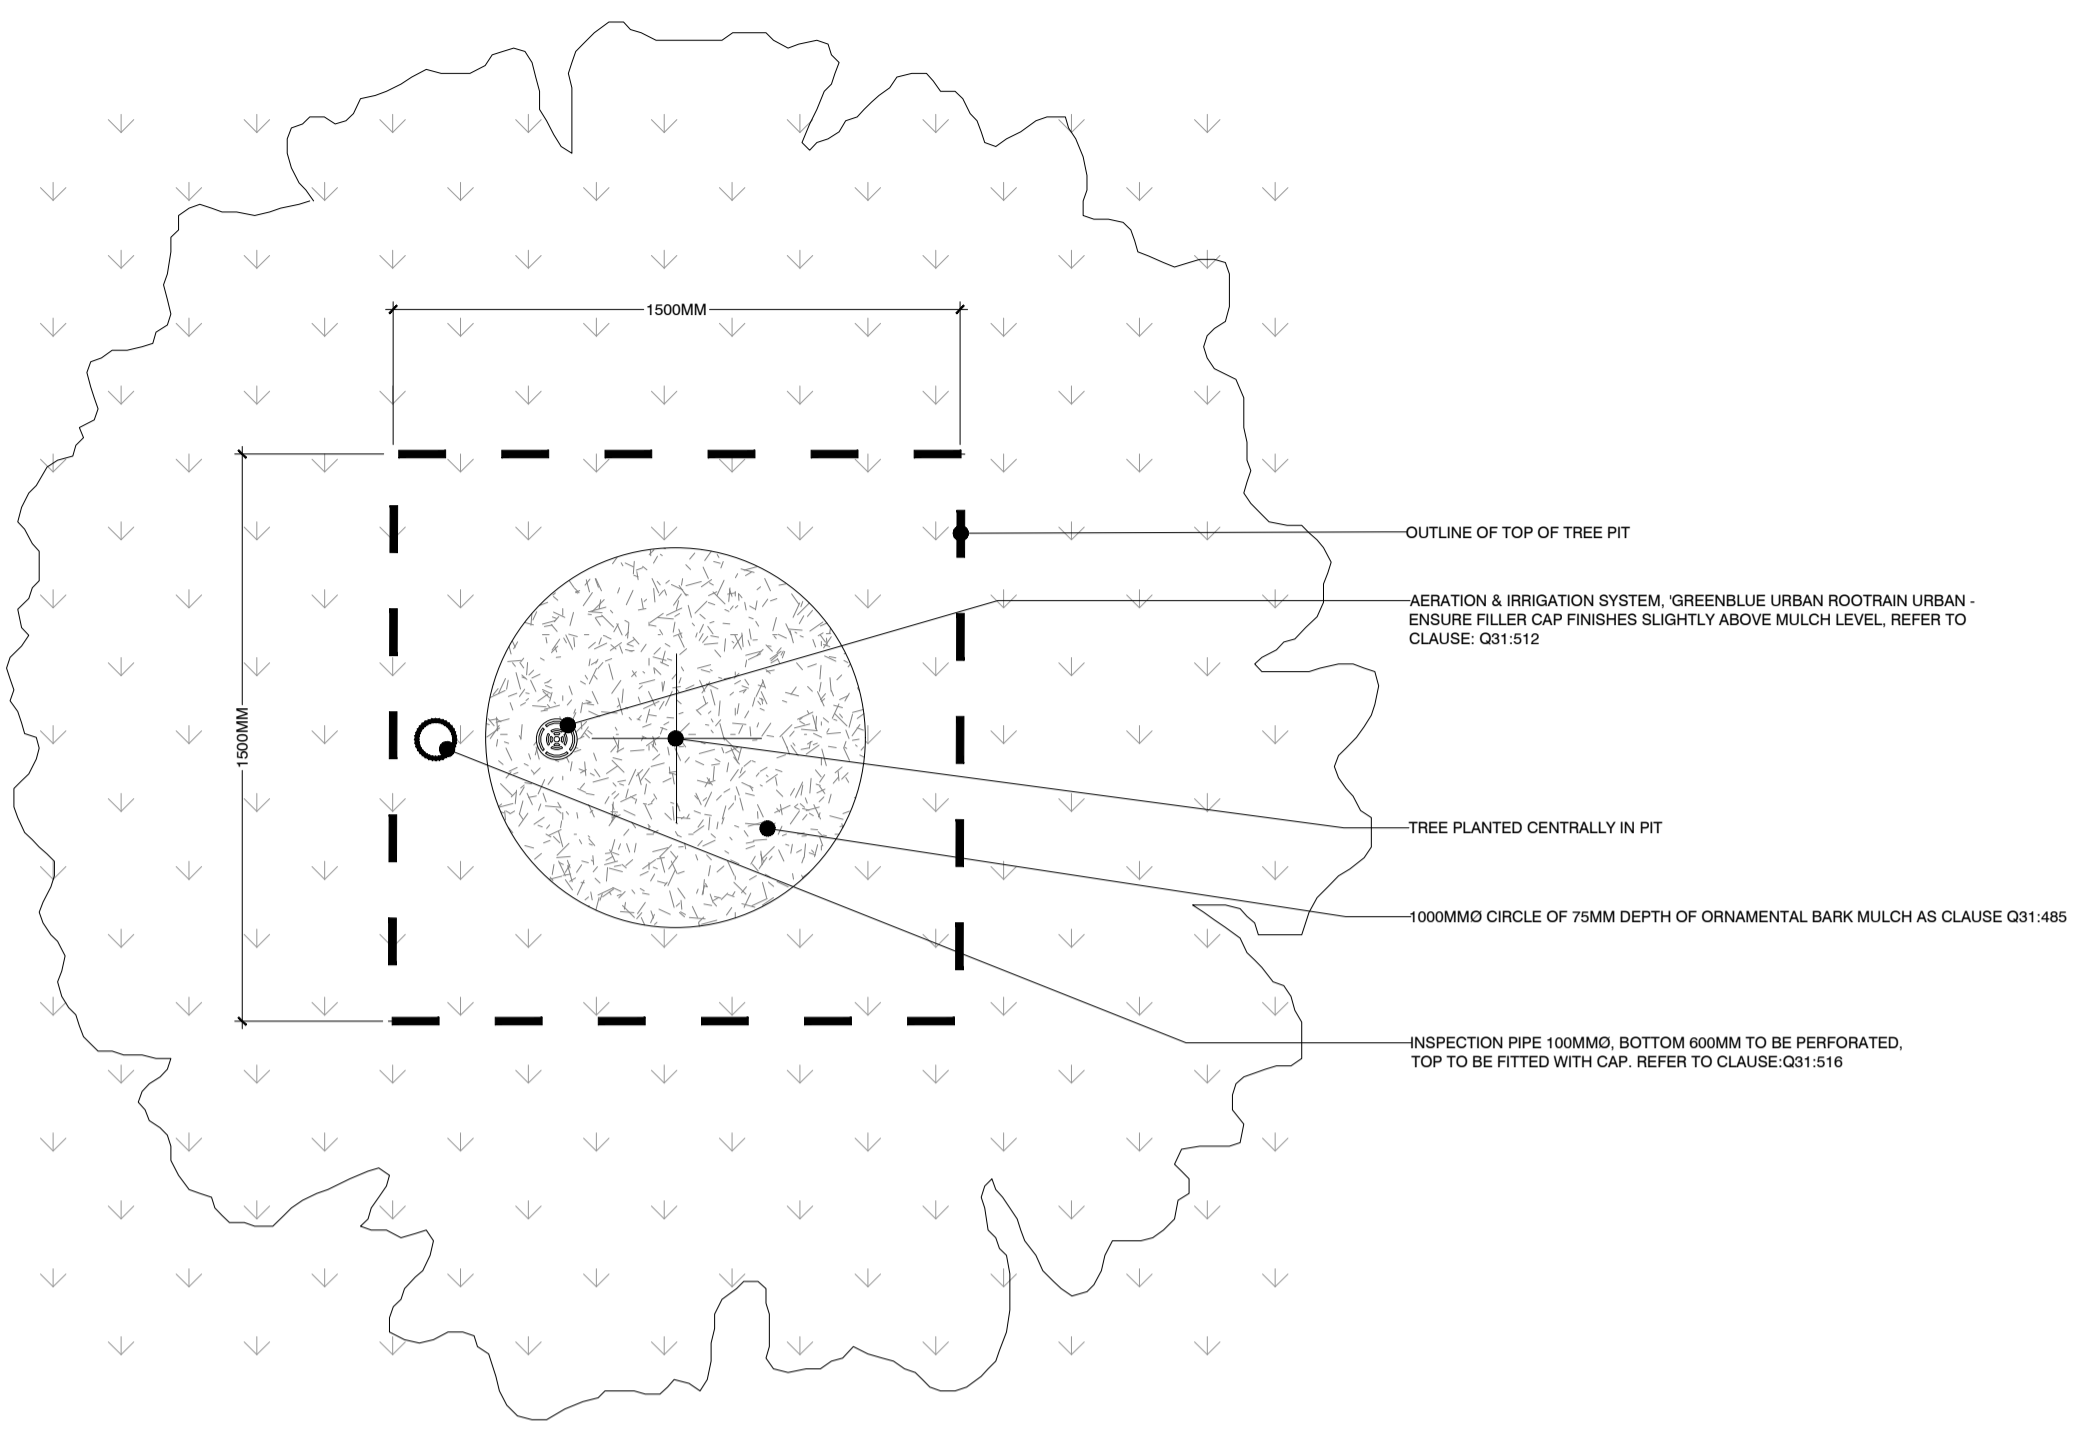


PLAN

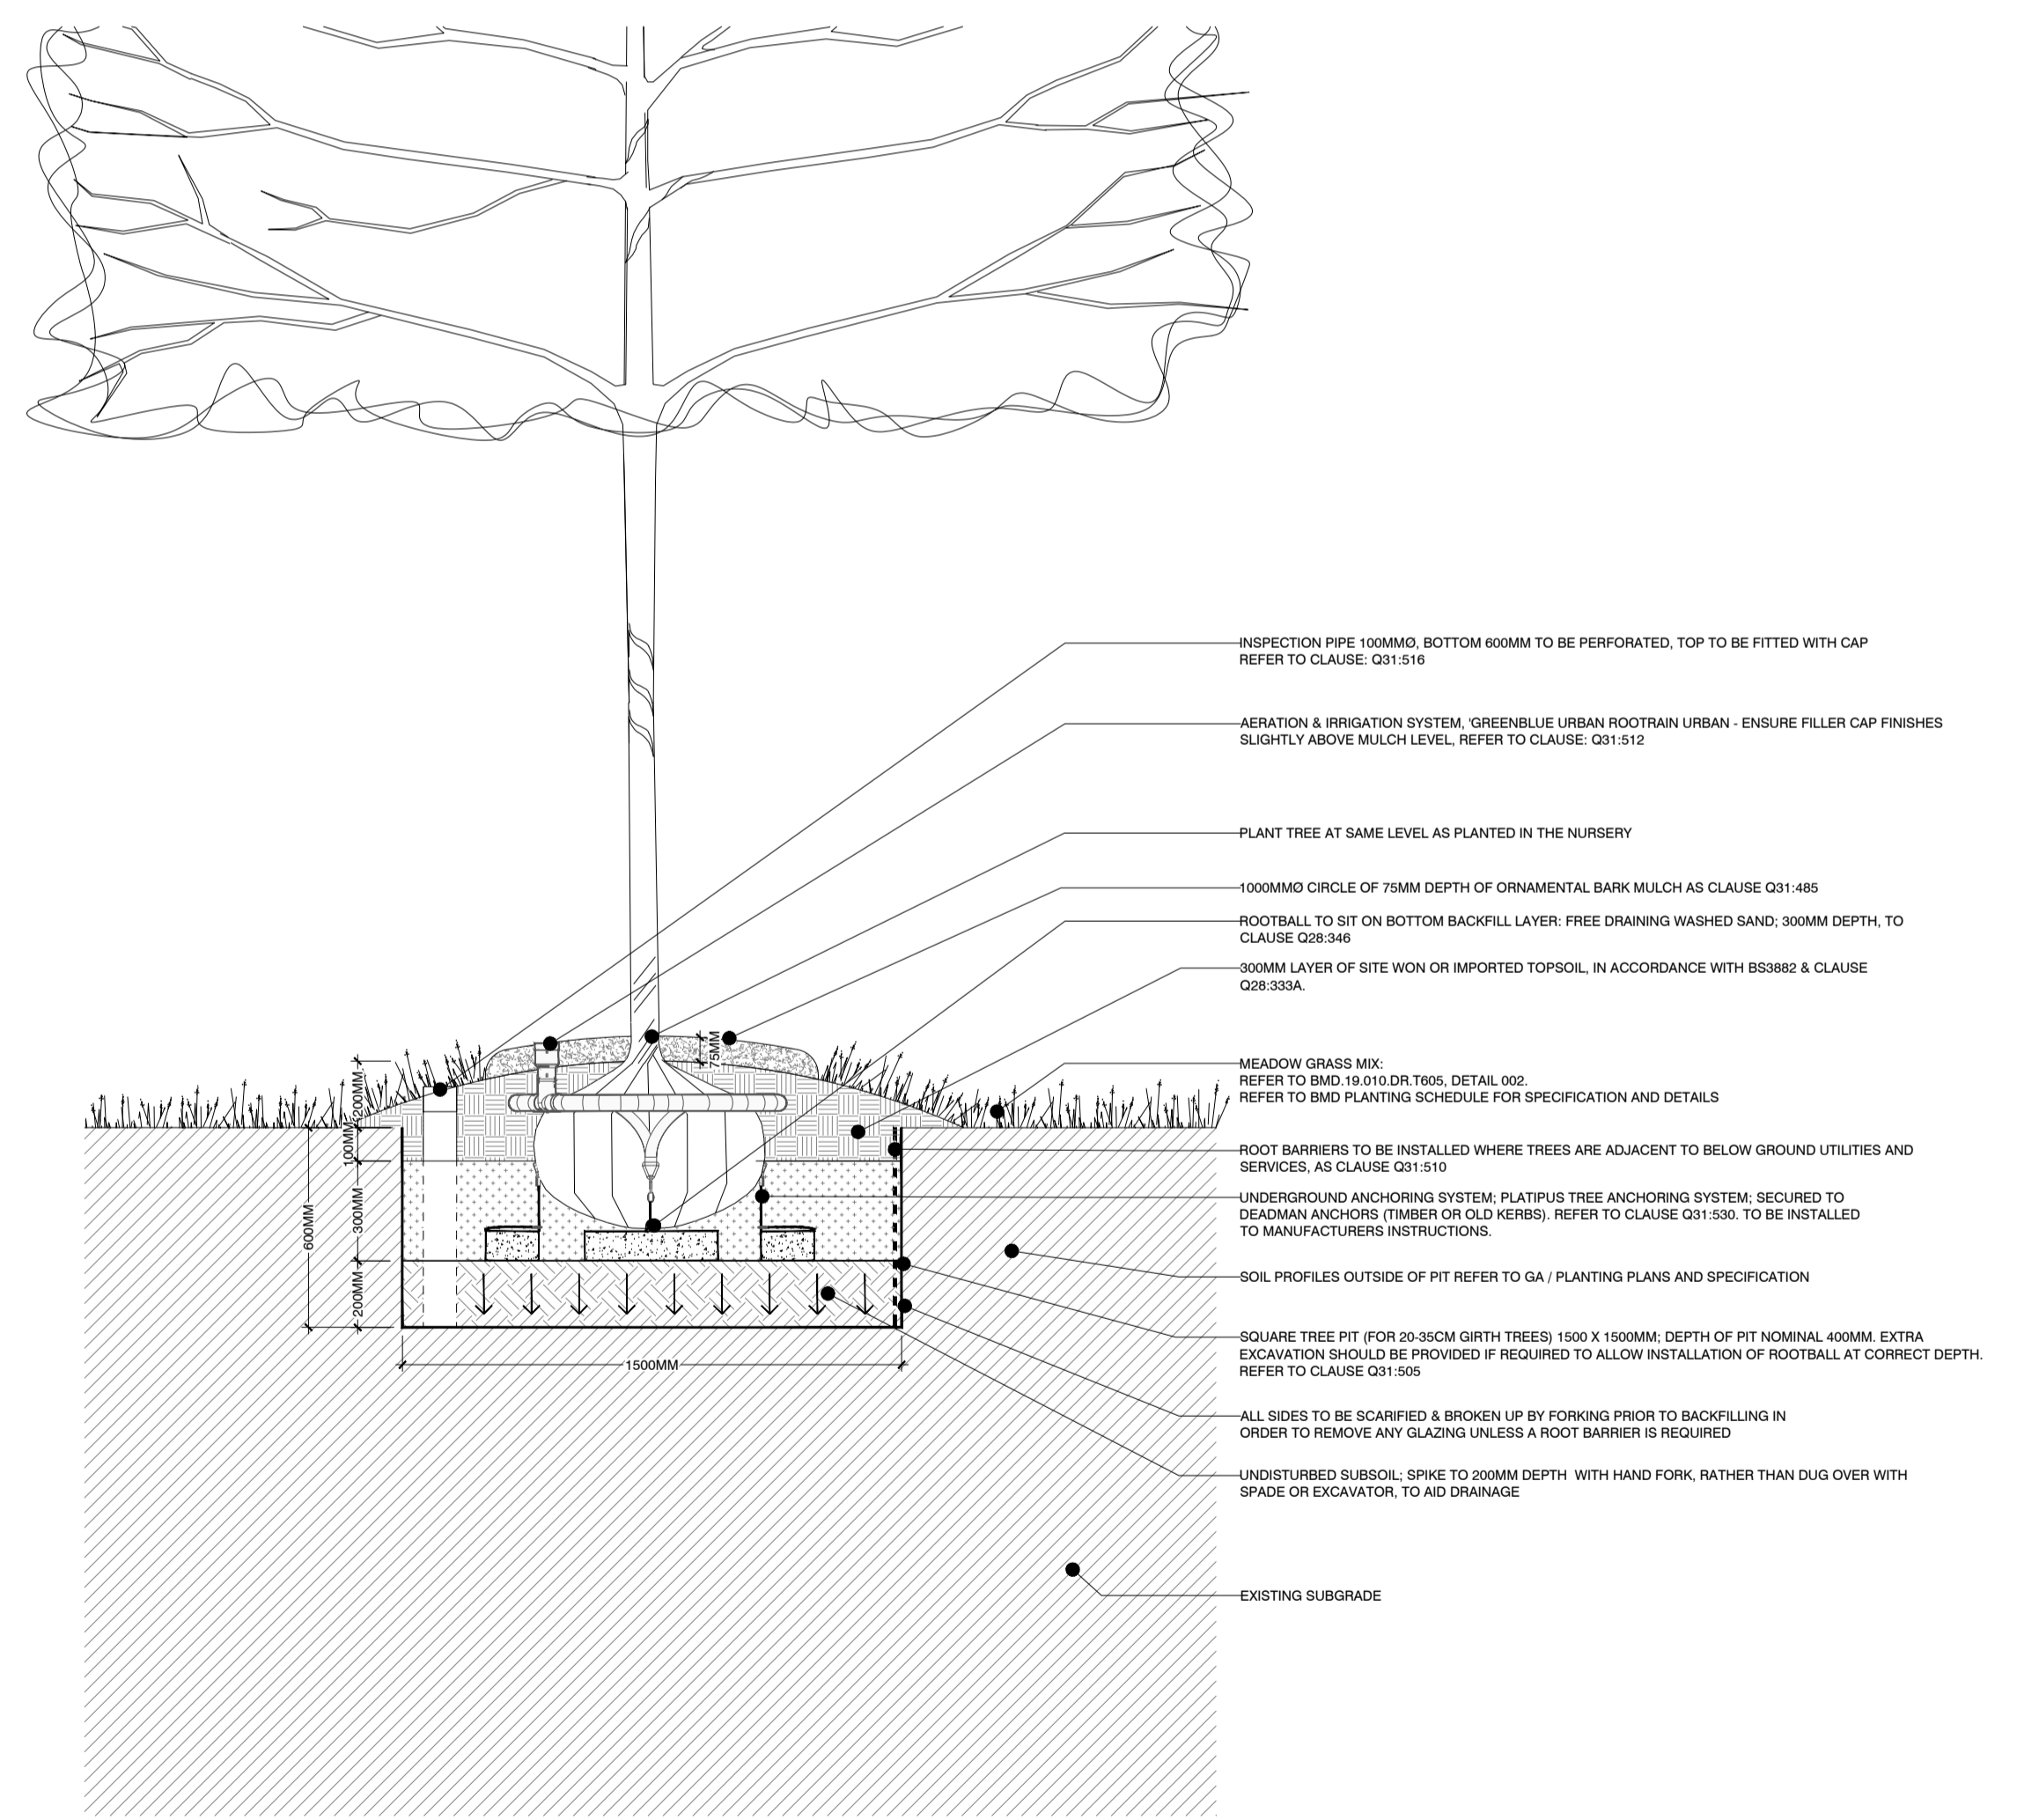


SECTION

001
601 TREE PIT DETAIL FOR SEMI-MATURE TREES (20-35CM GIRTH) IN MEADOW AND WET MEADOW GRASSLAND PLAN & SECTION SCALE - 1:20

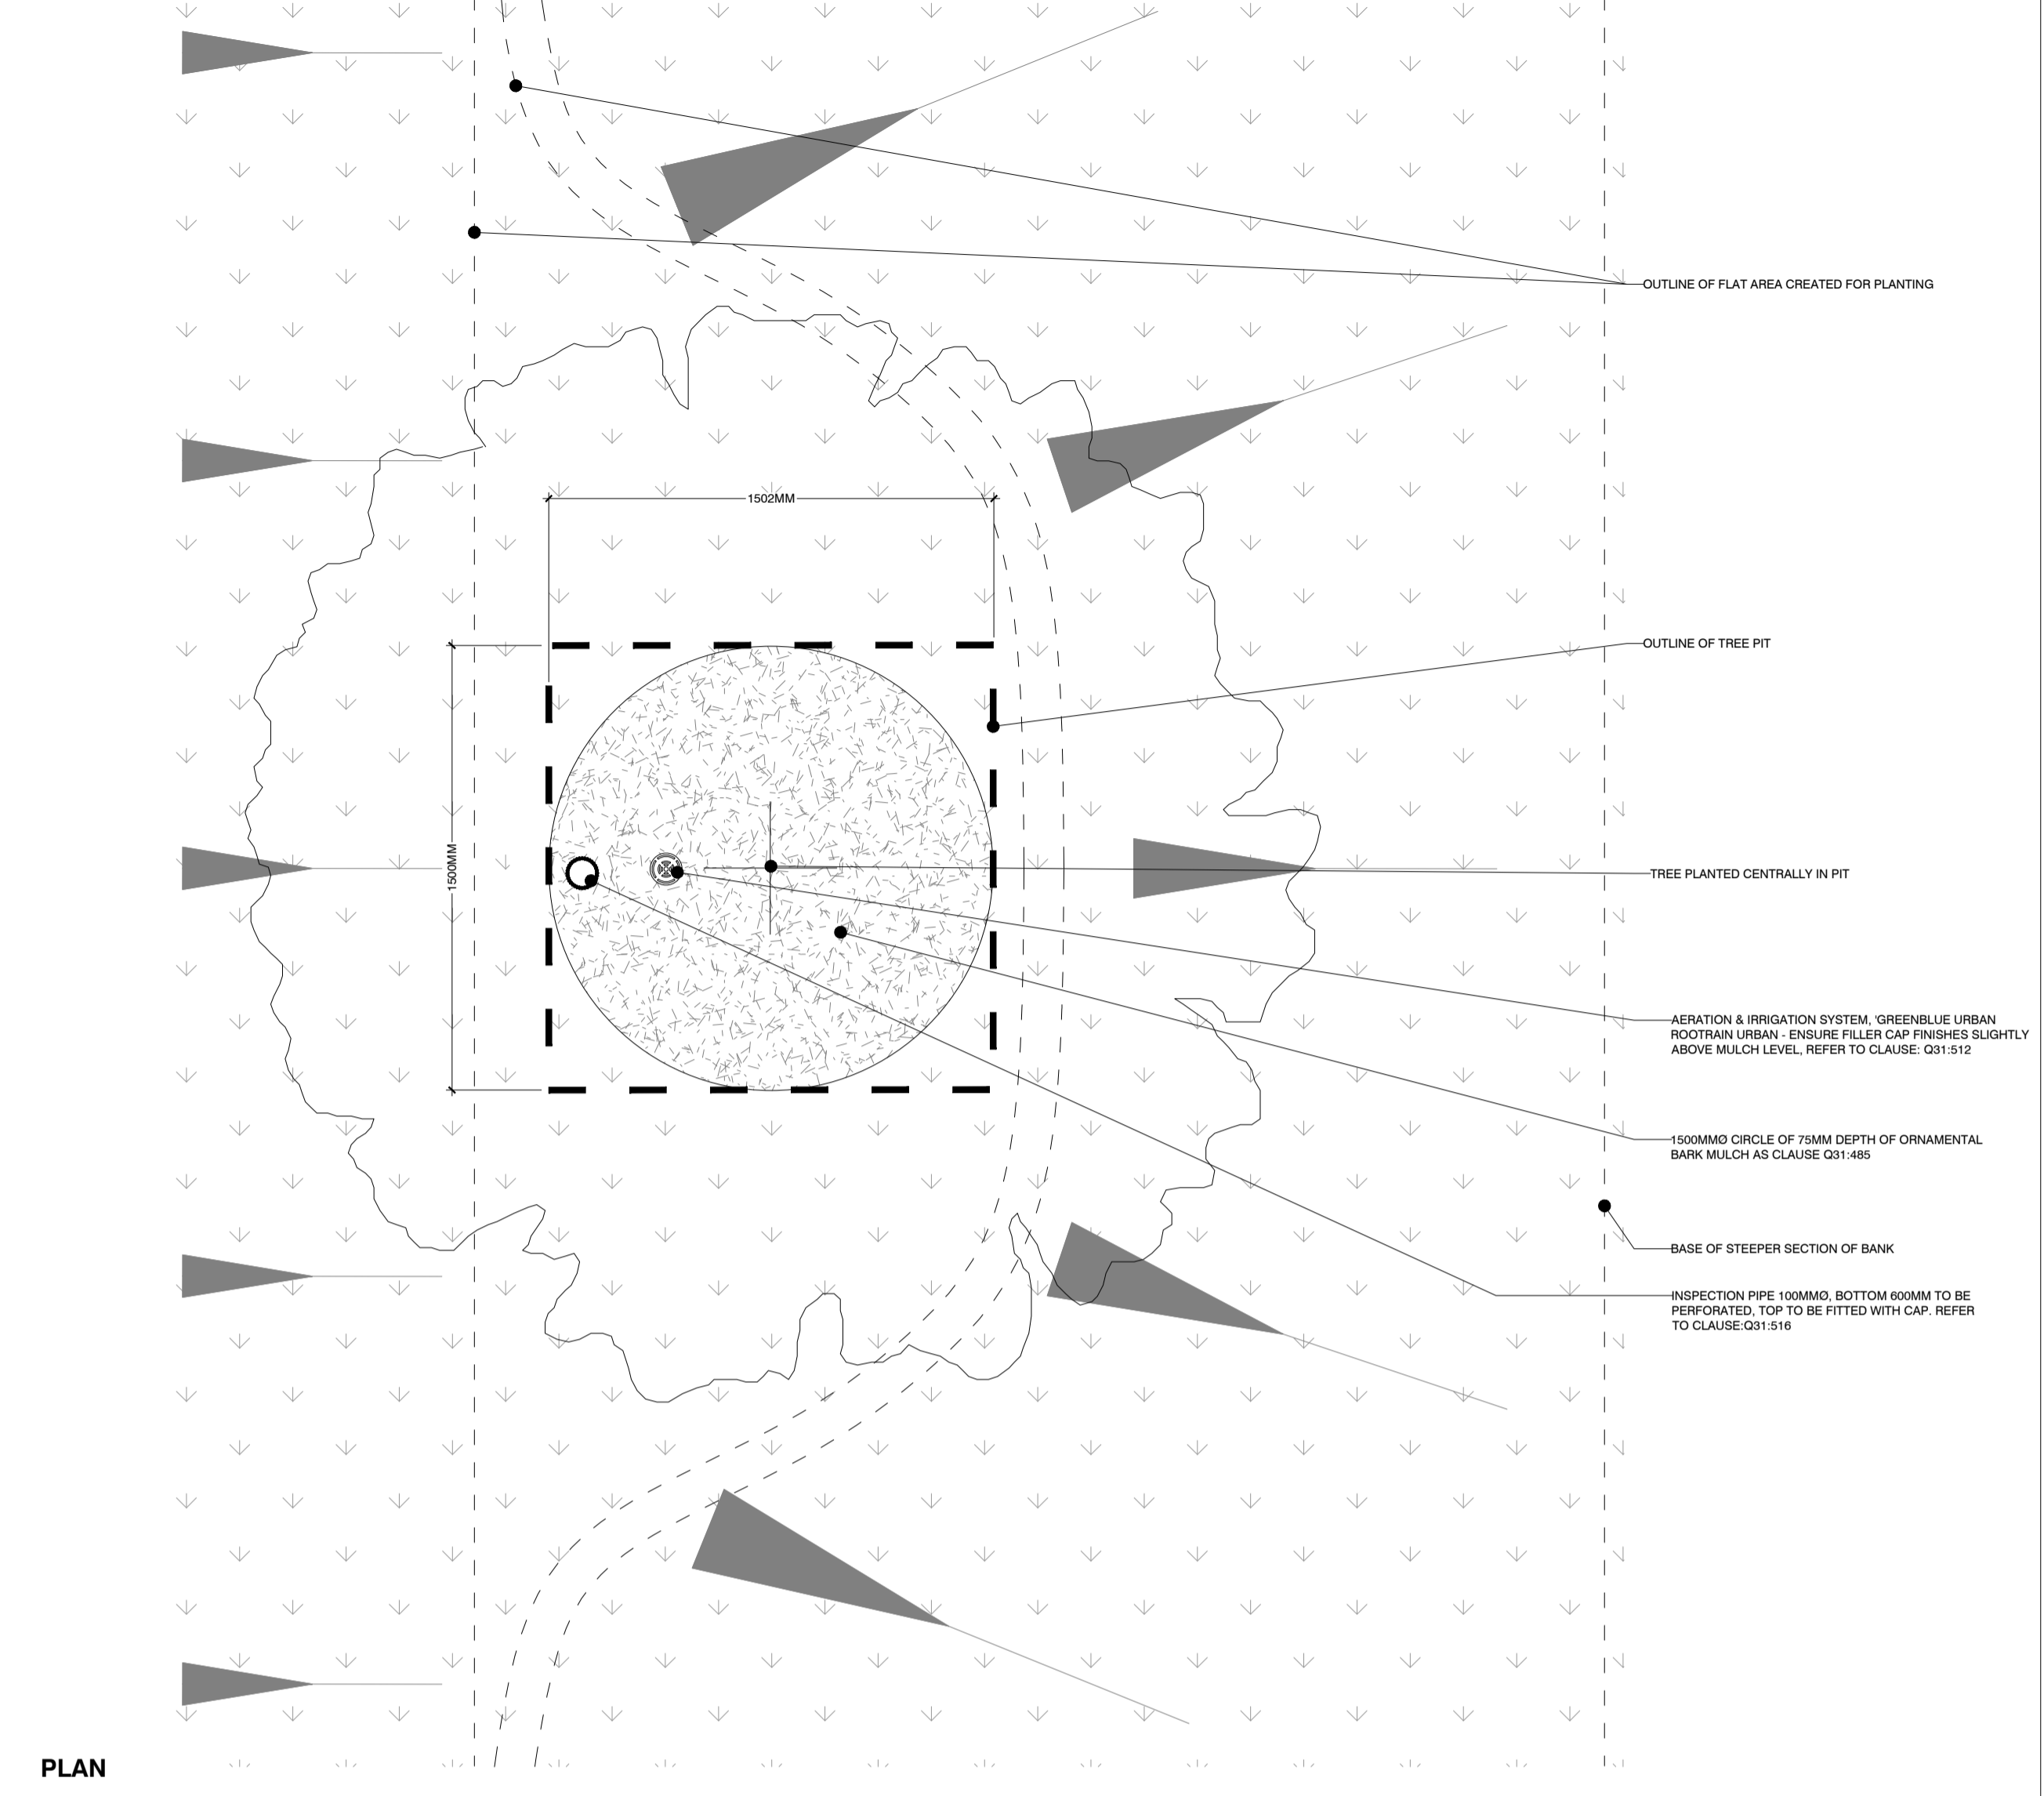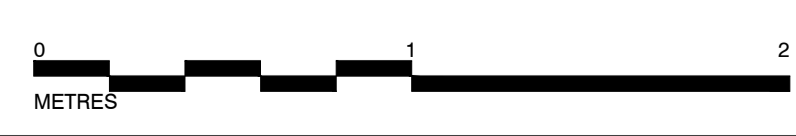

PLAN

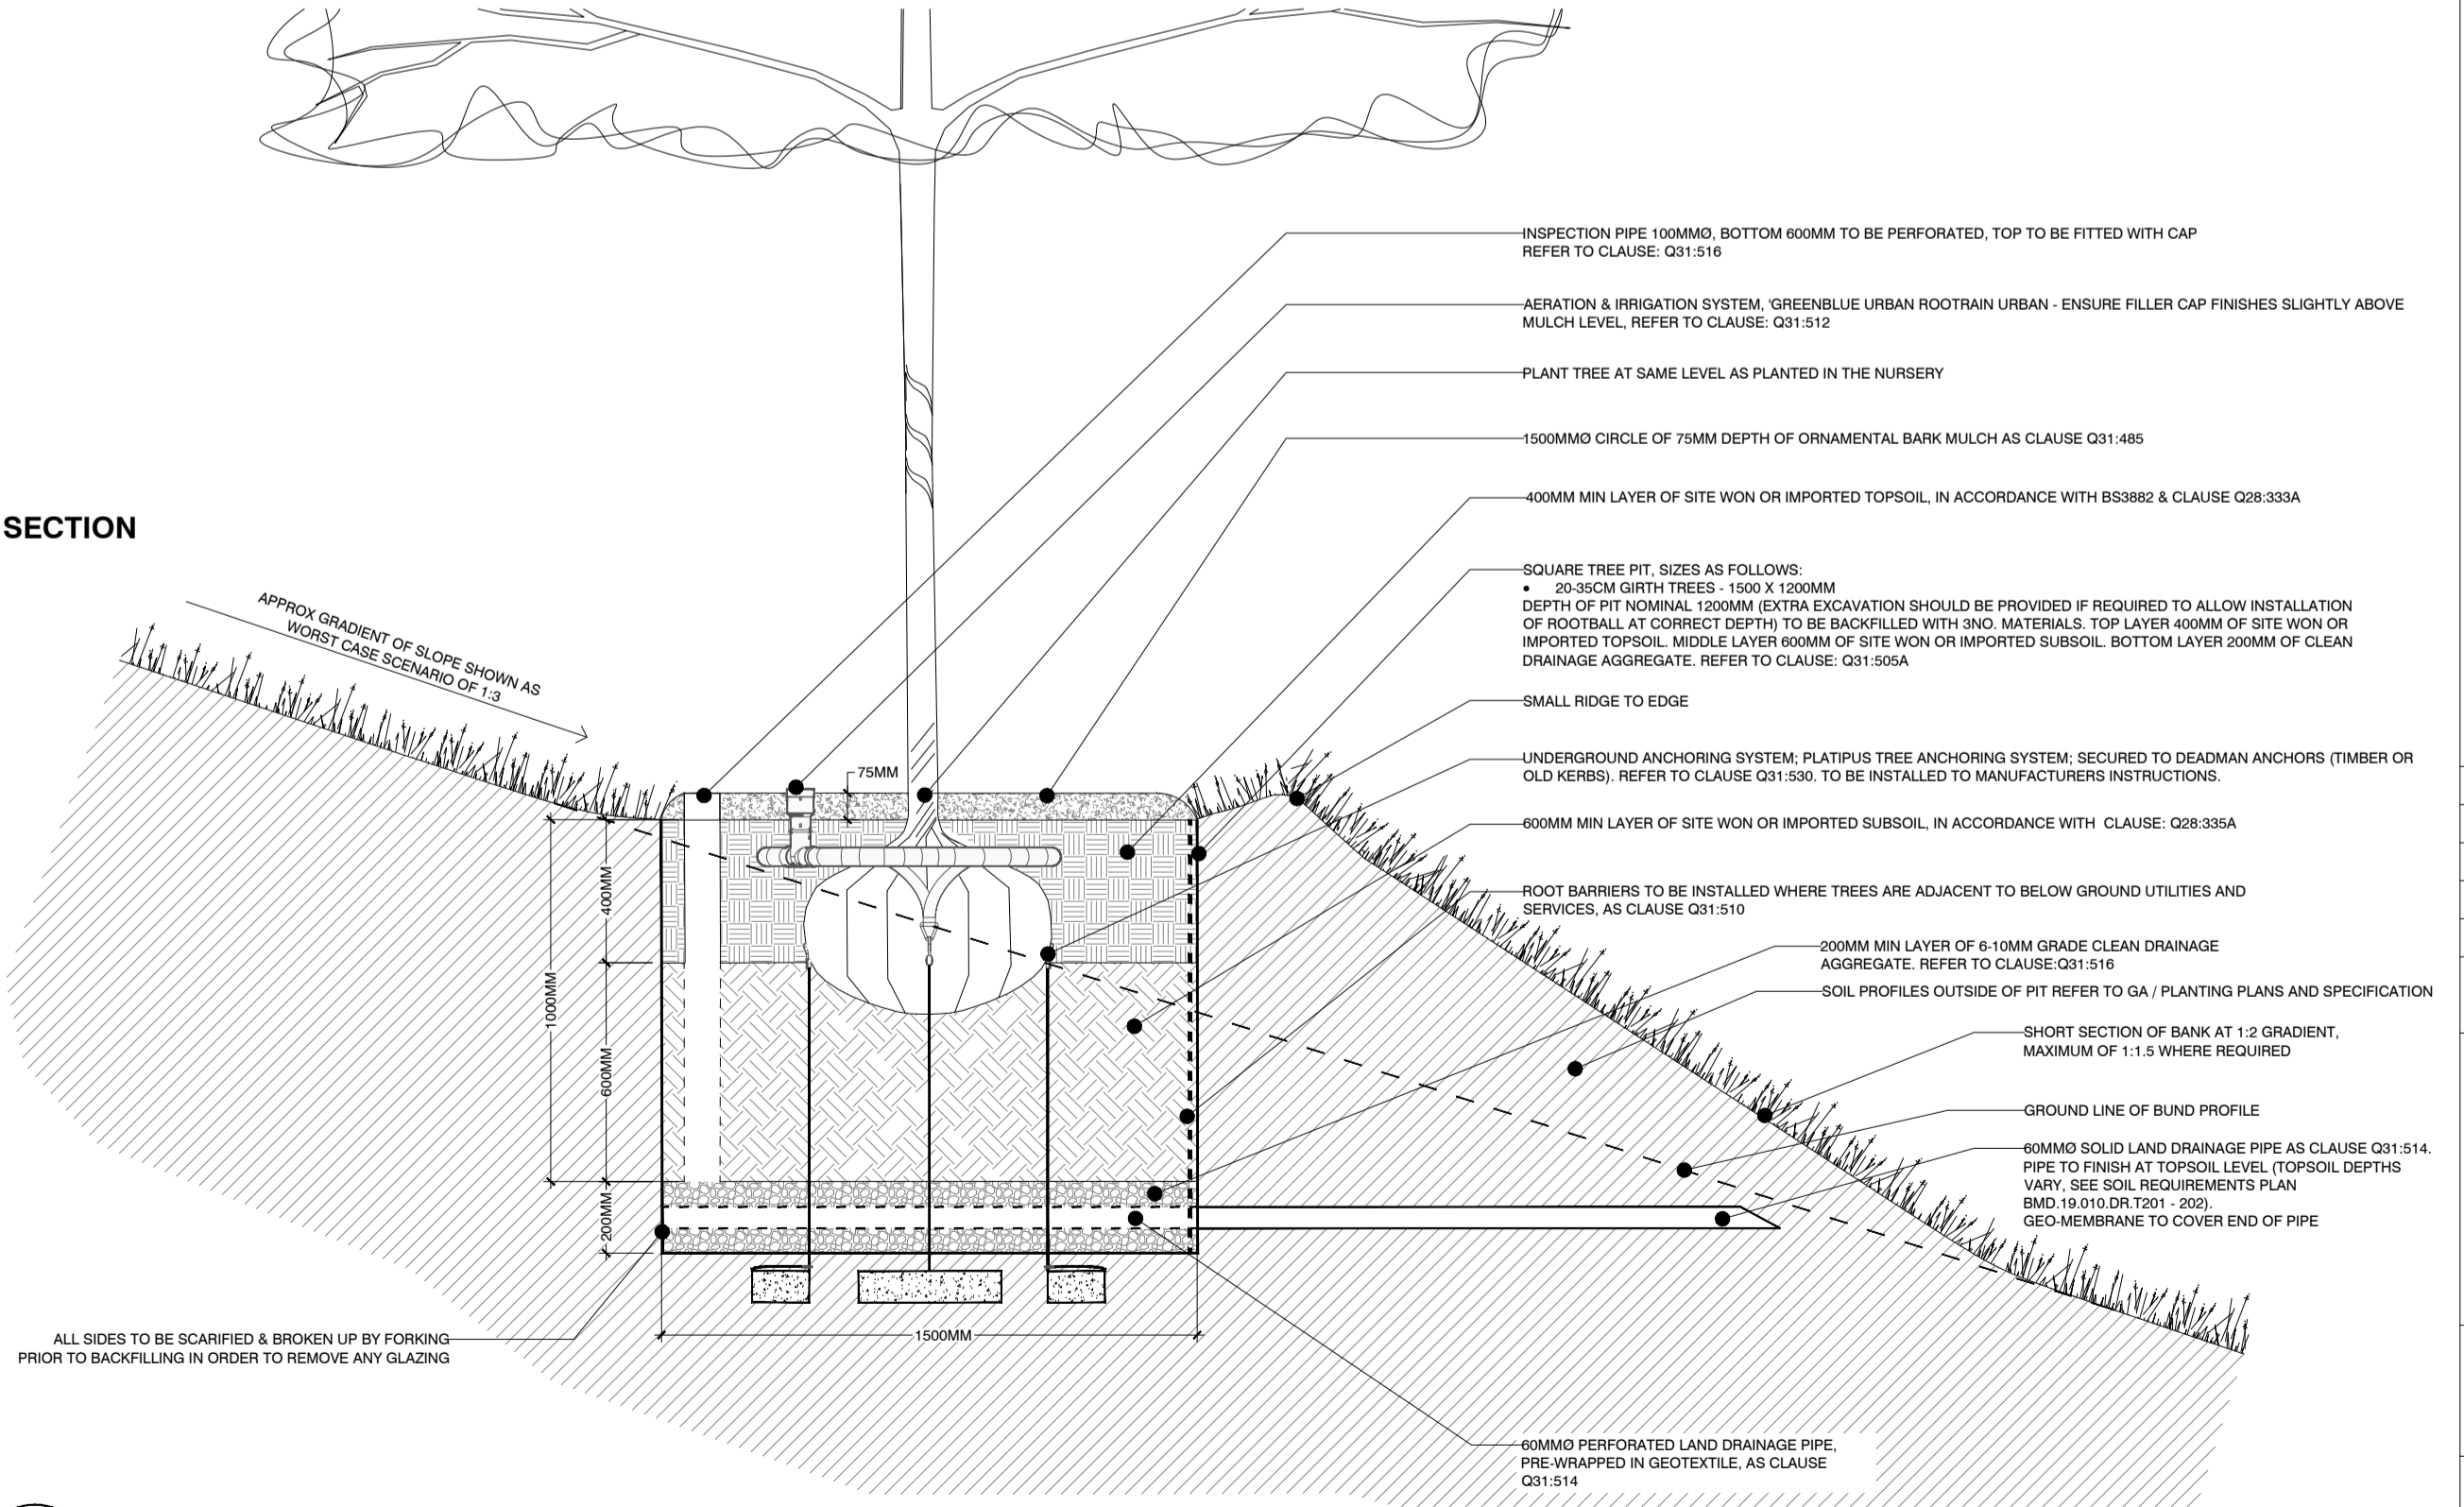

SECTION

002
601 TREE PIT DETAIL FOR SEMI-MATURE TREES (20-35CM GIRTH) ON SLOPE PLAN & SECTION SCALE - 1:20

