



FIRST FLOOR

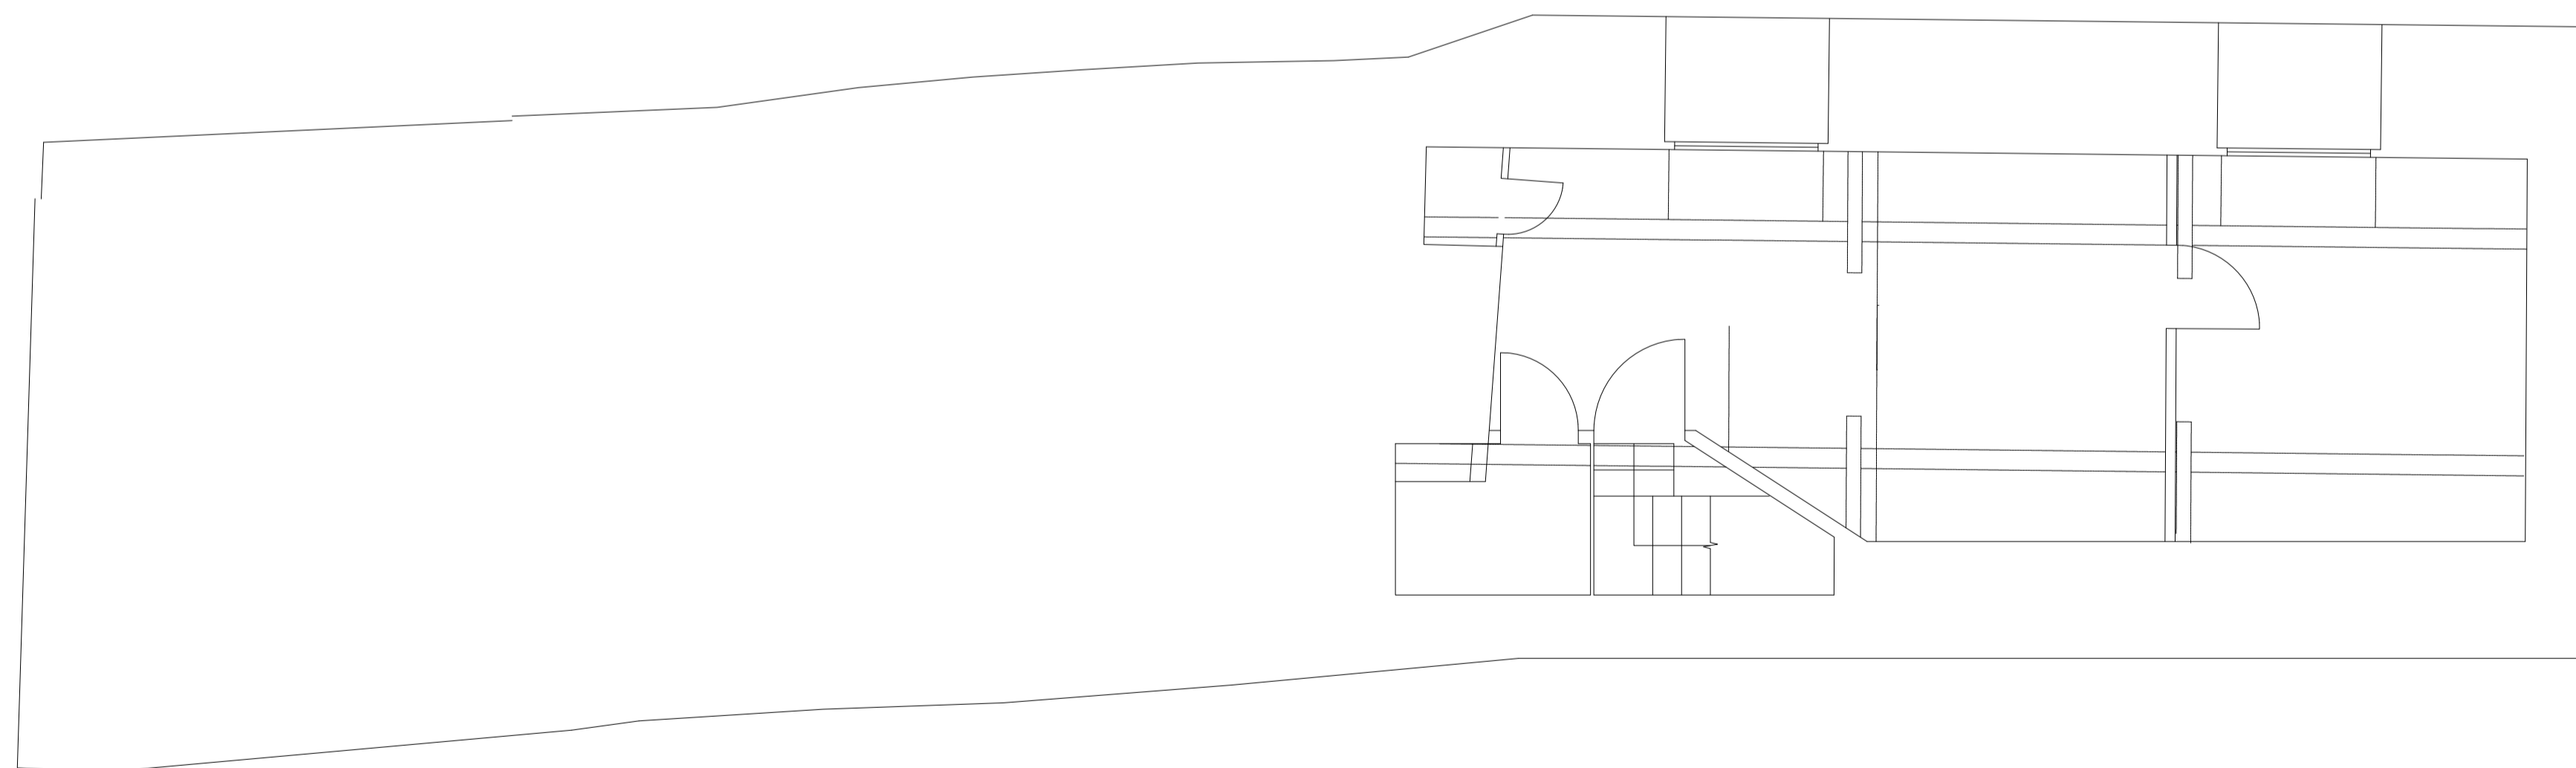

SECOND FLOOR

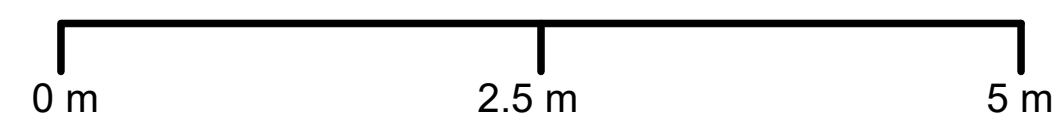

PROJECT: NORTH ARMS
SCALE: 1:50 AT A1
DATE: 1st JULY 2021

