



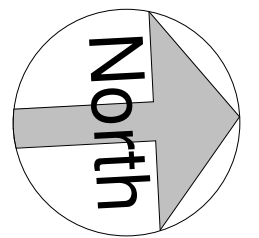

# Location Plan Planning

1 : 1250

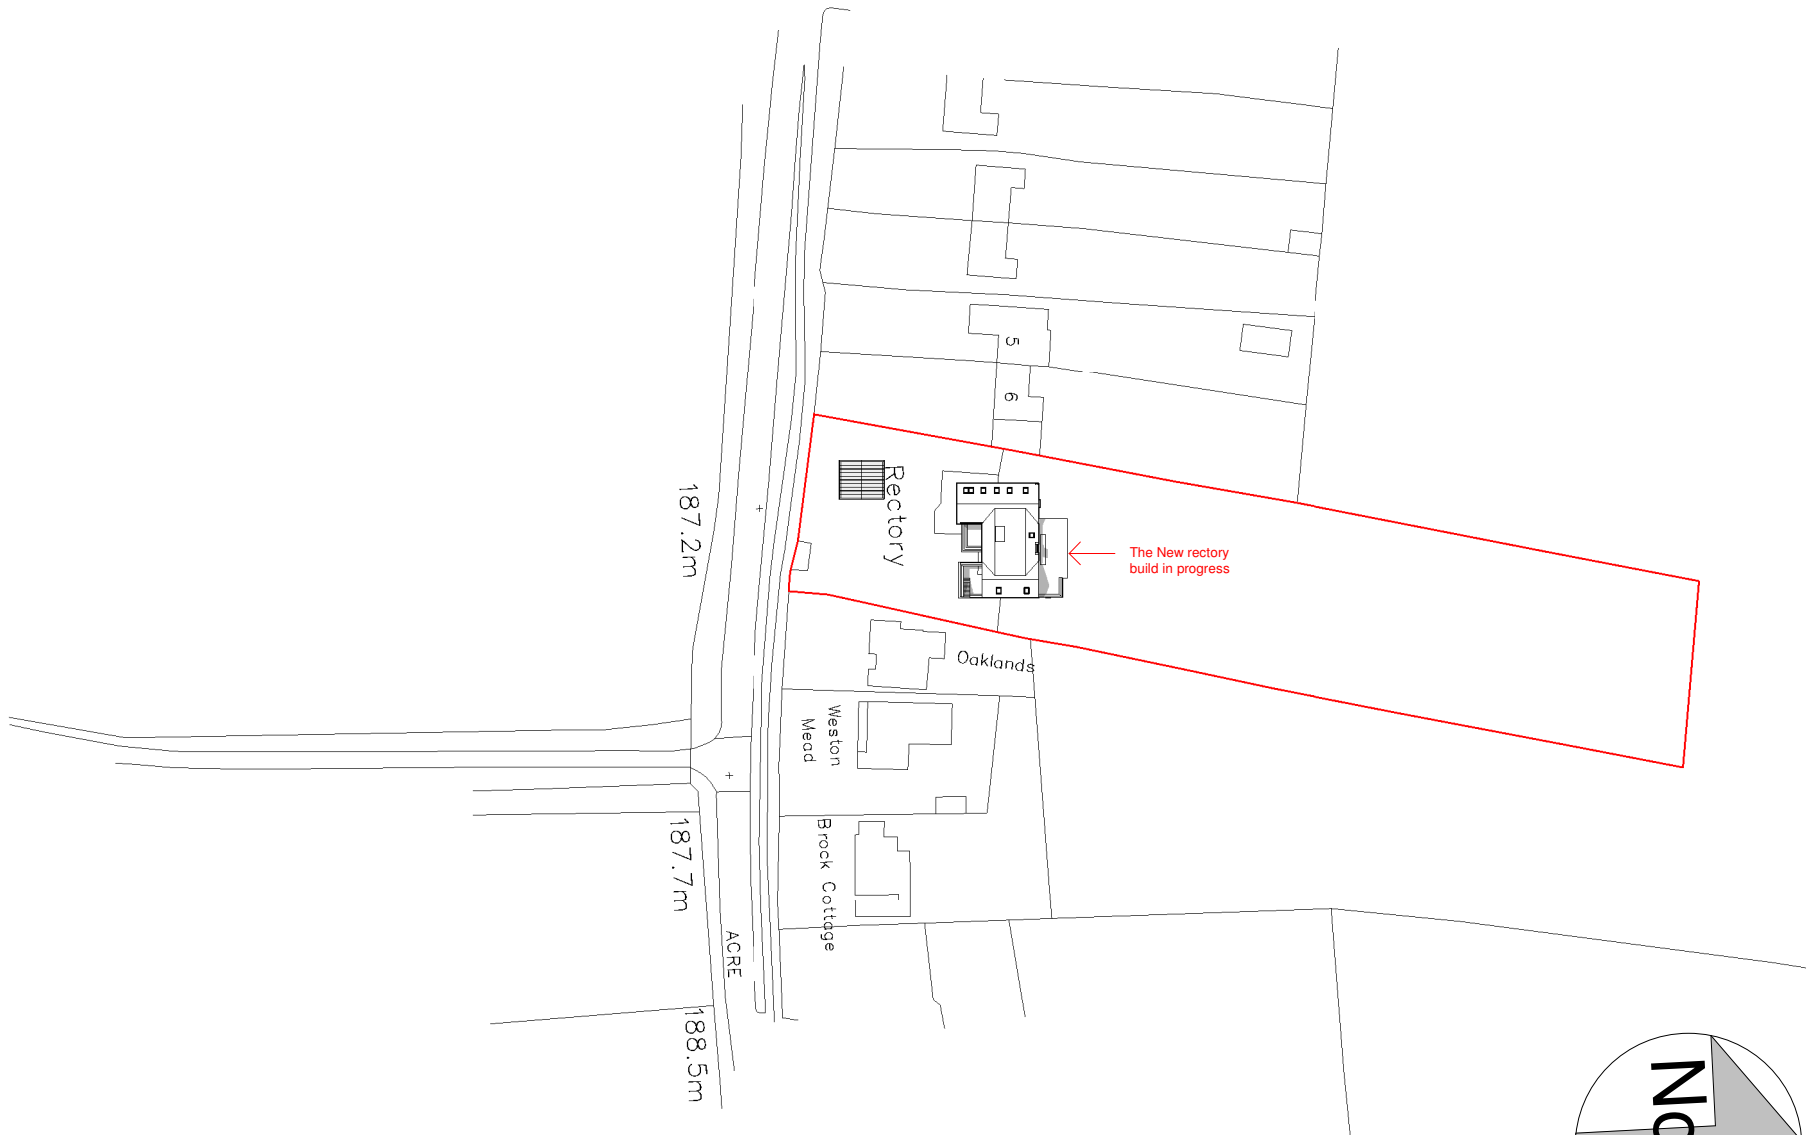

Dwg No: 002

The Rectory Garage, Main Street, Sibford Gower, Banbury, OX15 5RW. : Mr & Mrs Breslin

