
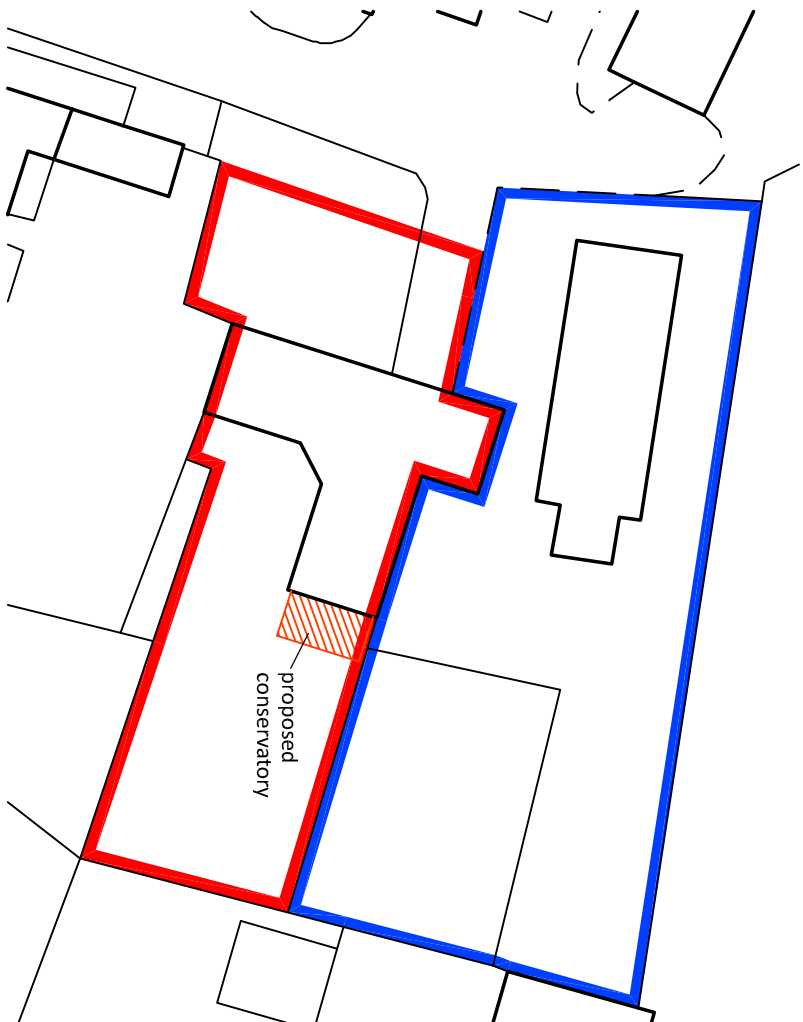
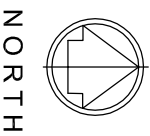



Site Location Plan

Scale. 1 : 1250

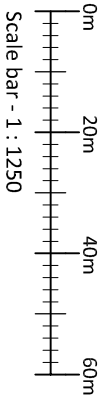

Block Plan

Scale. 1 : 500

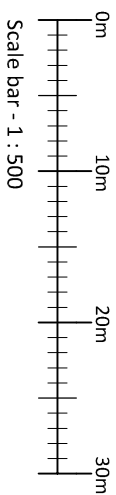

Rev A - conservatory shown - 02.02.22
 Ordnance Survey (c) Crown Copyright 2018. All rights reserved.
 Licence number 100022432

Cleford Essex Associates

45 North Bar, Banbury, Oxon. OX16 0TH.
 Telephone 01295 257556 Fax 01295 268500.

Project New conservatory
 The Dovecote, Burdrop Farm,
 Burdrop, Nr-Banbury.

Drawing Site Location & Block Plan

Scale 1 : 500 & 1 : 1250

Date December 2018

Sheet Size A4

DRAWING No. 1877 - LP-BP.A