

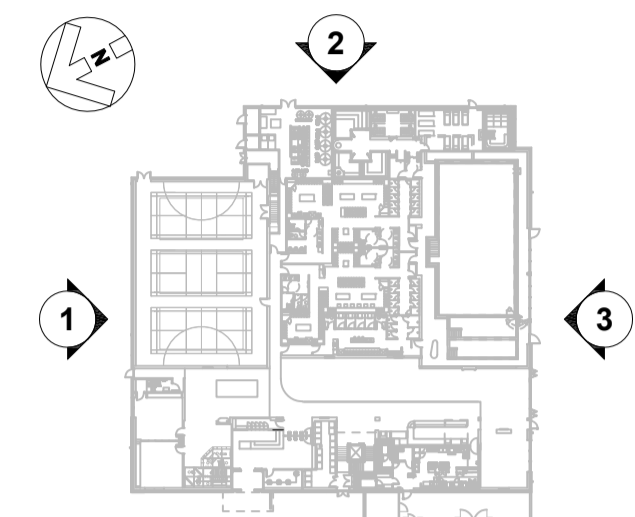


DO NOT SCALE FROM THIS DRAWING.
 VERIFY ALL DIMENSIONS AND SETTING OUT ON SITE.
 NOTIFY ANY DISCREPANCIES TO THE ARCHITECT.
 FOR STRUCTURAL INFORMATION, REFER TO
 STRUCTURAL ENGINEER'S DRAWINGS.
 FOR M&E INFORMATION, REFER TO M&E ENGINEER'S
 AND SUB-CONTRACTOR'S DRAWINGS.
 FOR HEALTH & SAFETY INFORMATION, REFER TO
 HEALTH & SAFETY RISK ASSESSMENTS.


THIS DRAWING IS INDICATIVE OF DESIGN INTENT
 ONLY. ALL CONSTRUCTION DETAILS, FINISHES AND
 INTERFACES TO BE CONFIRMED & AGREED WITH THE
 ARCHITECT PRIOR TO CONSTRUCTION.

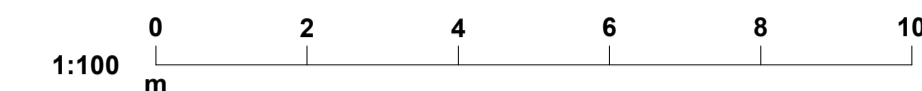


KEY PLAN N.T.S

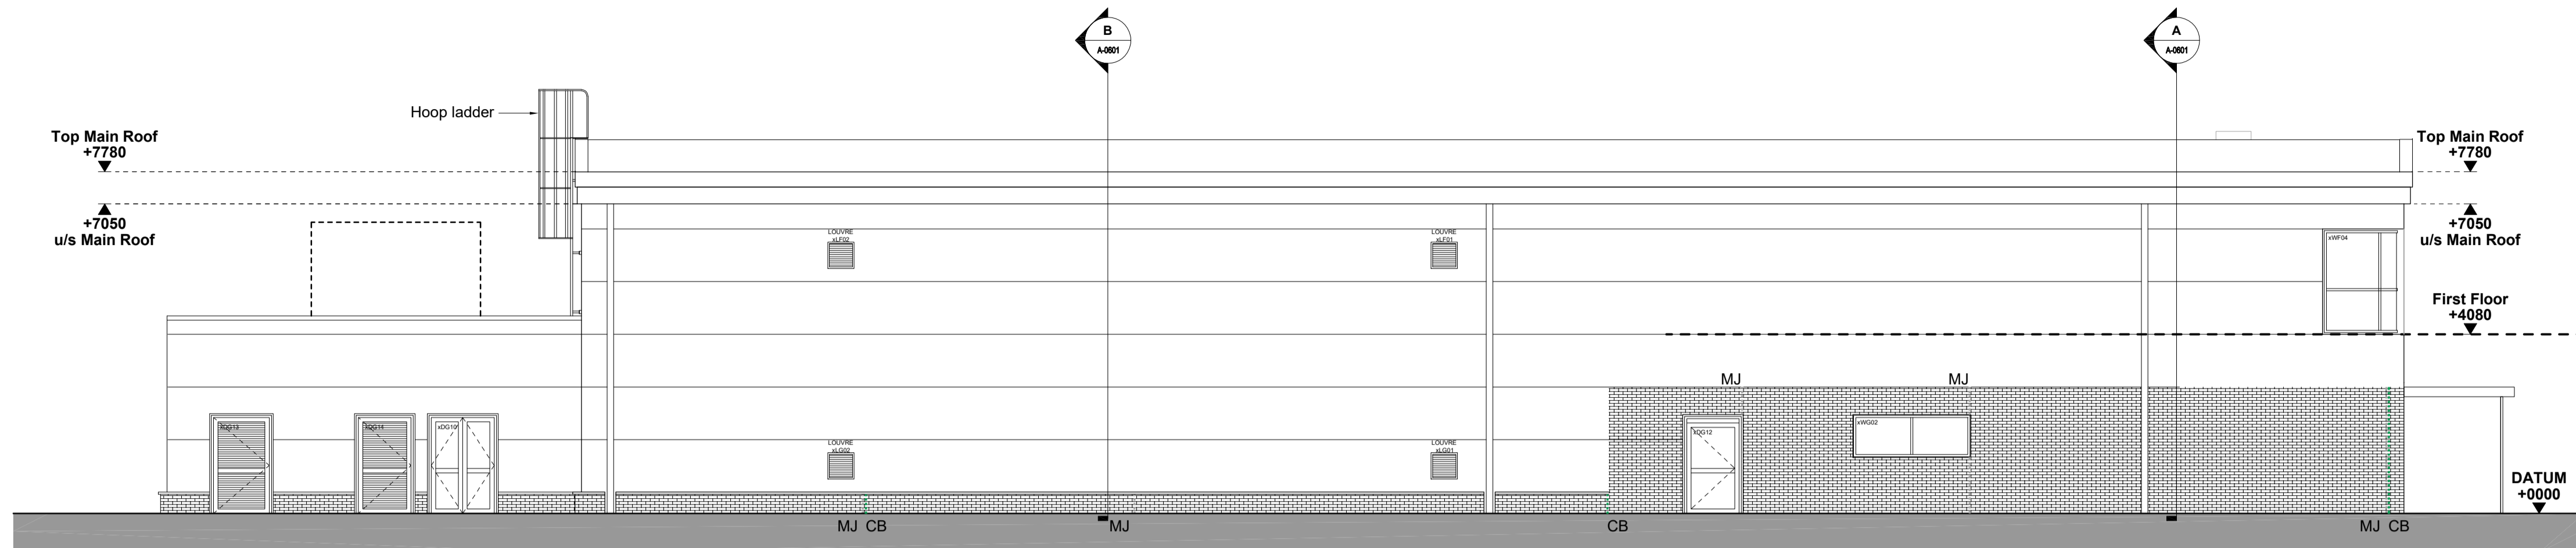

ELEVATION 1 - NORTH EAST 'TENNIS DOME SIDE' ELEVATION

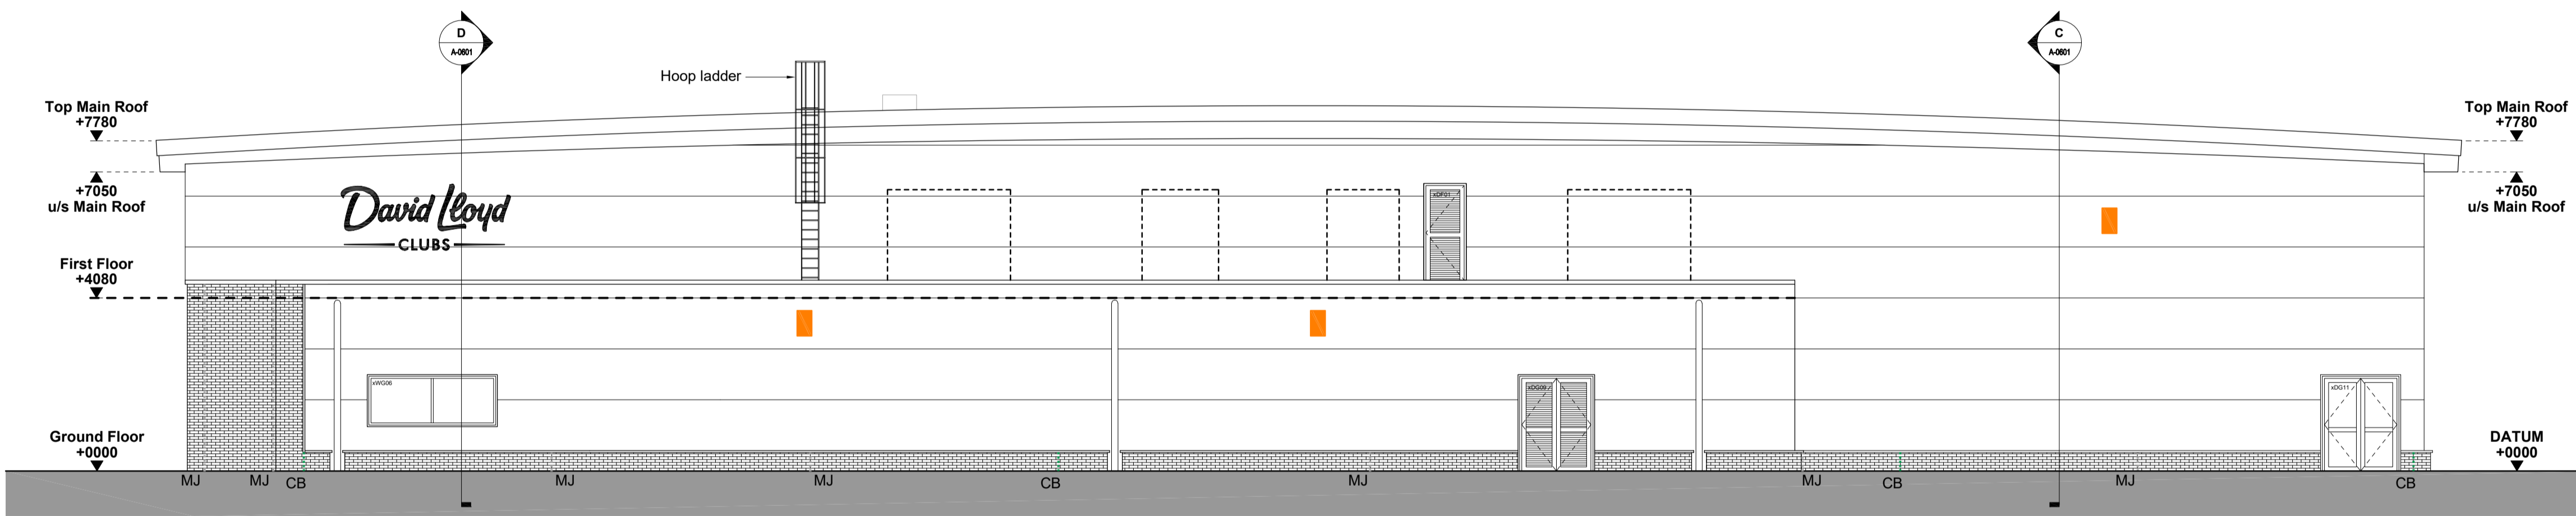

ELEVATION 2 - SOUTH EAST 'REAR' ELEVATION

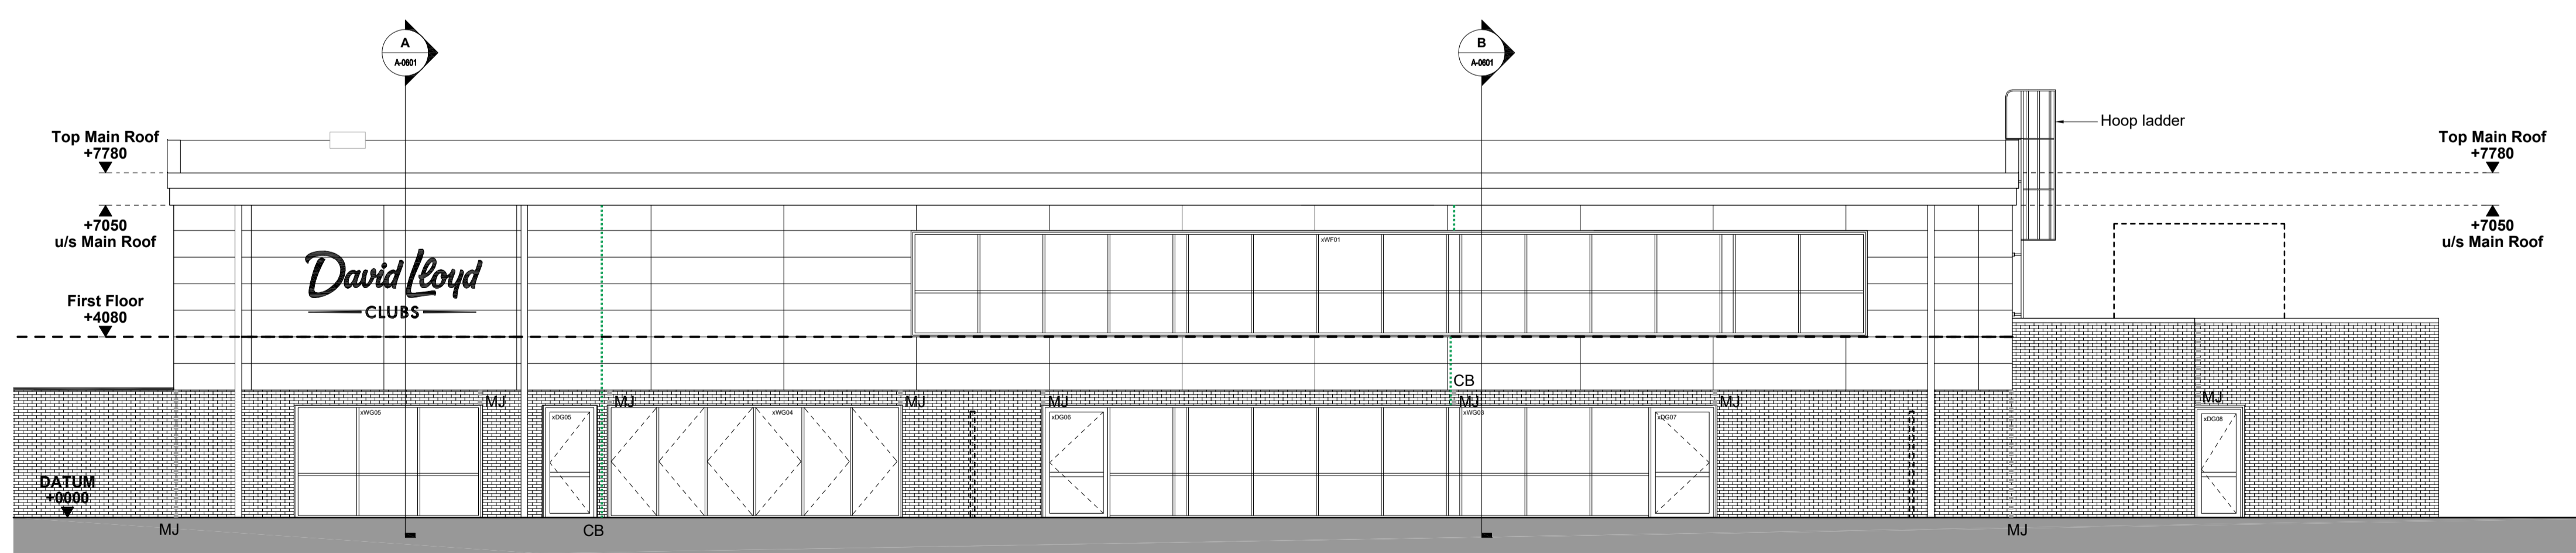

ELEVATION 3 - SOUTH WEST 'POOL SIDE' ELEVATION

