

MODULE TYPE


Trina TSM-DE-08M(II) - 375Wp
 400 No. x 375 Watt, Giving a Total
 Power of 150 kWp

MODULE DIMENSIONS

1763mm x 1040mm x 35 mm

INVERTERS

1 x SUNGROW SG110CX

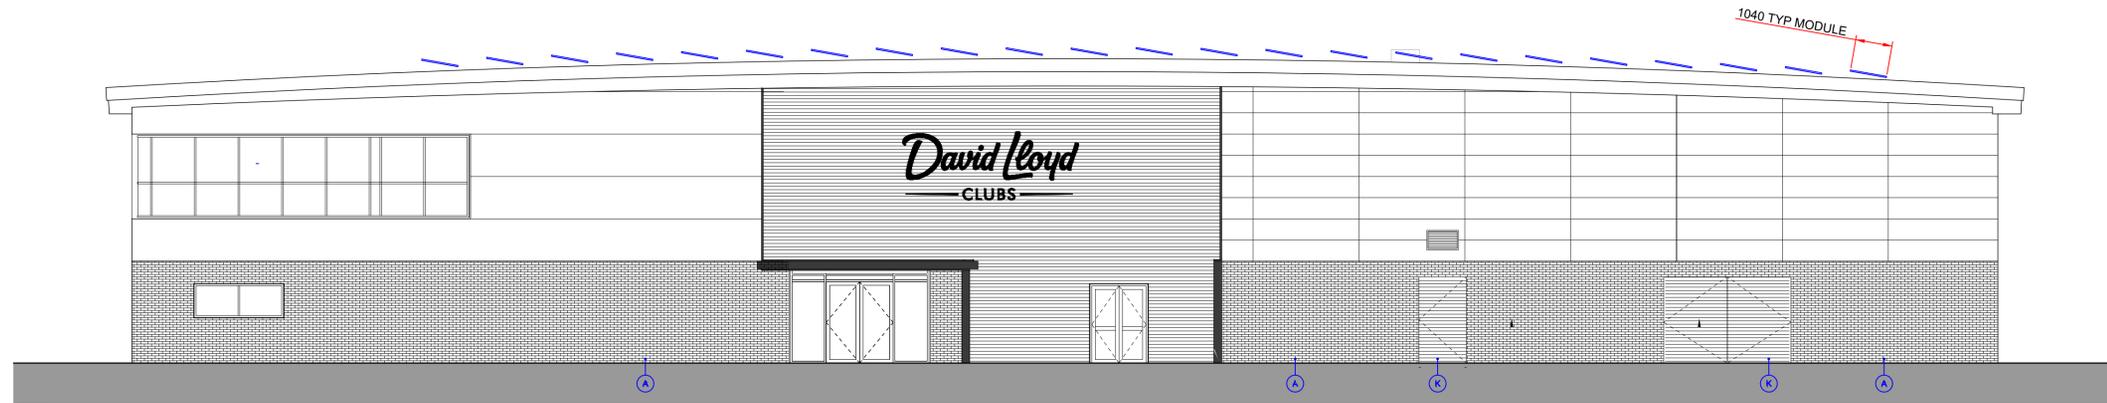

ELEVATION A - NORTH WEST 'FRONT' ELEVATION

WORK IN PROGRESS

P.01	17.11.21	WORK IN PROGRESS	CJP		
REV	DATE	DESCRIPTION	DRN	CAD QA	CHK APP

centrica
 Business Solutions

Millstream
 Maidenhead Rd, Windsor
 SL4 5GD
 Tel: +44 (0) 175 349 4000
 CentricaBusinessSolutions.com



ENGINEER: ROLF OLDACH
 E: ROLF.OLDACH@CENTRICA.COM
 T: 07557 618 218

PROJECT: DAVID LLOYD					
TITLE: BICESTER - PV ON ROOF					
ELEVATION, SOUTH FACING					
DATE	17.11.21	SCALE	1:100	SHEET	A1
					CBS-W
WORK IN PROGRESS			STATUS:	STAGE:	REV:
			S0	2	P.02
DRG-NUMBER:					
32437-CBS-XX-RF-DR-M-4207					