
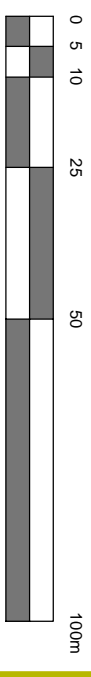


STOCKING LANE SHENNINGTON

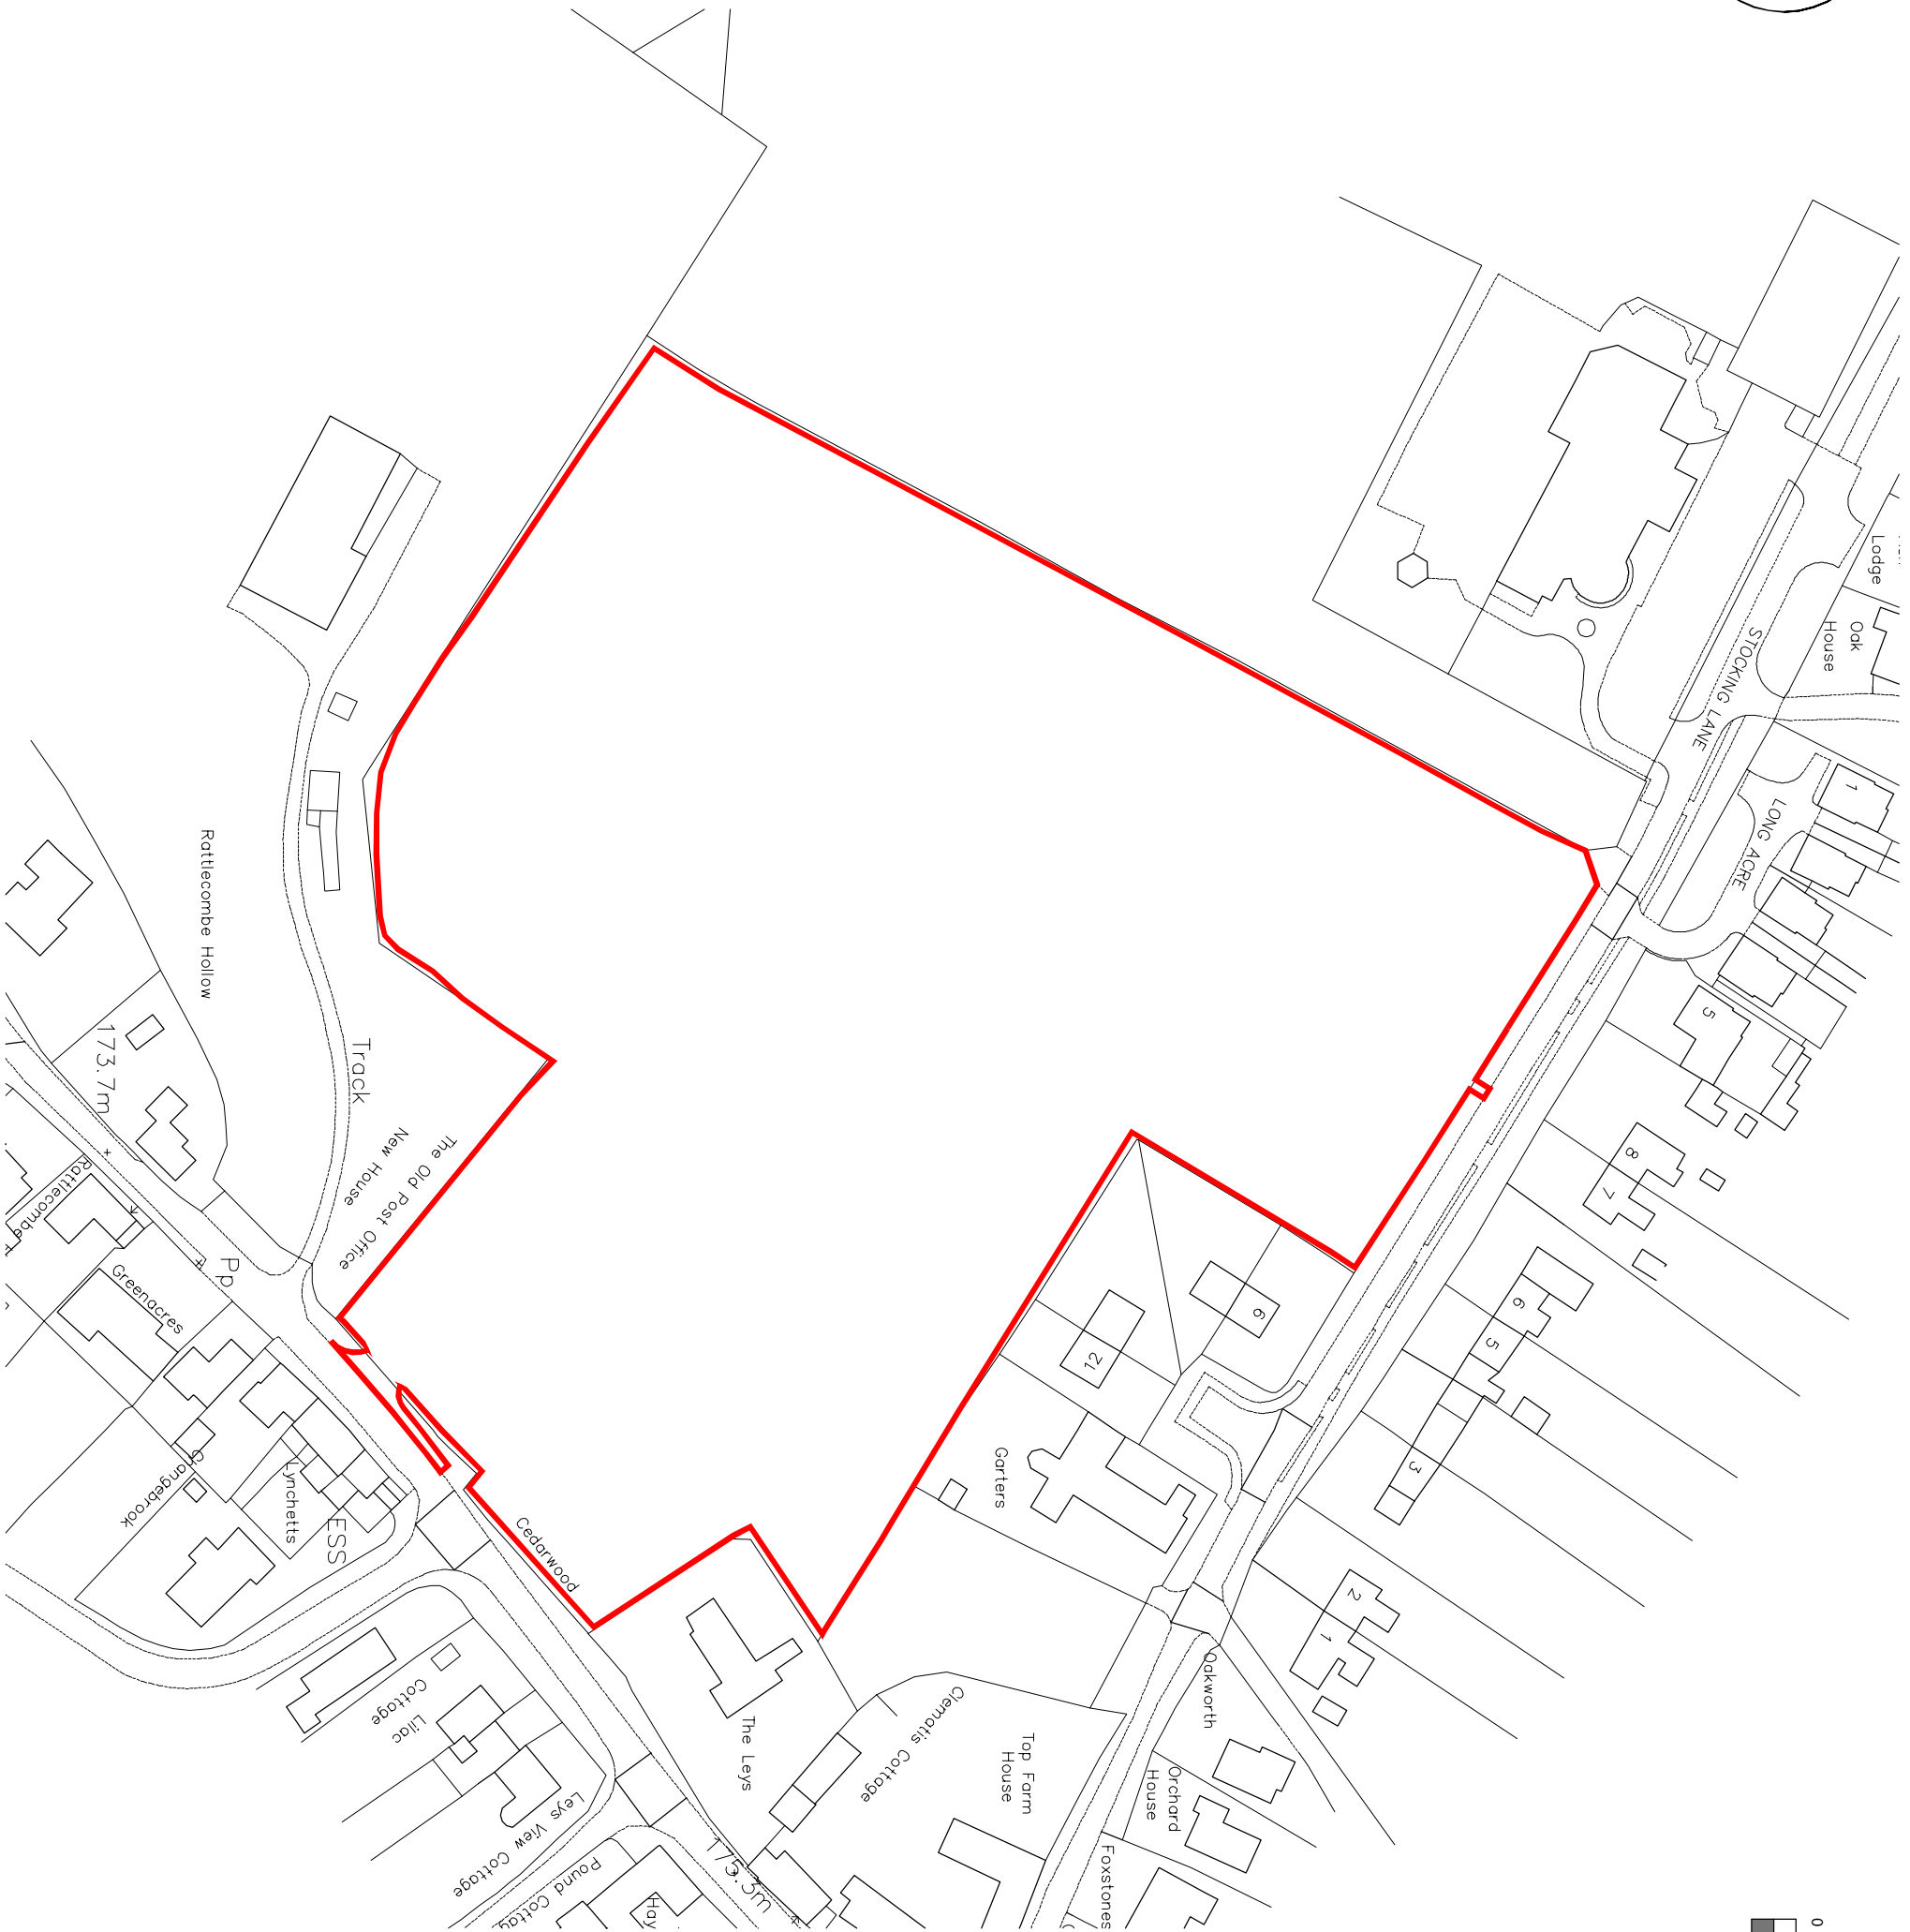

NOTES:
Do not scale from this drawing as liable to distort.

Rev	Date	Amendment	By
B	11.01.2022	AMENDED TO SUIT LAYOUT.	TA
A	20.12.2021	ISSUED FOR COMMENT	TA

elan
HOMES

Oak House, Lloyd Drive, Chesire Oaks Business Park
Ellaemere Port, Cheshire, CH65 9HQ
Tel: 0845 481 8801 Fax: 0845 481 8802 Web: www.elan-homes.co.uk

DEVELOPMENT:
LAND OFF STOCKING LANE,
SHENNINGTON.

TITLE:
LOCATION PLAN

DATE: 20.12.2021	SCALE: 1:1250 @ A3
DRAWING NO.: SHN-LP-001	REV.: B

DATE: 20.12.2021	SCALE: 1:1250 @ A3
DRAWN: TA	REV.: B