

# SITE LAYOUT PLAN

SCALE 1:500

KEY:




MOBILE HOME



TOURER



GRAVEL HARDSTANDING

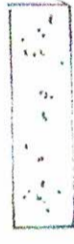

GRASS



EXISTING HEDGEROWS



PROPOSED HEDGE & TREE PLANTING



2.0 METRE HIGH SCREEN FENCE




POST & RAIL FENCING (EXISTING)



PARKING SPACES



FILTER DRAIN

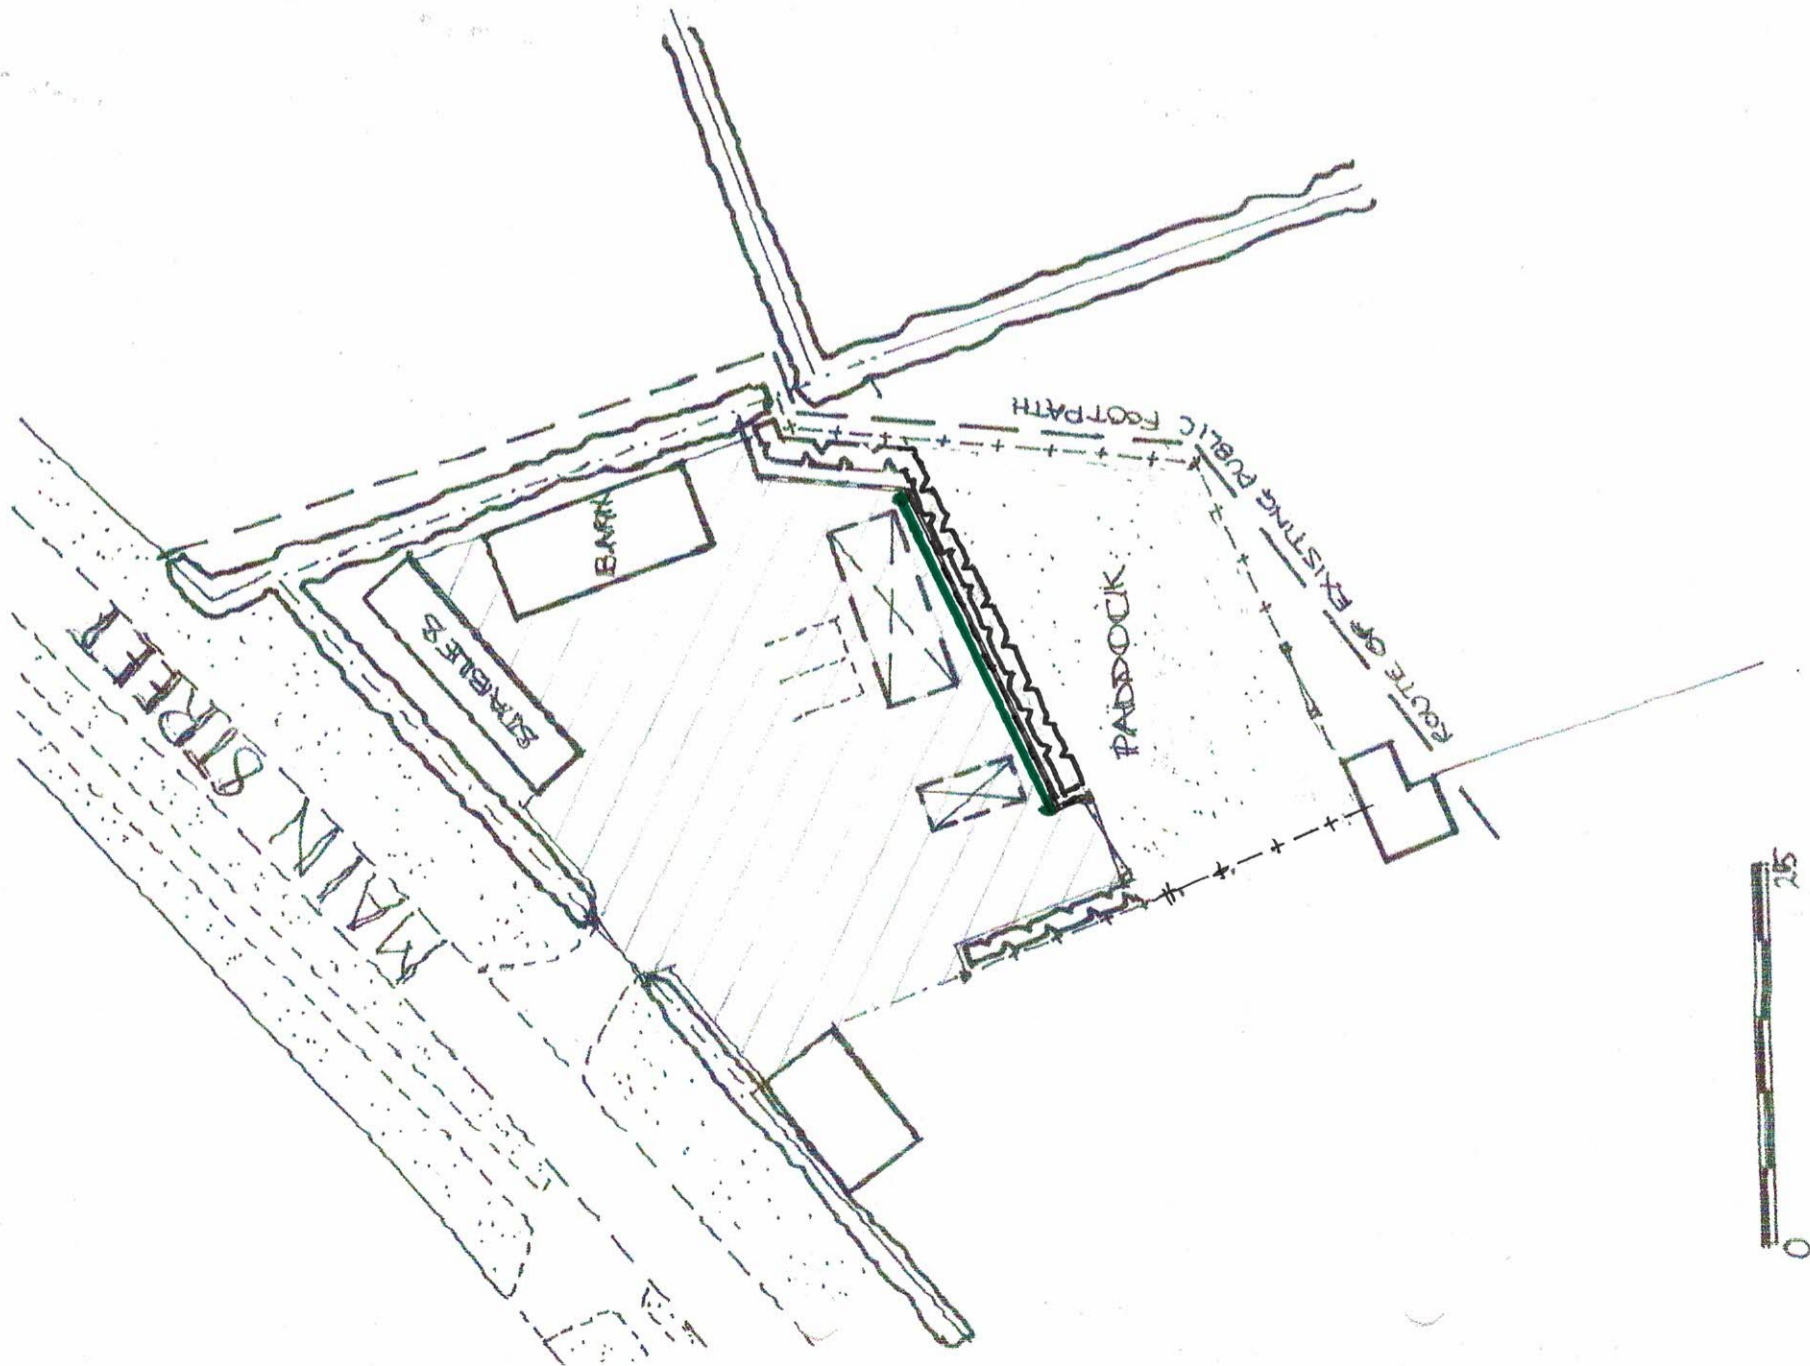

DRWG. N° PBA1