




Context Plan 1:1250

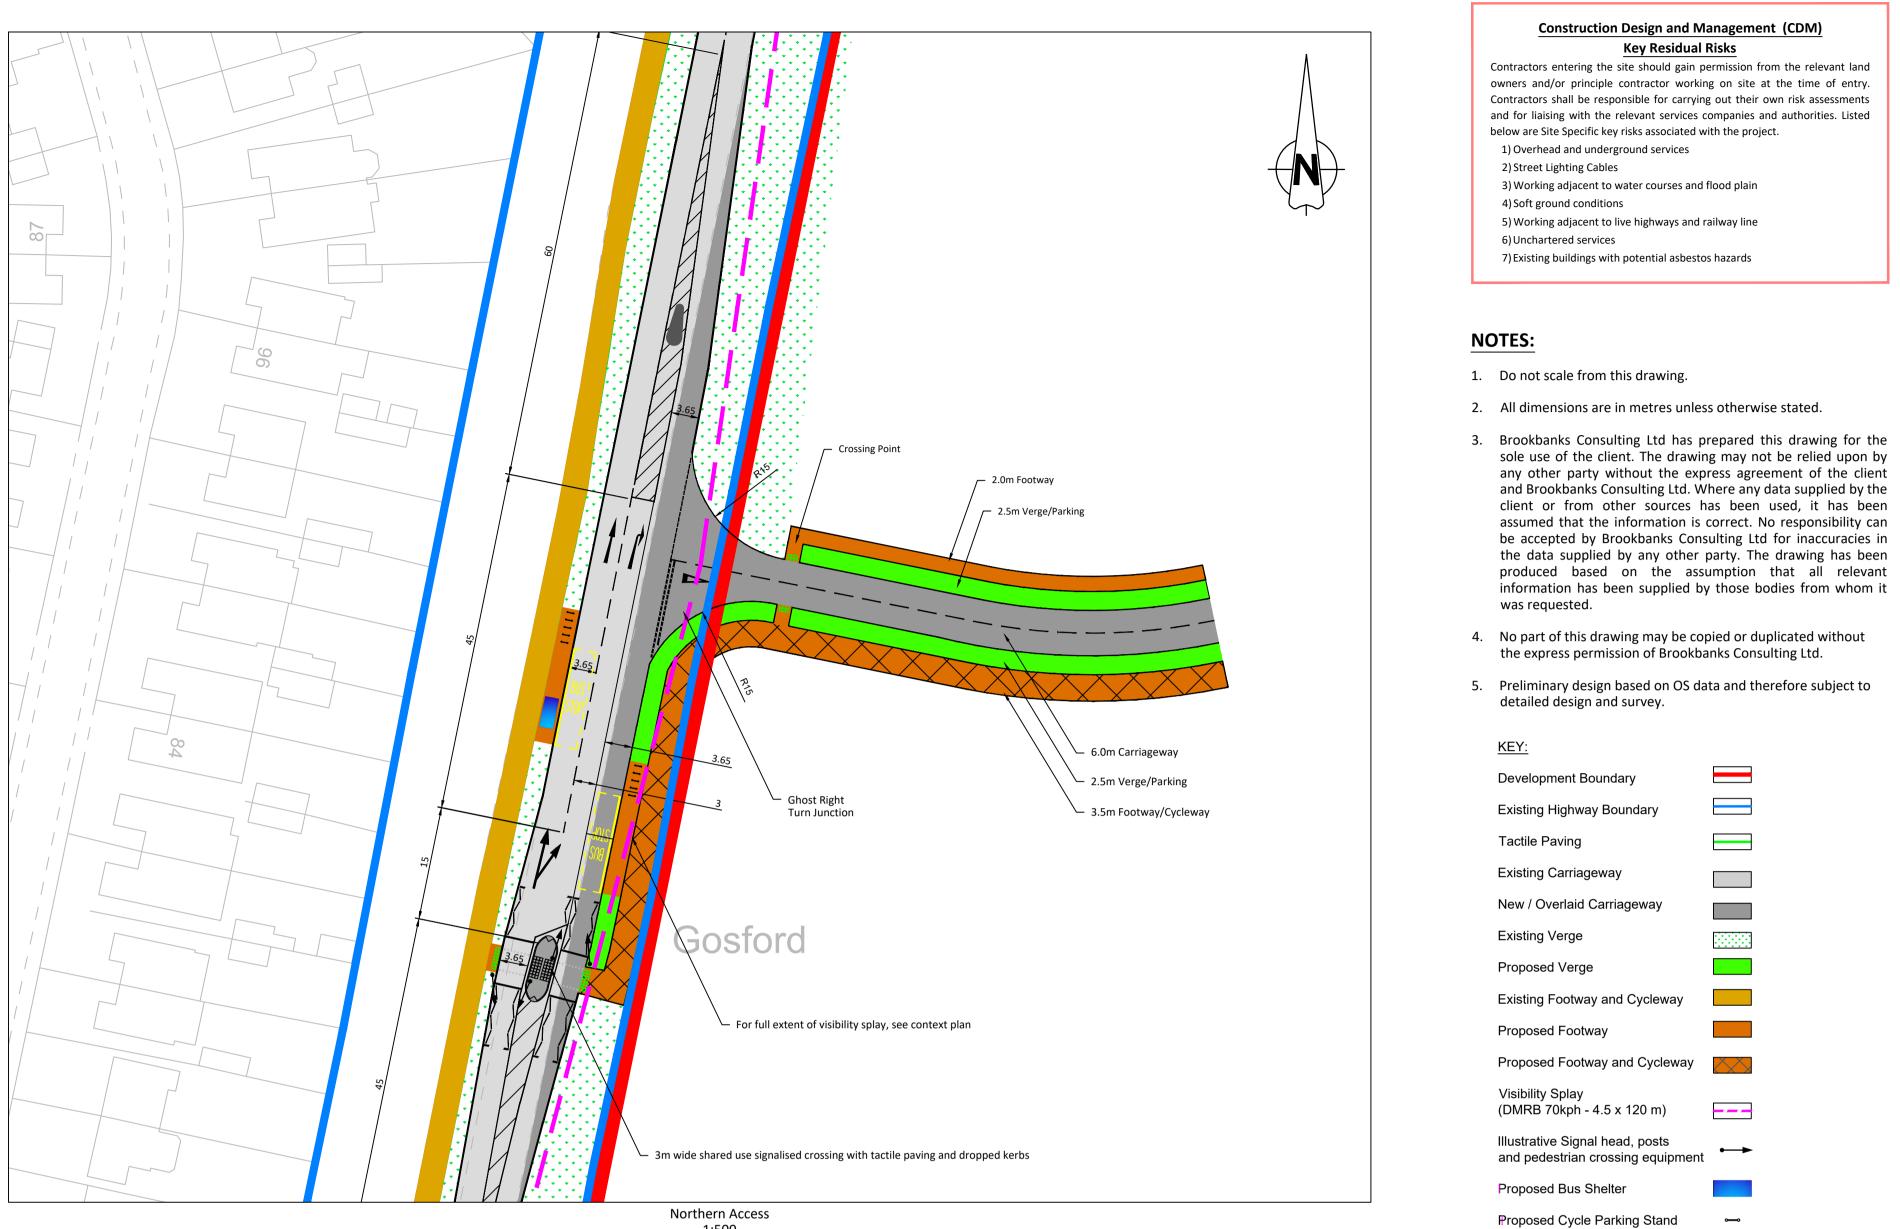

Northern Access 1:500

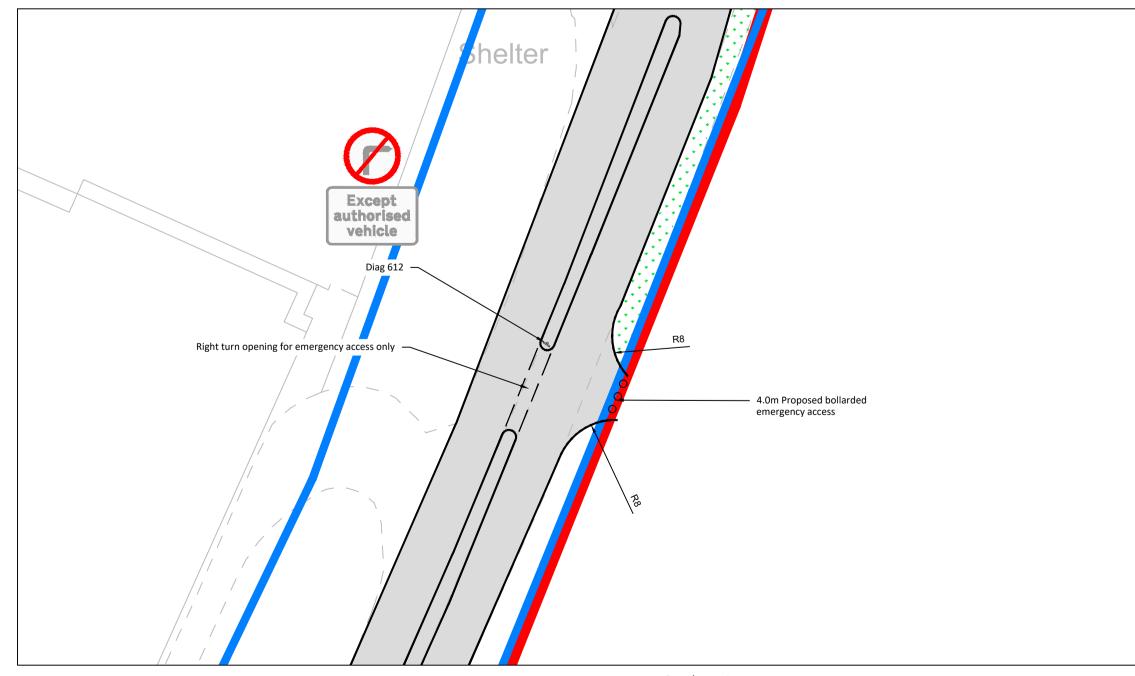

Southern Access 1:500

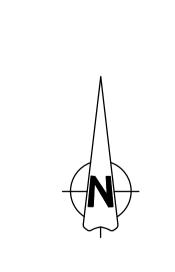

UNTIL TECHNICAL APPROVAL HAS BEEN OBTAINED FROM THE RELEVANT LOCAL AUTHORITIES, IT SHOULD BE UNDERSTOOD THAT ALL DRAWINGS ARE ISSUED AS PRELIMINARY AND NOT FOR CONSTRUCTION. SHOULD THE CONTRACTOR COMMENCE SITE WORK PRIOR TO APPROVAL BEING GIVEN, IT IS ENTIRELY AT HIS OWN RISK.

# D Visibility Splay updated, Bus stop added, Pedestrian crossing amended C Visibility Splay amended B Shared use refuge island added A Bollards added to drawing HG AE DS 14.04.22 HG DS DS 02.03.22 HG AE AE 22.02.22 First Issue **BROOKBANKS**

-

CL

AE AE 25.04.23 KS AE AE 31.03.23

6150 Knights Court, Solihull Parkway, Birmingham, B37 7WY T +44 (0)121 329 4330 E mail@brookbanks.com W brookbanks.com

## Barwood Land

Proposed Road Sign

#### Land South East of Kidlington, Oxfordshire

## Access Strategy

Status					Status Date	
Information					Feb 2022	
Drawn	rawn		Checked		Date	
HG		AE			22.0	)2.22
Scale		Number			Rev	
As shown		10669-SK-05			D	
0	10	20	) 3	0	40	50
METRE	S					