

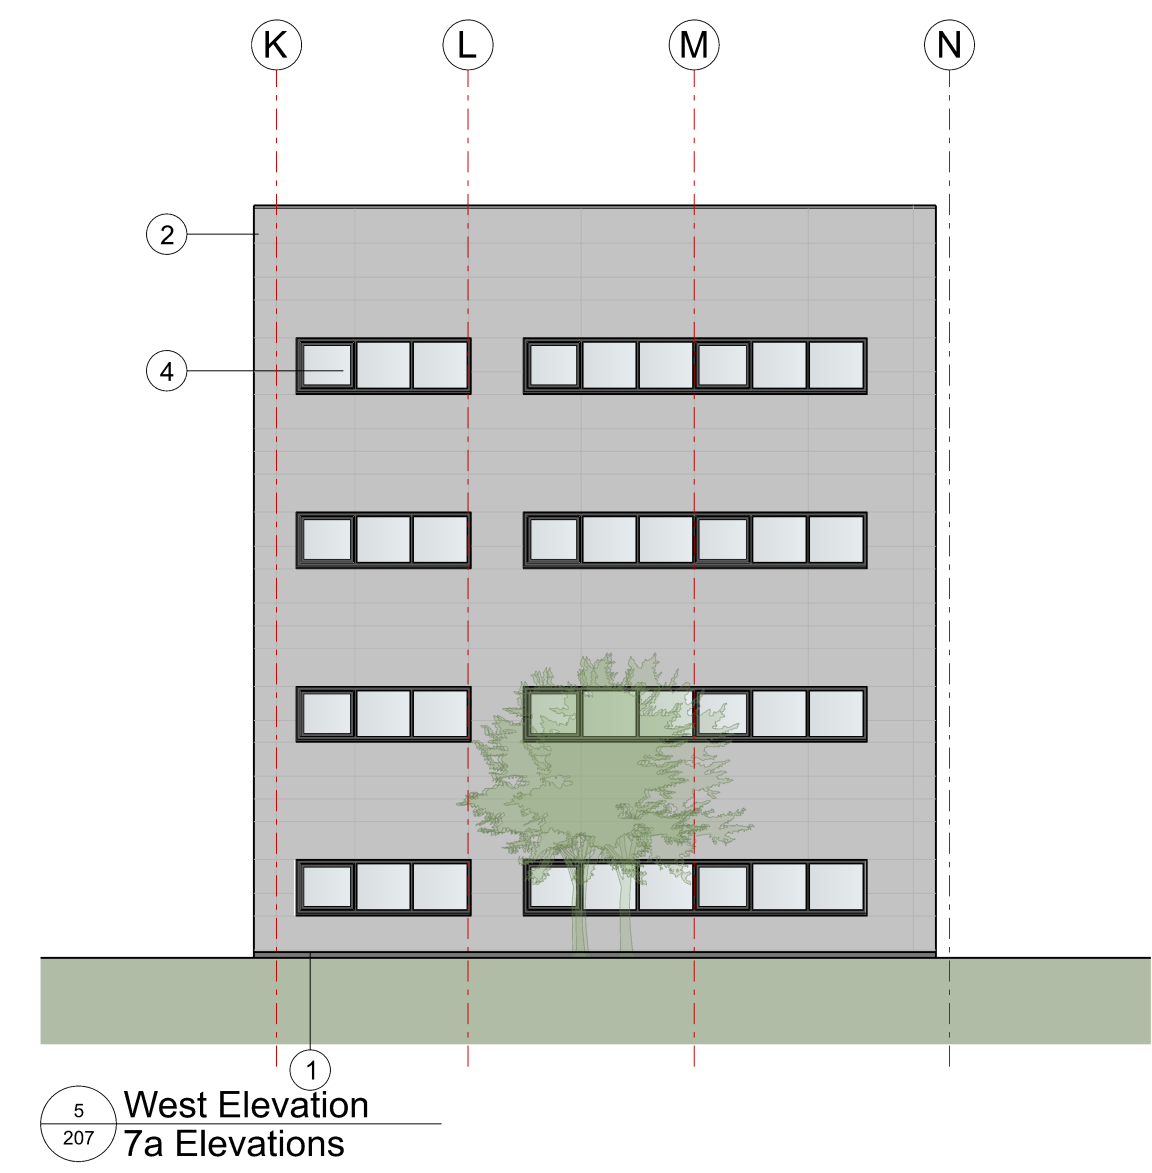
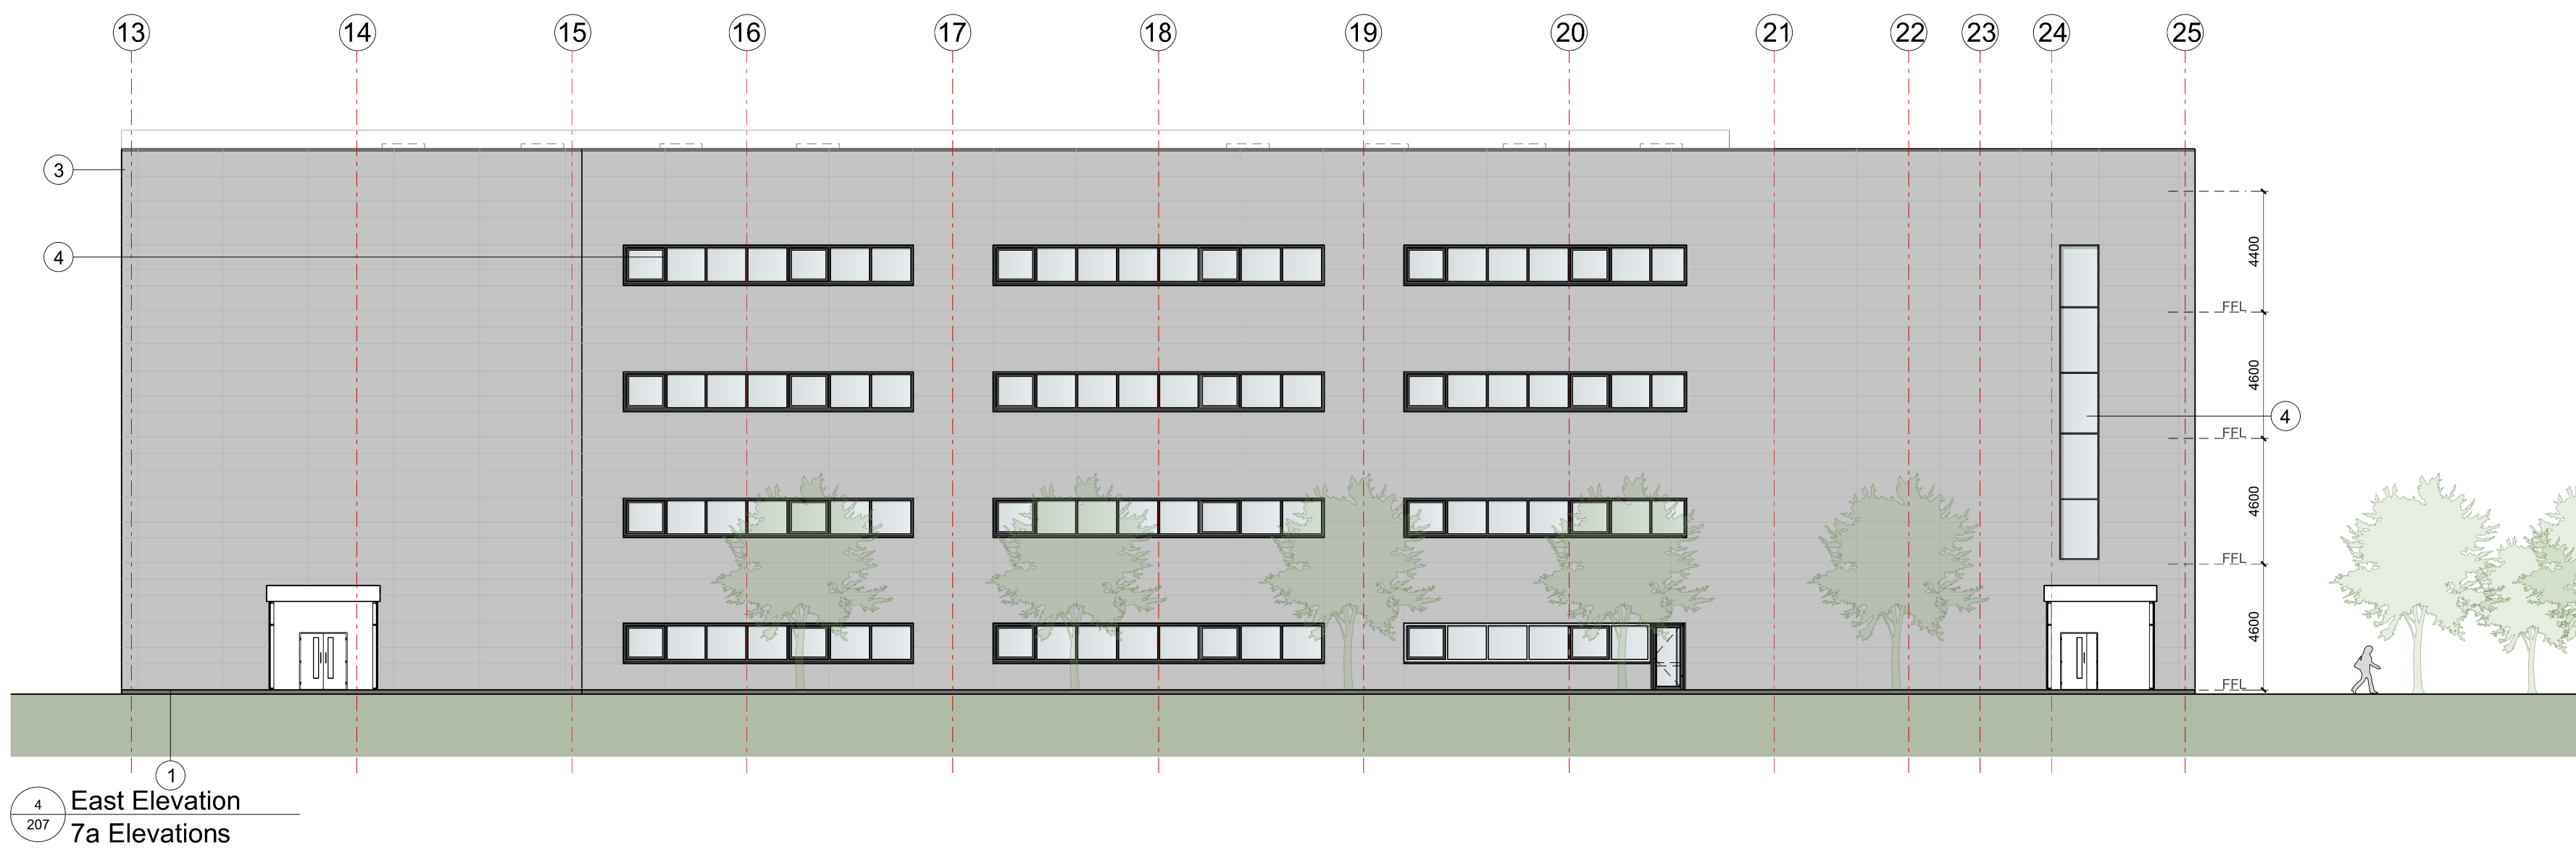
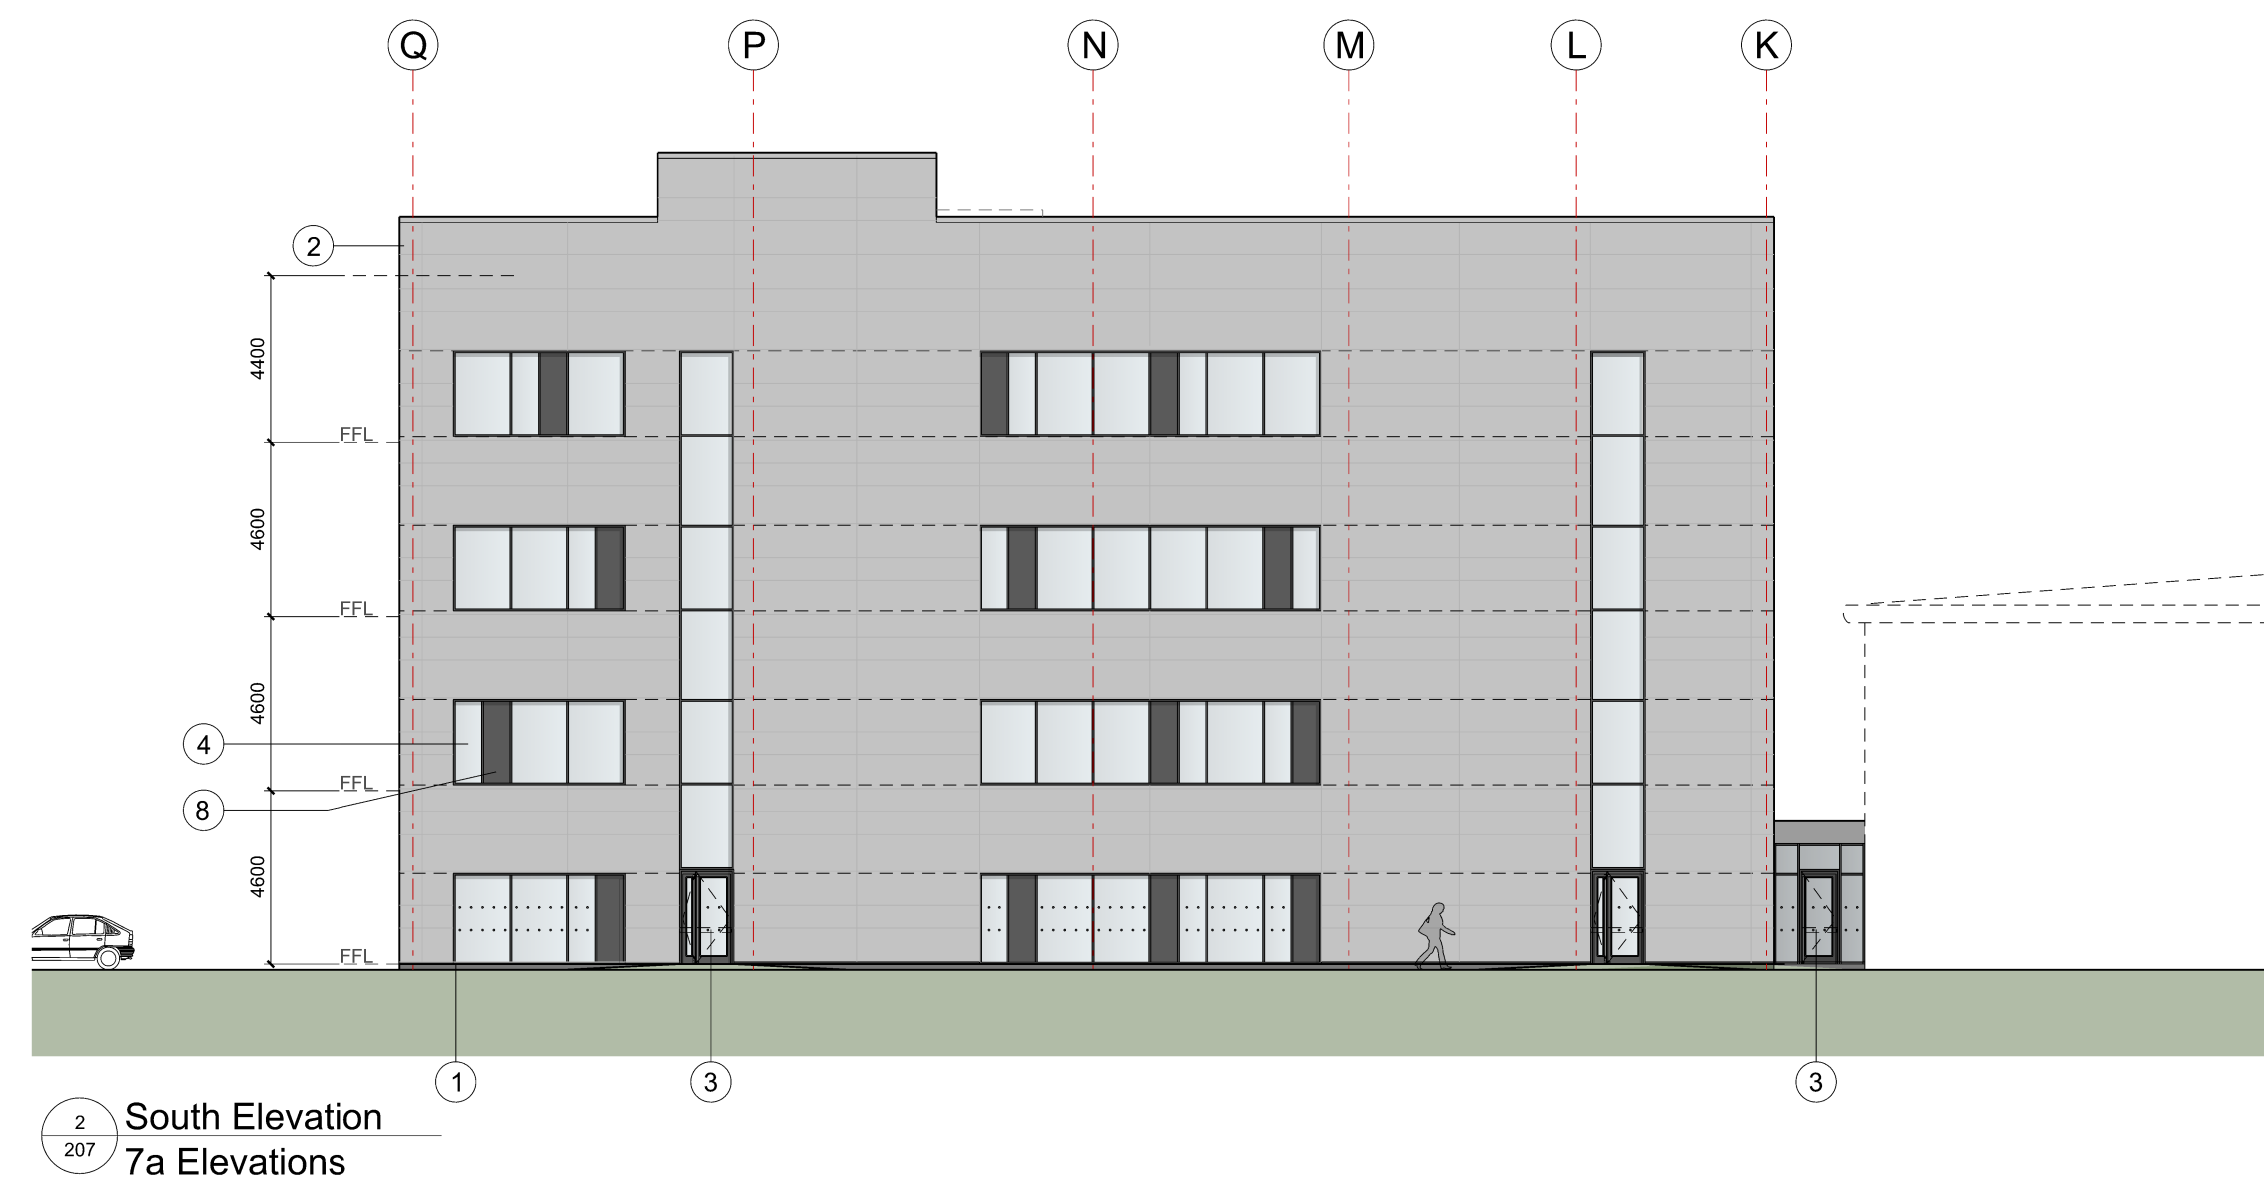


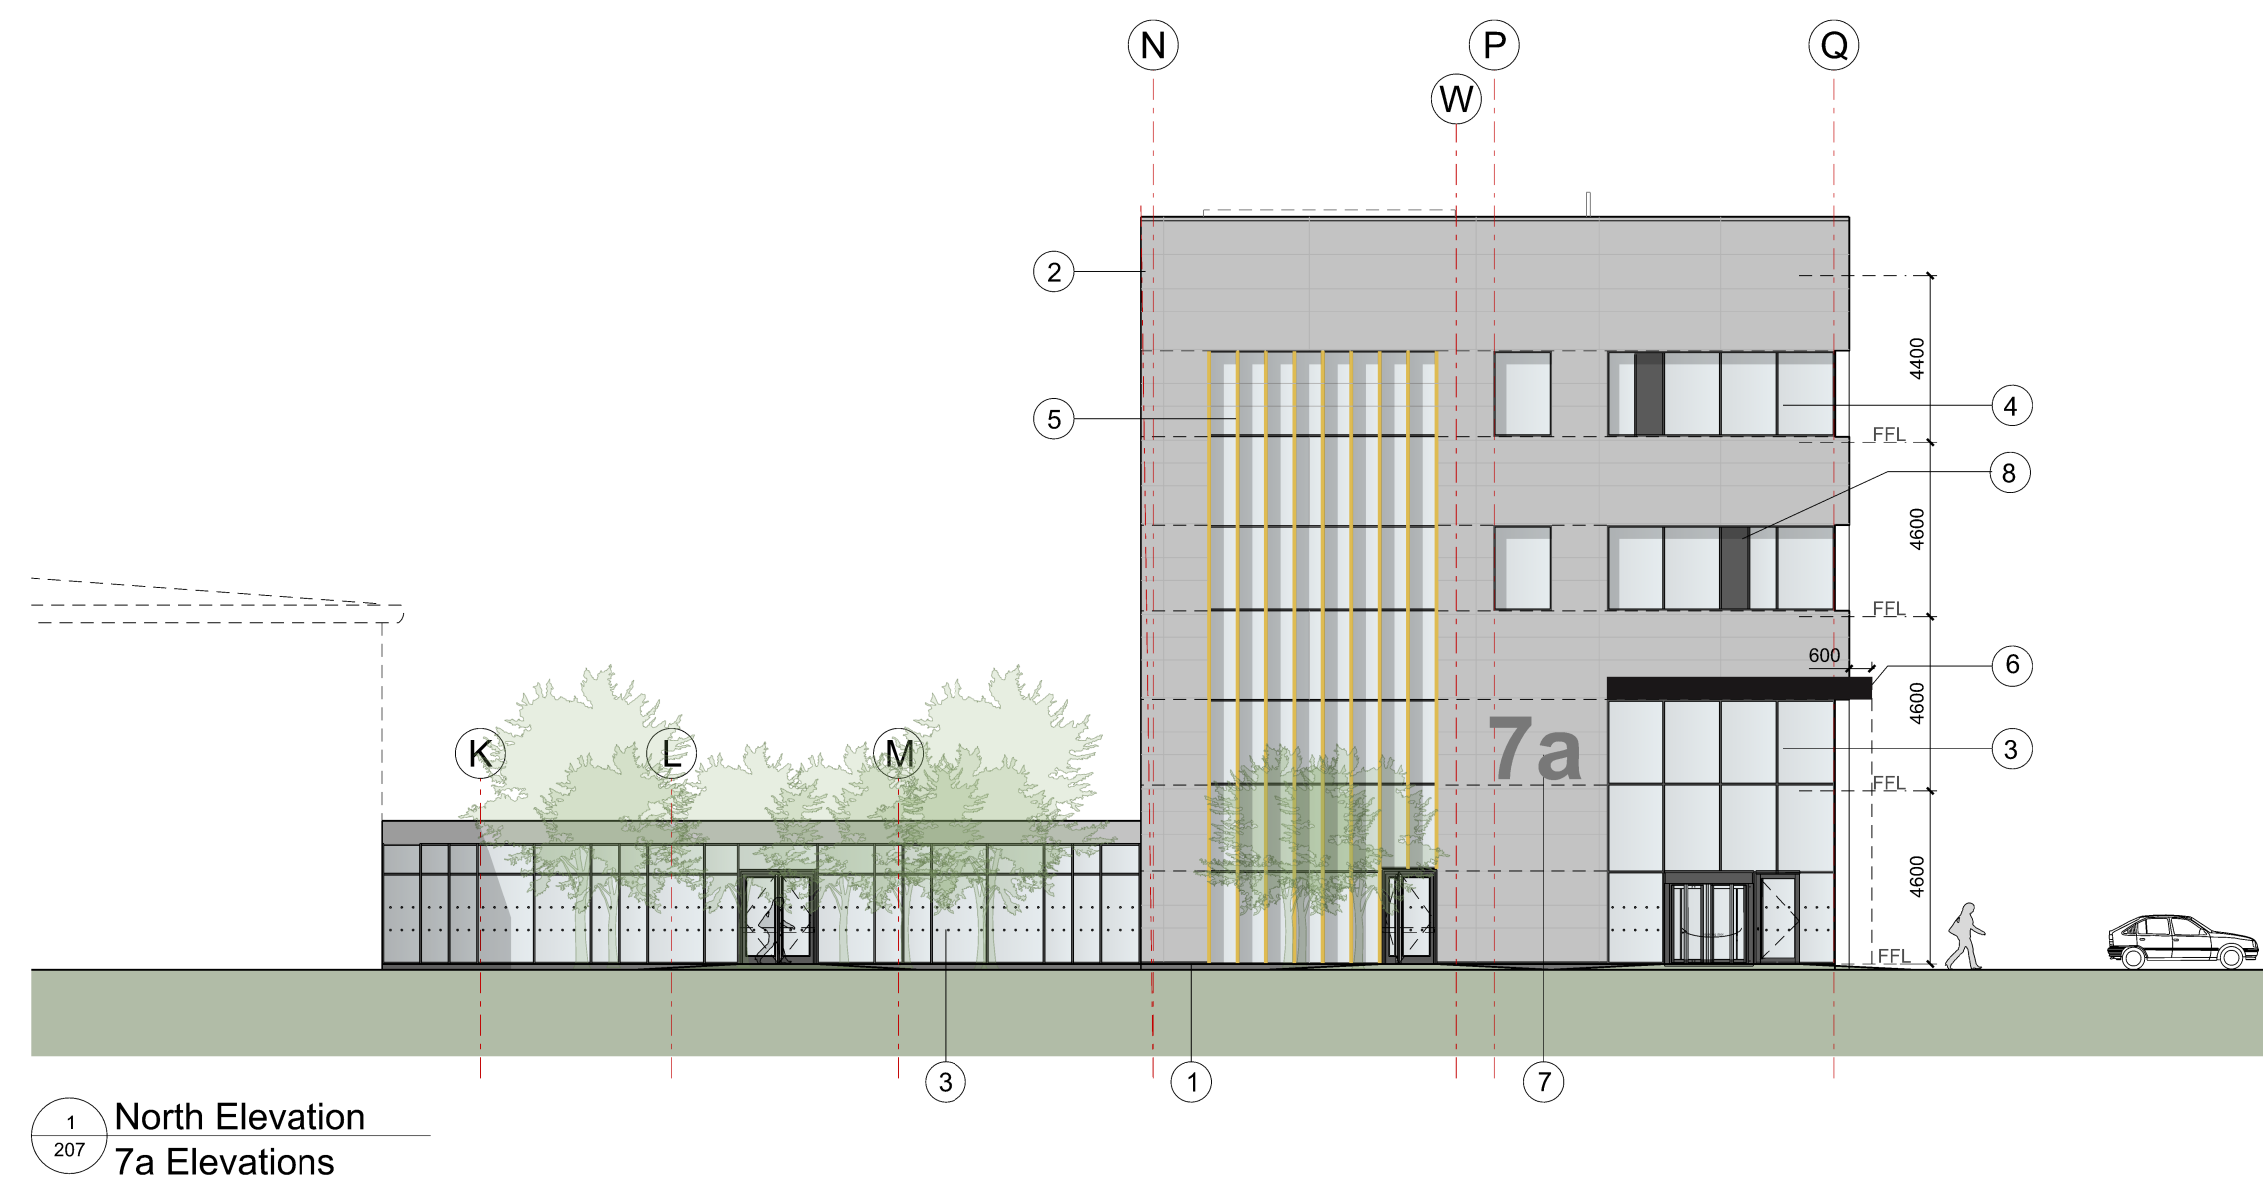

KEY

- ① Flashings, Colour: Zeus
- ② Micro-lined Trimoterm facade profile system Colorcoat Prisma - Sirius
- ③ PPC Aluminium double glazed curtain walling, colour: Anthracite
- ④ PPC Aluminium double glazed windows Colour: Anthracite
- ⑤ Feature rainscreen
- ⑥ Feature canopy, colour: Black
- ⑦ Unit number
- ⑧ Decorative coloured glass feature insulated cassettes
- L/L Look-a-like panels - obscured glass

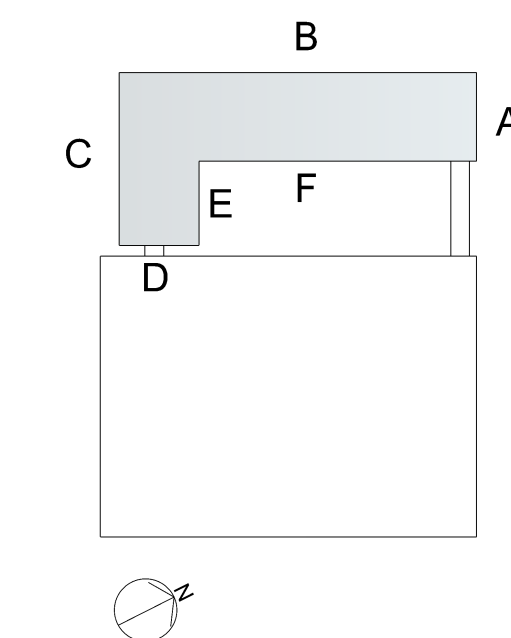

A	Parapet height amended.	SK	10/03/2022
Rev	Description	Chk	Date

Peer House
8 -14 Verulam Street
London WC1X 8LZ

tel +44(0)20 7400 2120

enquiries@cornisharchitects.com
www.cornisharchitects.com

RIBA
Chartered Practice

cornisharchitects

Project Title. CATALYST PHASE 2

Drawing Title. UNIT 7A ELEVATIONS

Drawing Status. TOWN PLANNING

Scale. 0 2 metres 16

Drawn By: Scale: Date: Chk'd By:
C B 1:200 @ A1 08/03/2022 C S

ALBION LAND

Drawing No. 21023 - TP - 207 Rev. A