


1 Unit 6  
013 Short Section



2 Unit 6  
013 Long Section

Peer House  
8-14 Verulam Street  
London WC1X 8LZ  
tel +44(0)20 7400 2120  
enquiries@cornisharchitects.com  
www.cornisharchitects.com

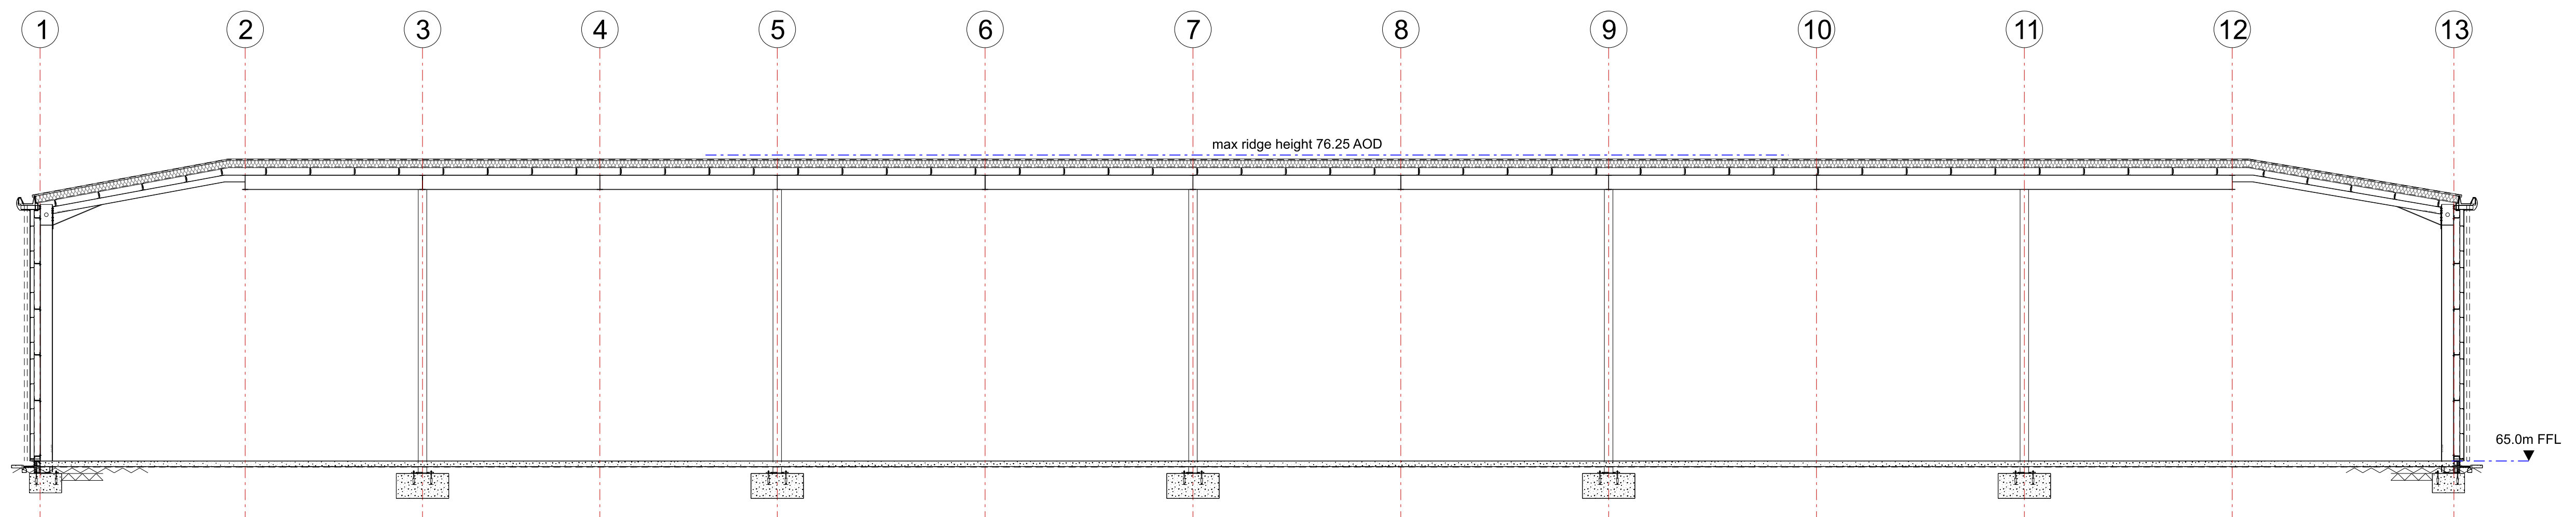

Project Title: CATALYST BICESTER PHASE 2

Drawing Title: UNIT 6 SECTIONS

Drawing Status: TOWN PLANNING

Scale: 1:100 @ A0  
Drawn By: R P  
Date: 07/03/2022  
Checked By: S M

ALBION LAND  
Drawing No: 21023 - TP - 013  
Rev: -