
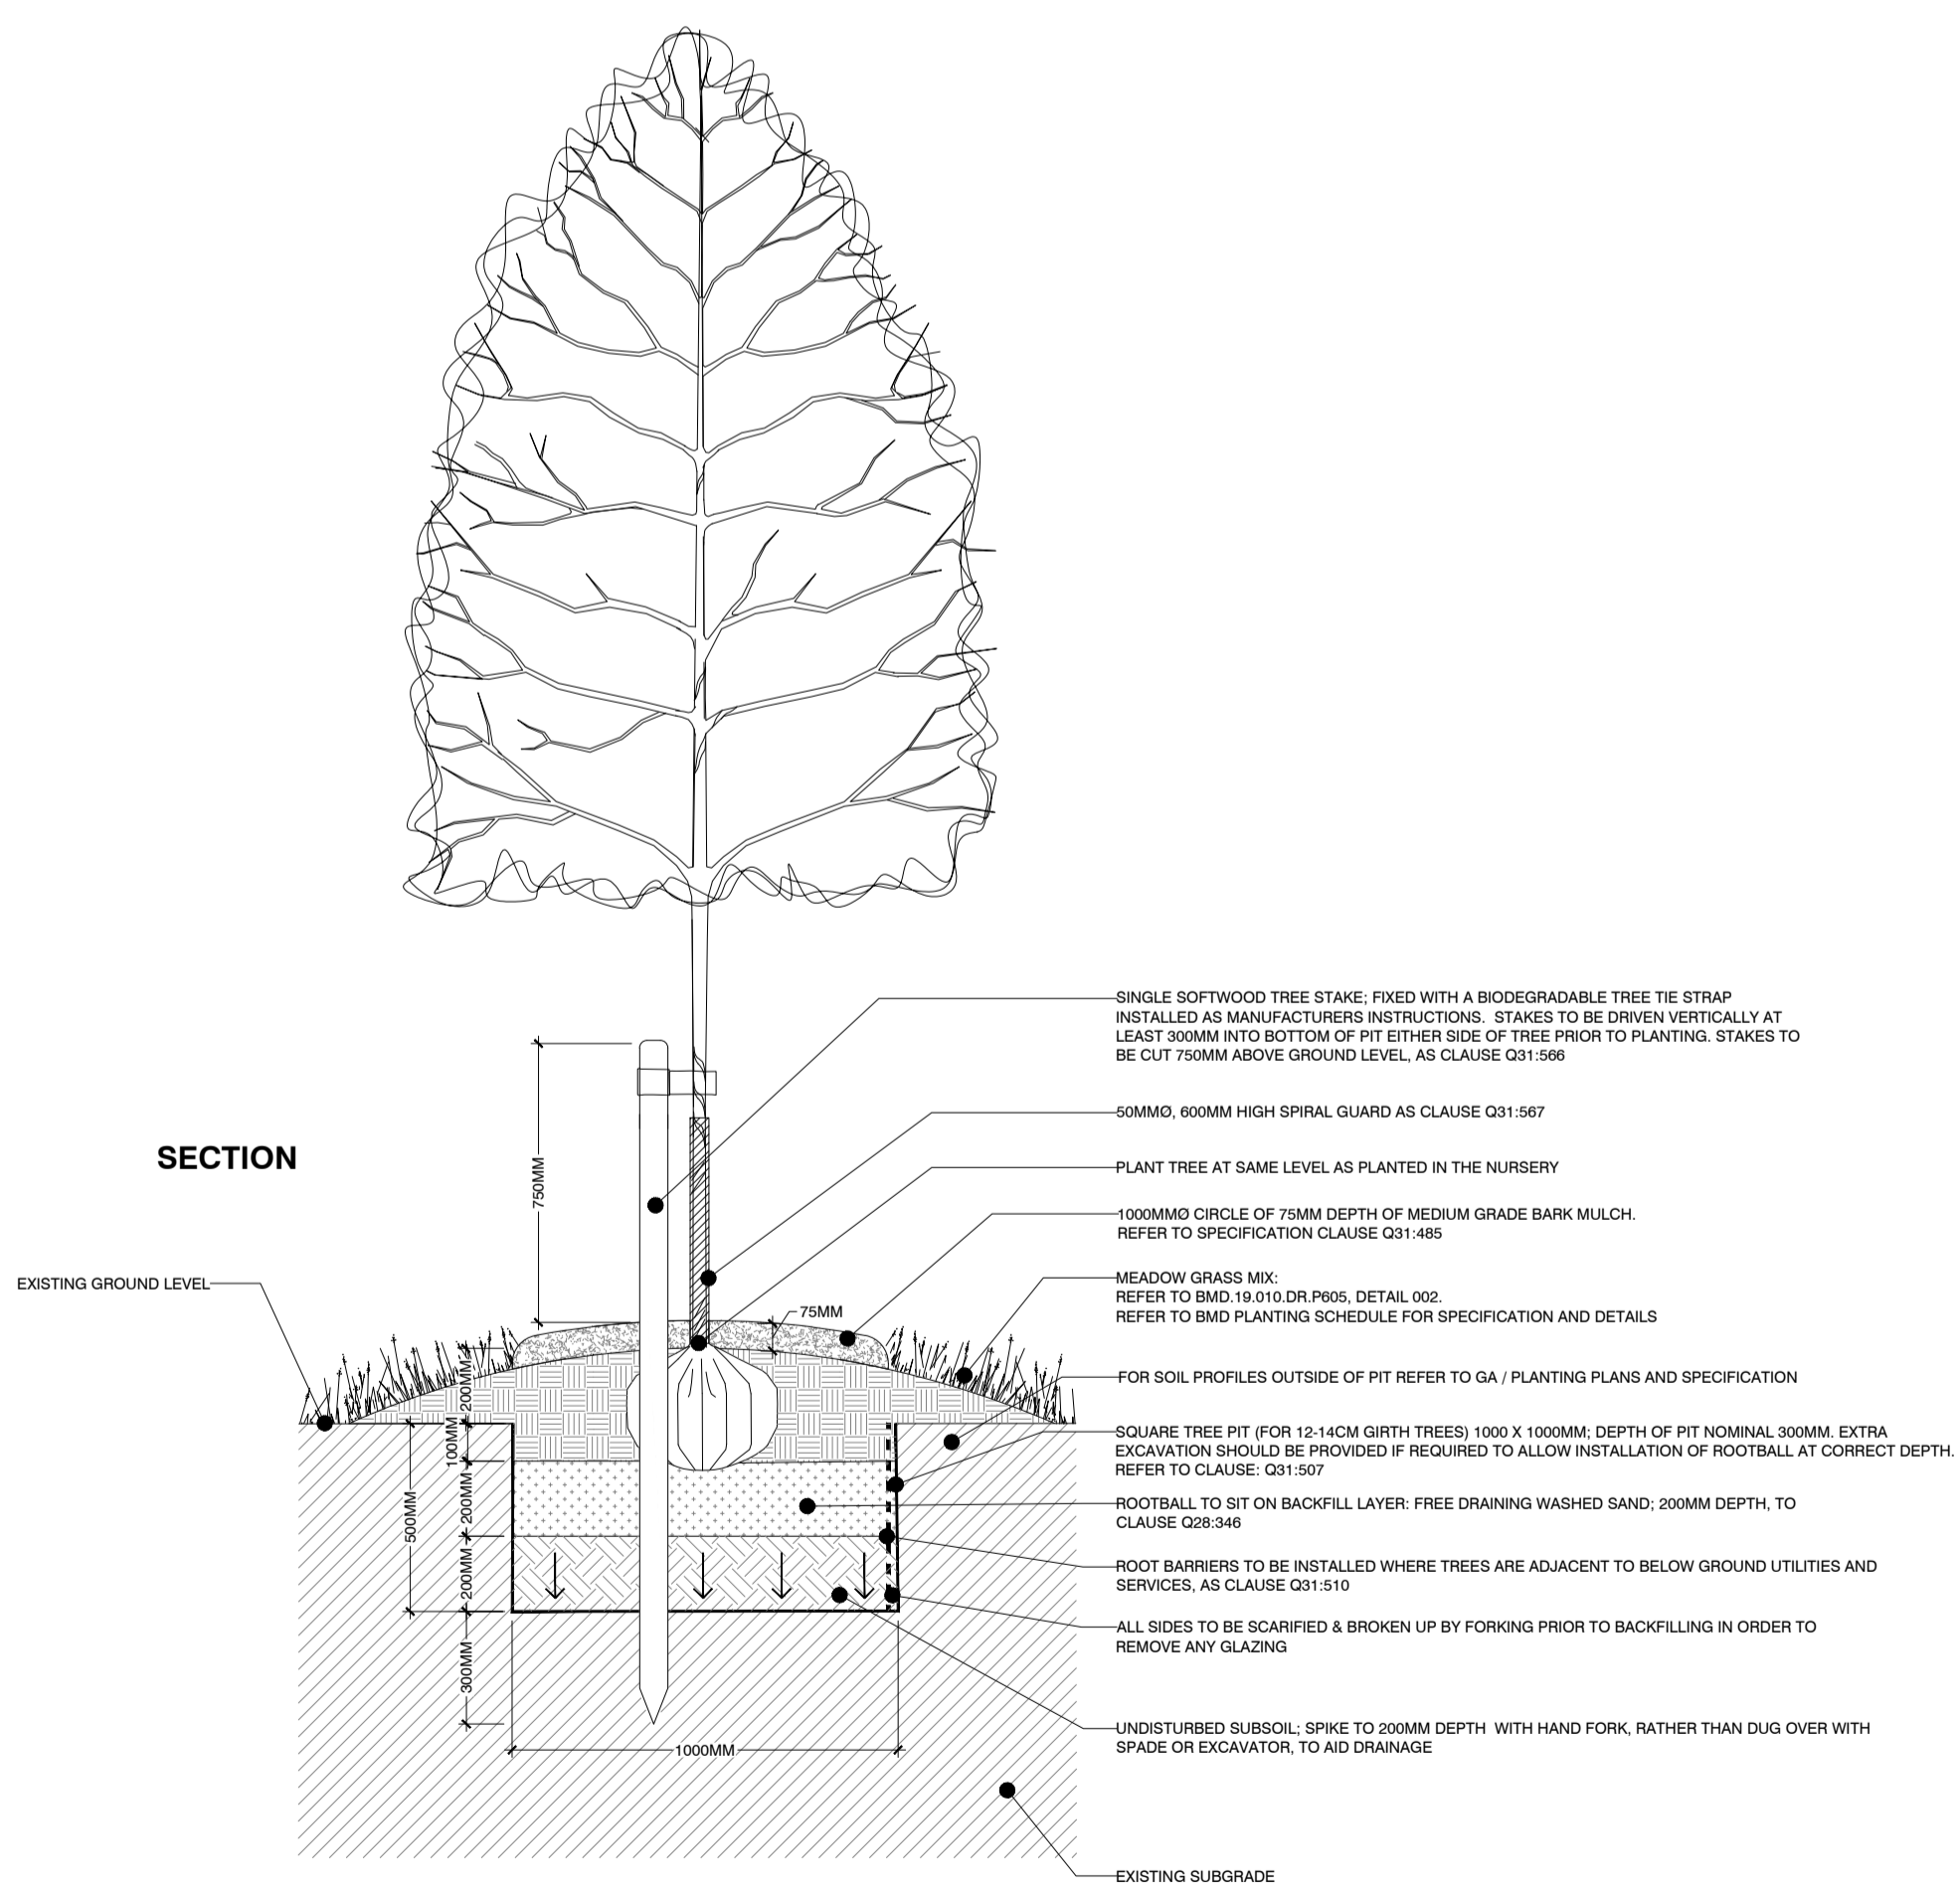





- NOTES:
- THIS DRAWING IS BASED ON BMD.19.010.DR.P001 OVERALL LANDSCAPE GENERAL ARRANGEMENT
 - THIS DRAWING SHOULD BE READ IN CONJUNCTION WITH ALL OTHER LANDSCAPE DRAWINGS AND DOCUMENTS
 - THIS DRAWING IS NOT INTENDED FOR CONSTRUCTION
 - DO NOT SCALE FROM THIS DRAWING
 - ANY DISCREPANCIES WITHIN THIS DRAWING OR BETWEEN THIS DRAWING AND ANY OTHER INFORMATION IS TO BE REPORTED TO BMD FOR CLARIFICATION

- DRAWINGS SHOULD BE READ IN CONJUNCTION WITH OTHER BMD LANDSCAPE DRAWINGS & DETAILS:
- PLANTING PLANS & SCHEDULE
- BMD.19.010.DR.P001, P302, P303 & P304 PLANTING PLANS (4 SHEETS)
 - BMD.19.010.DR.P305 PLANTING SCHEDULES
- SPECIFICATION AND LANDSCAPE MAINTENANCE AND MANAGEMENT PLAN
- BMD.19.010.SP.P005 NBS LANDSCAPE SPECIFICATION
 - BMD.19.010.SP.P006 LANDSCAPE MAINTENANCE & MANAGEMENT PLAN (LMP)

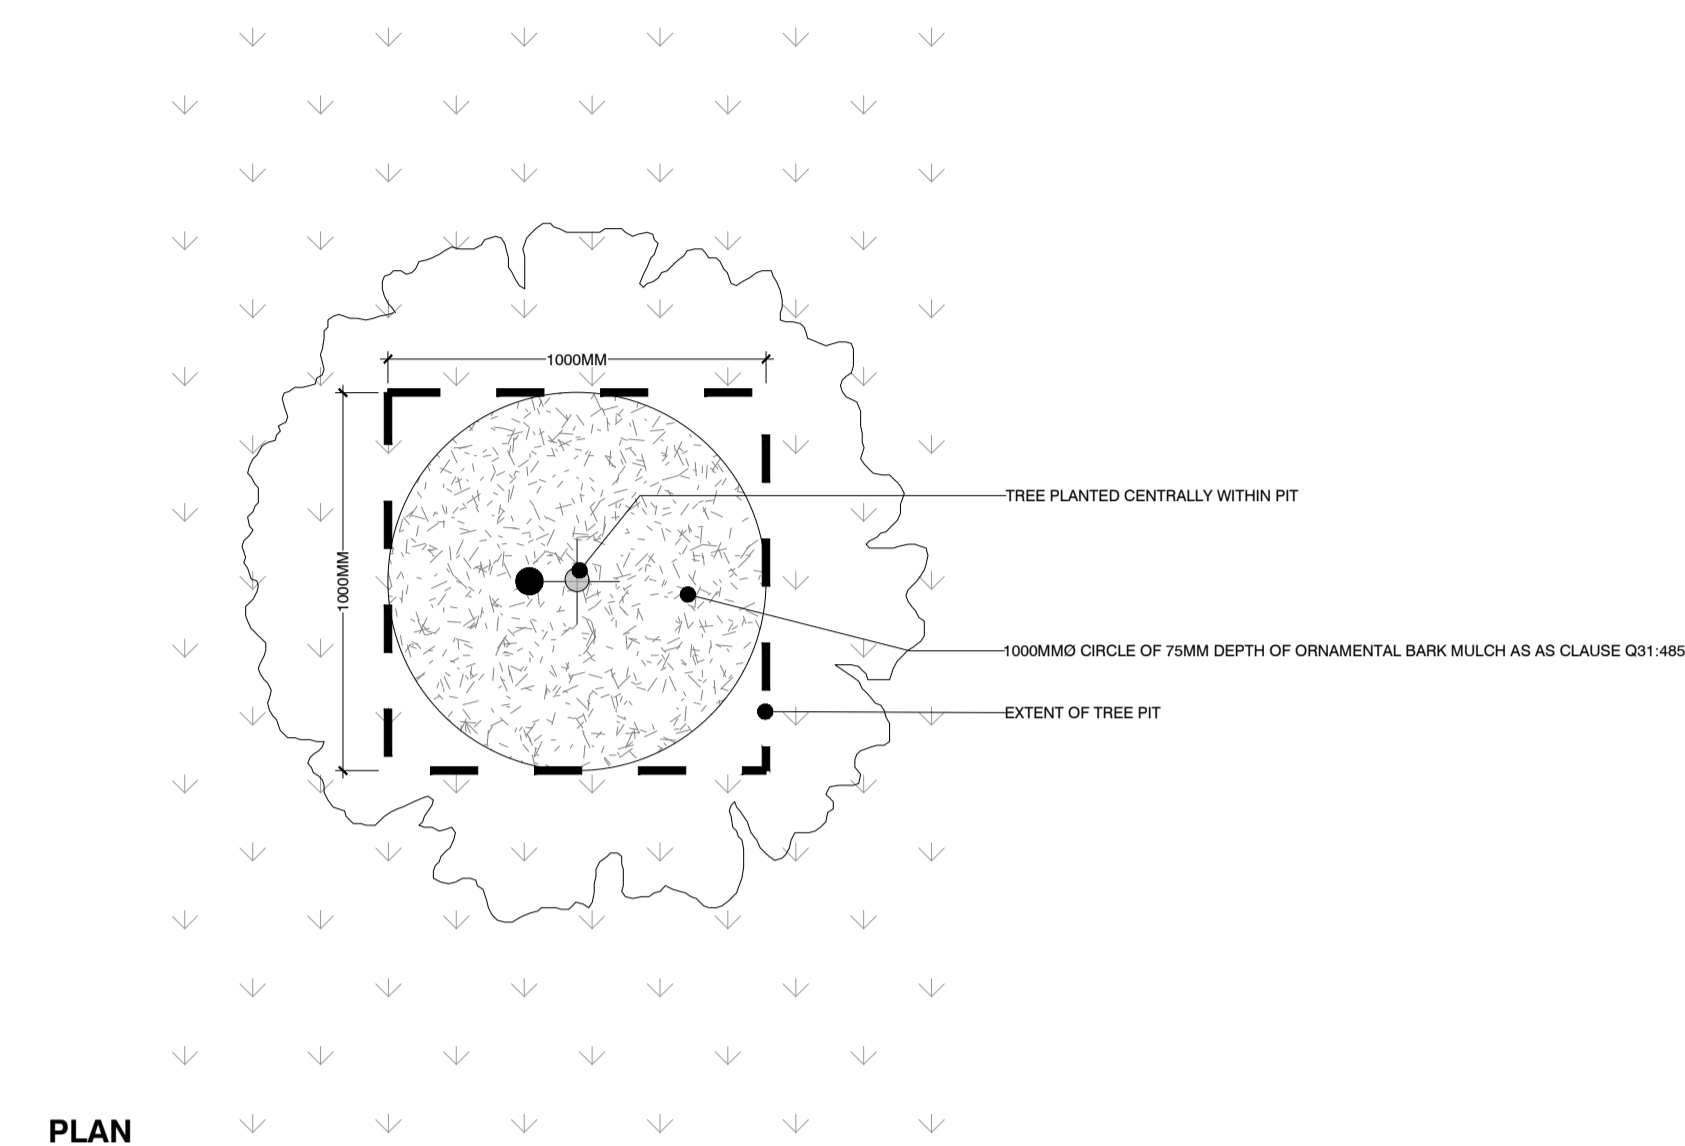

001 TREE PIT DETAIL FOR HEAVY STANDARD TREES (12-14CM GIRTH) IN MEADOW AND WET MEADOW GRASSLAND
603 PLAN AND SECTION

SCALE - 1:20

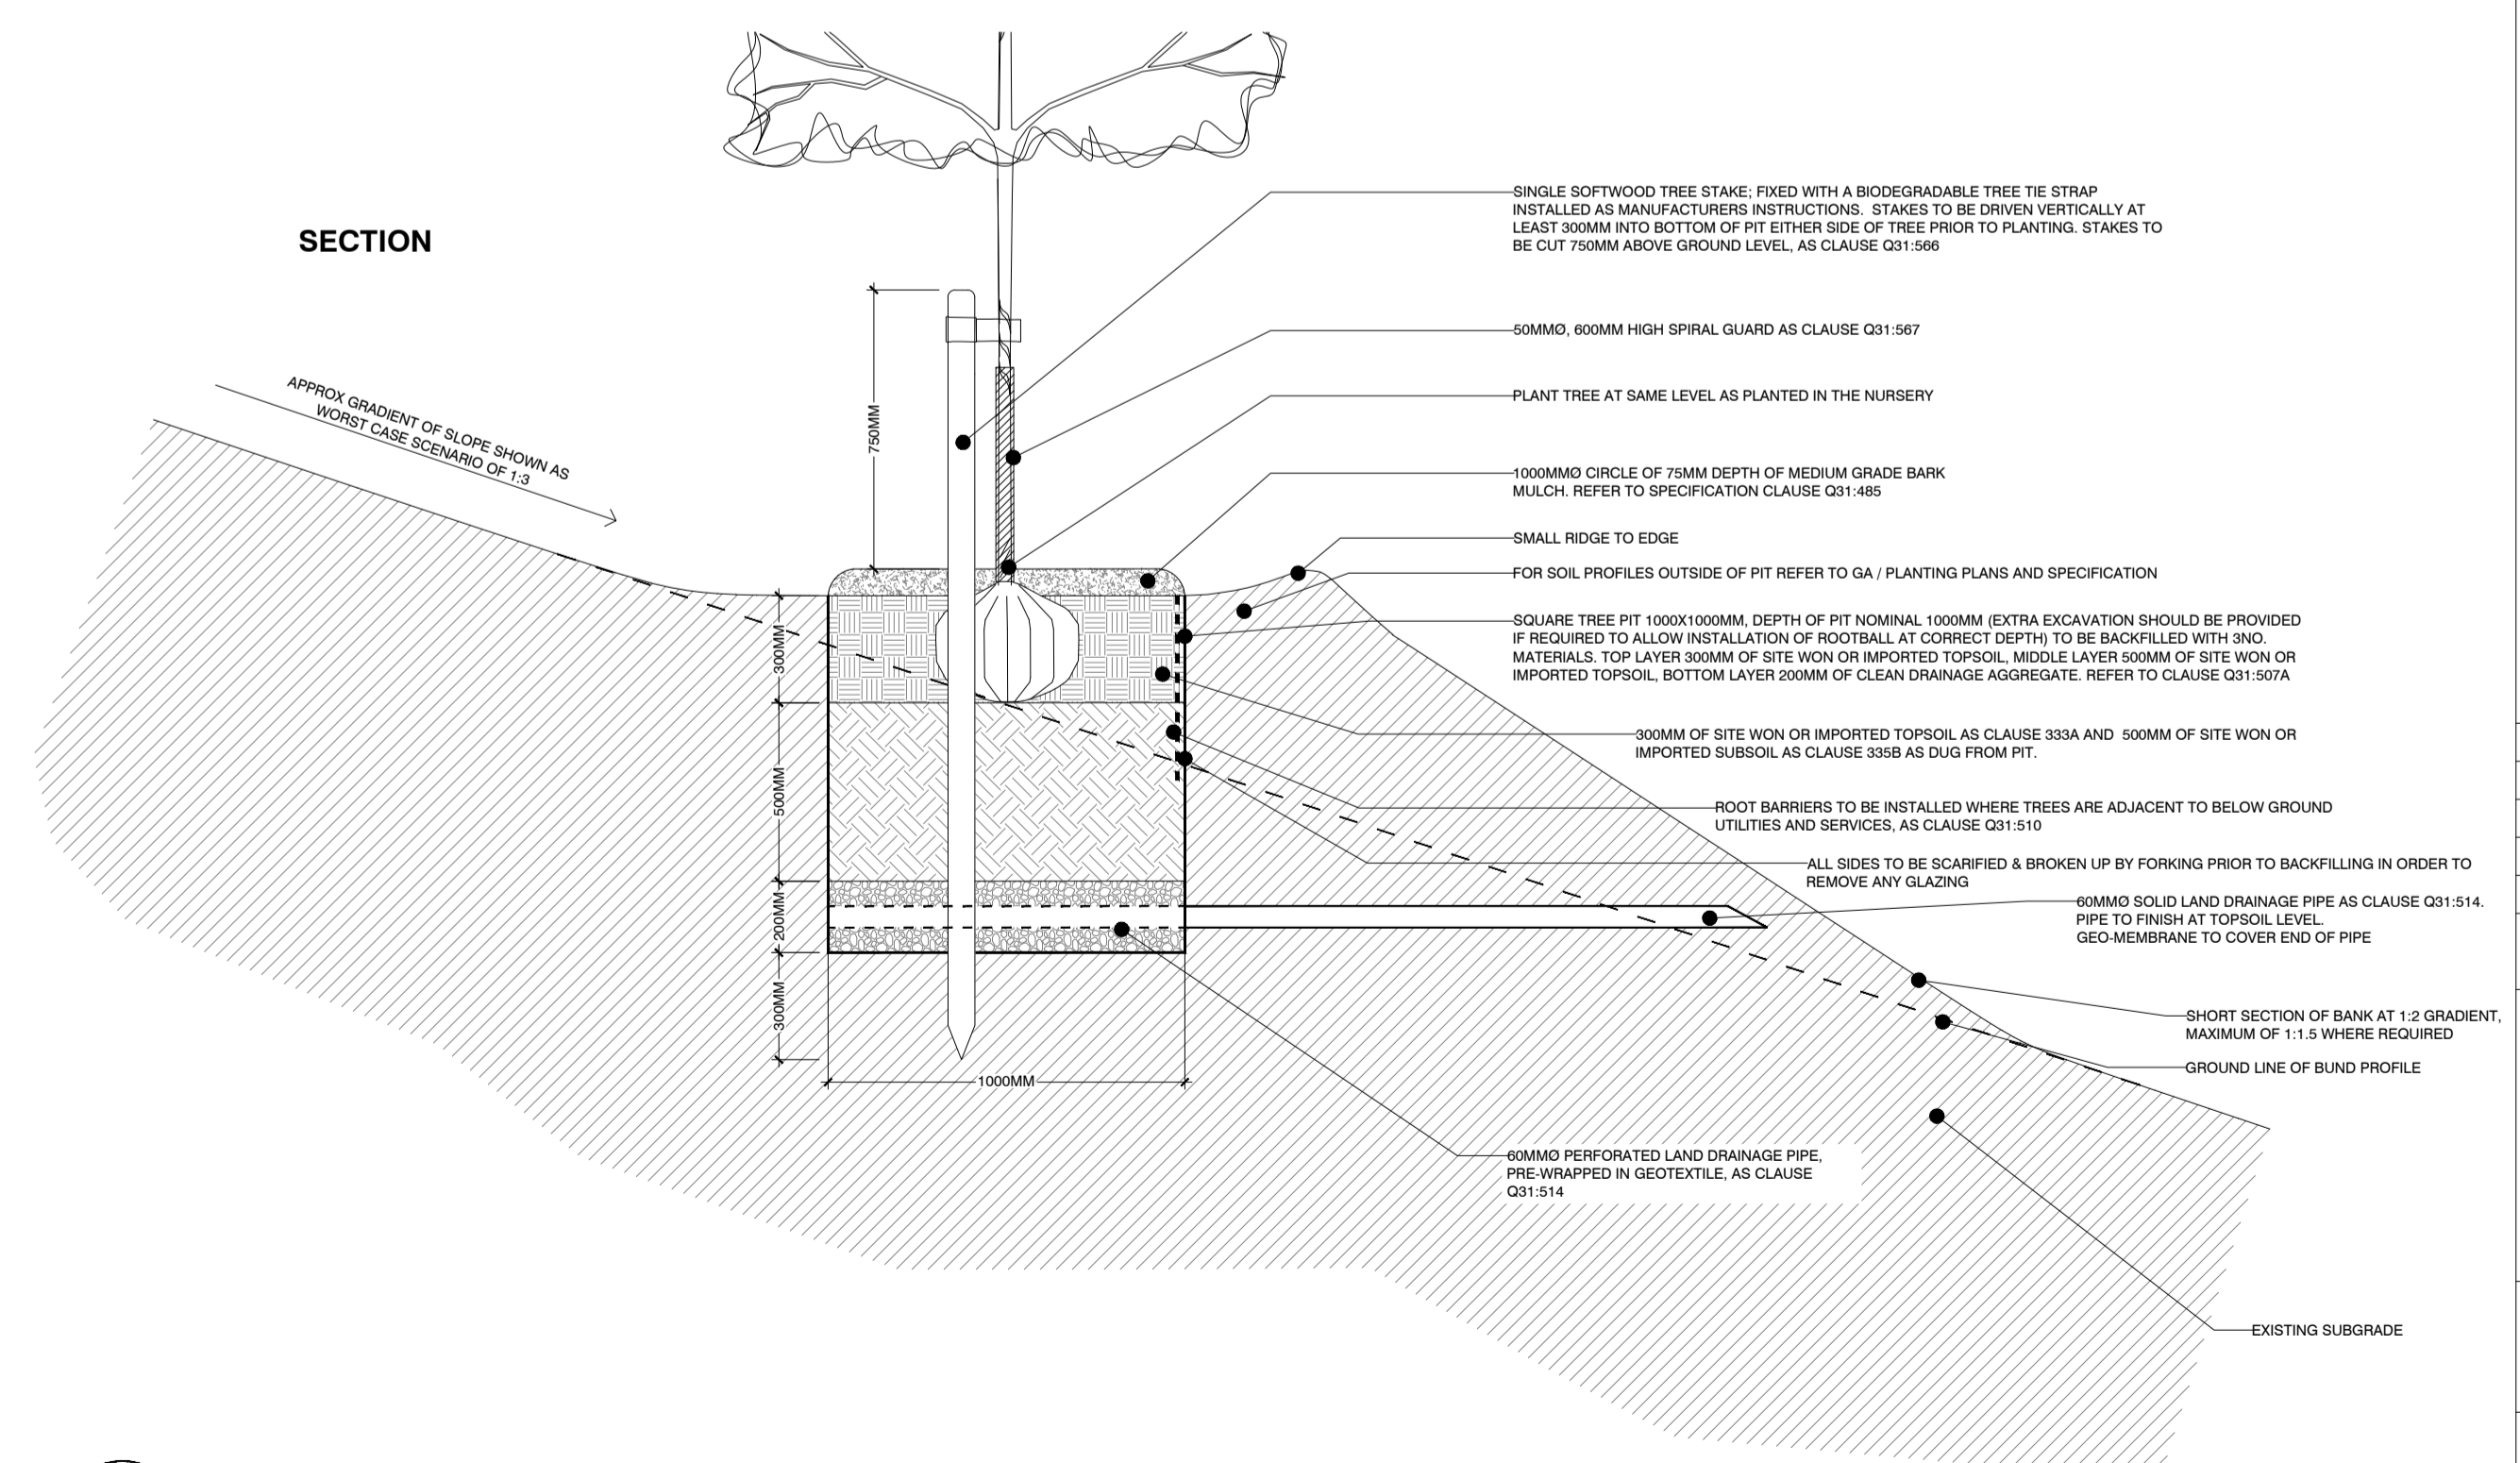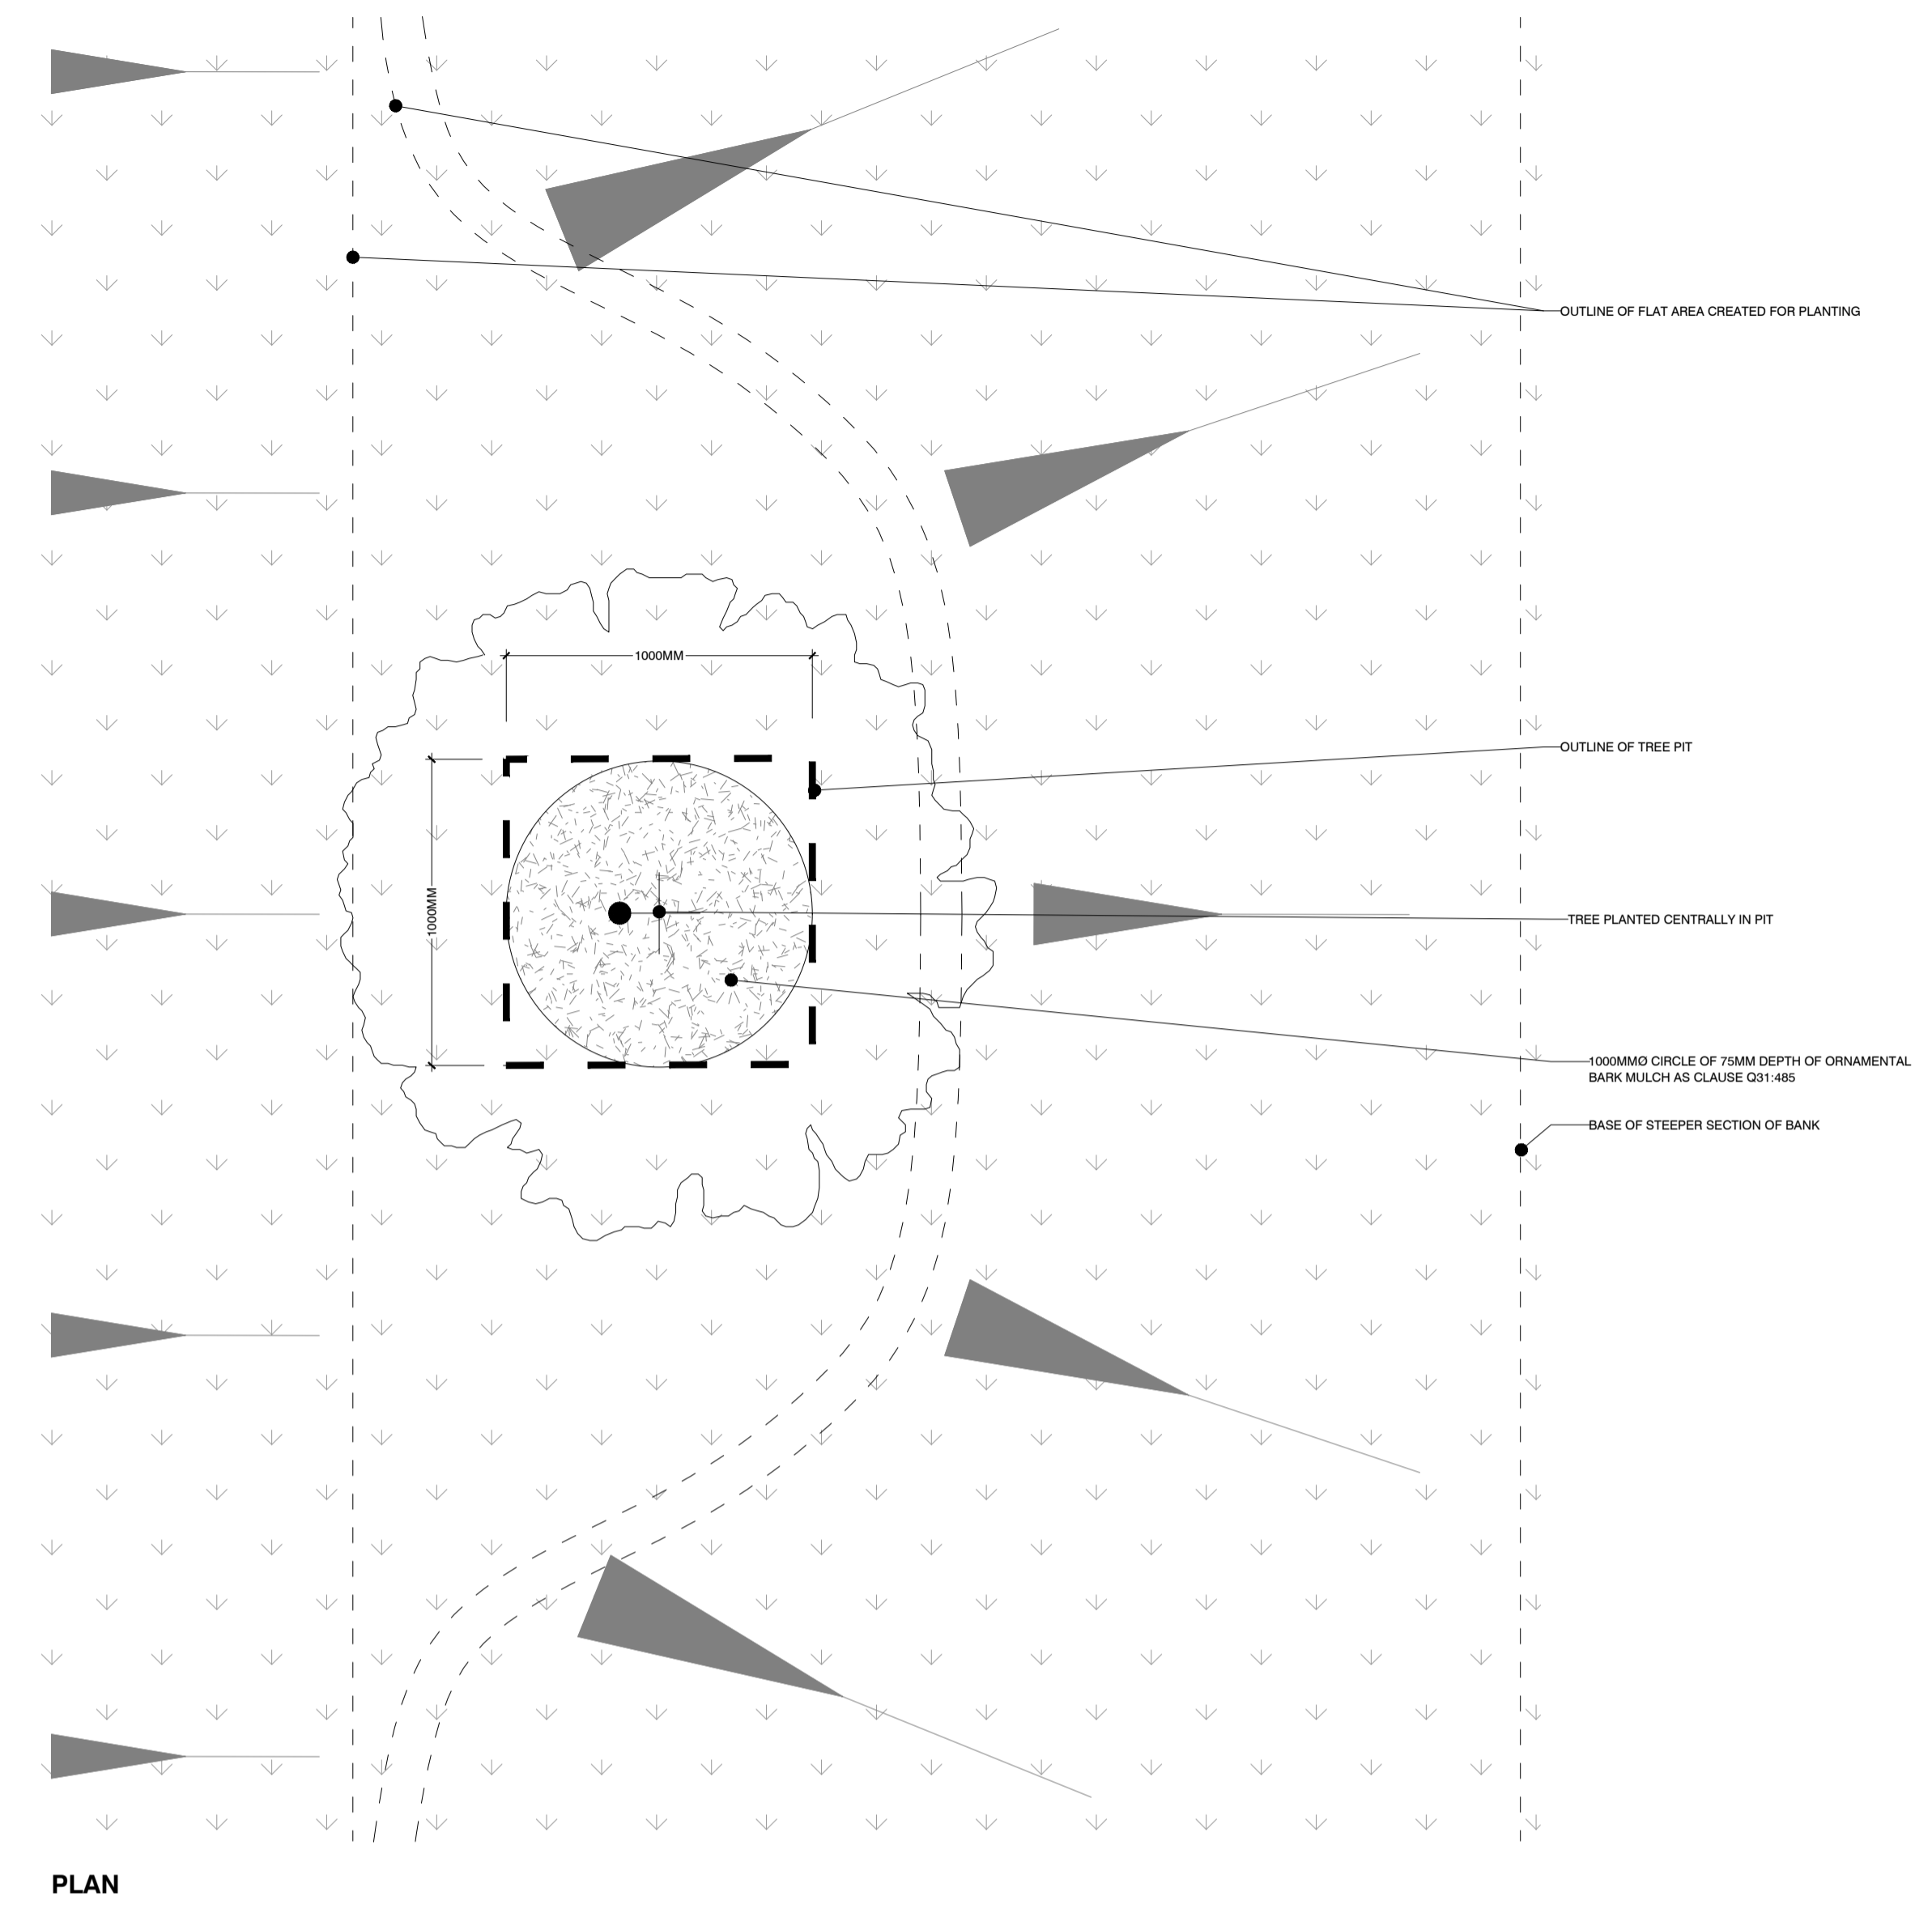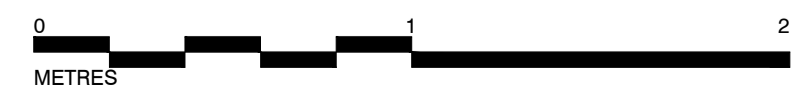

002 TREE PIT DETAIL FOR HEAVY STANDARD TREES (12-14CM GIRTH) ON SLOPE
603 PLAN AND SECTION

SCALE - 1:20

Rev	Description	Date

PURPOSE OF ISSUE

PLANNING

Bradley Murphy Design Ltd
6 The Courtyard
Hatton Technology Park
Dark Lane
Hatton
Warwickshire
CV35 8XB

t: 01926 676496
e: info@bradleymurphydesign.co.uk
www.bradleymurphydesign.co.uk

Client

GREAT LAKES UK LIMITED

Project
PROPOSED GREAT WOLF LODGE, CHESTERTON, BICESTER

Drawing Title
TYPICAL TREE PIT DETAILS 3

Drawn	Checked	Approved	Date
AB	MP	RW	23/03/2022
Job No.	Scale	Sheet Size	Revision
19.010	1:20	A1	-
Drawing Number			
BMD.19.010.DR.P603			

