
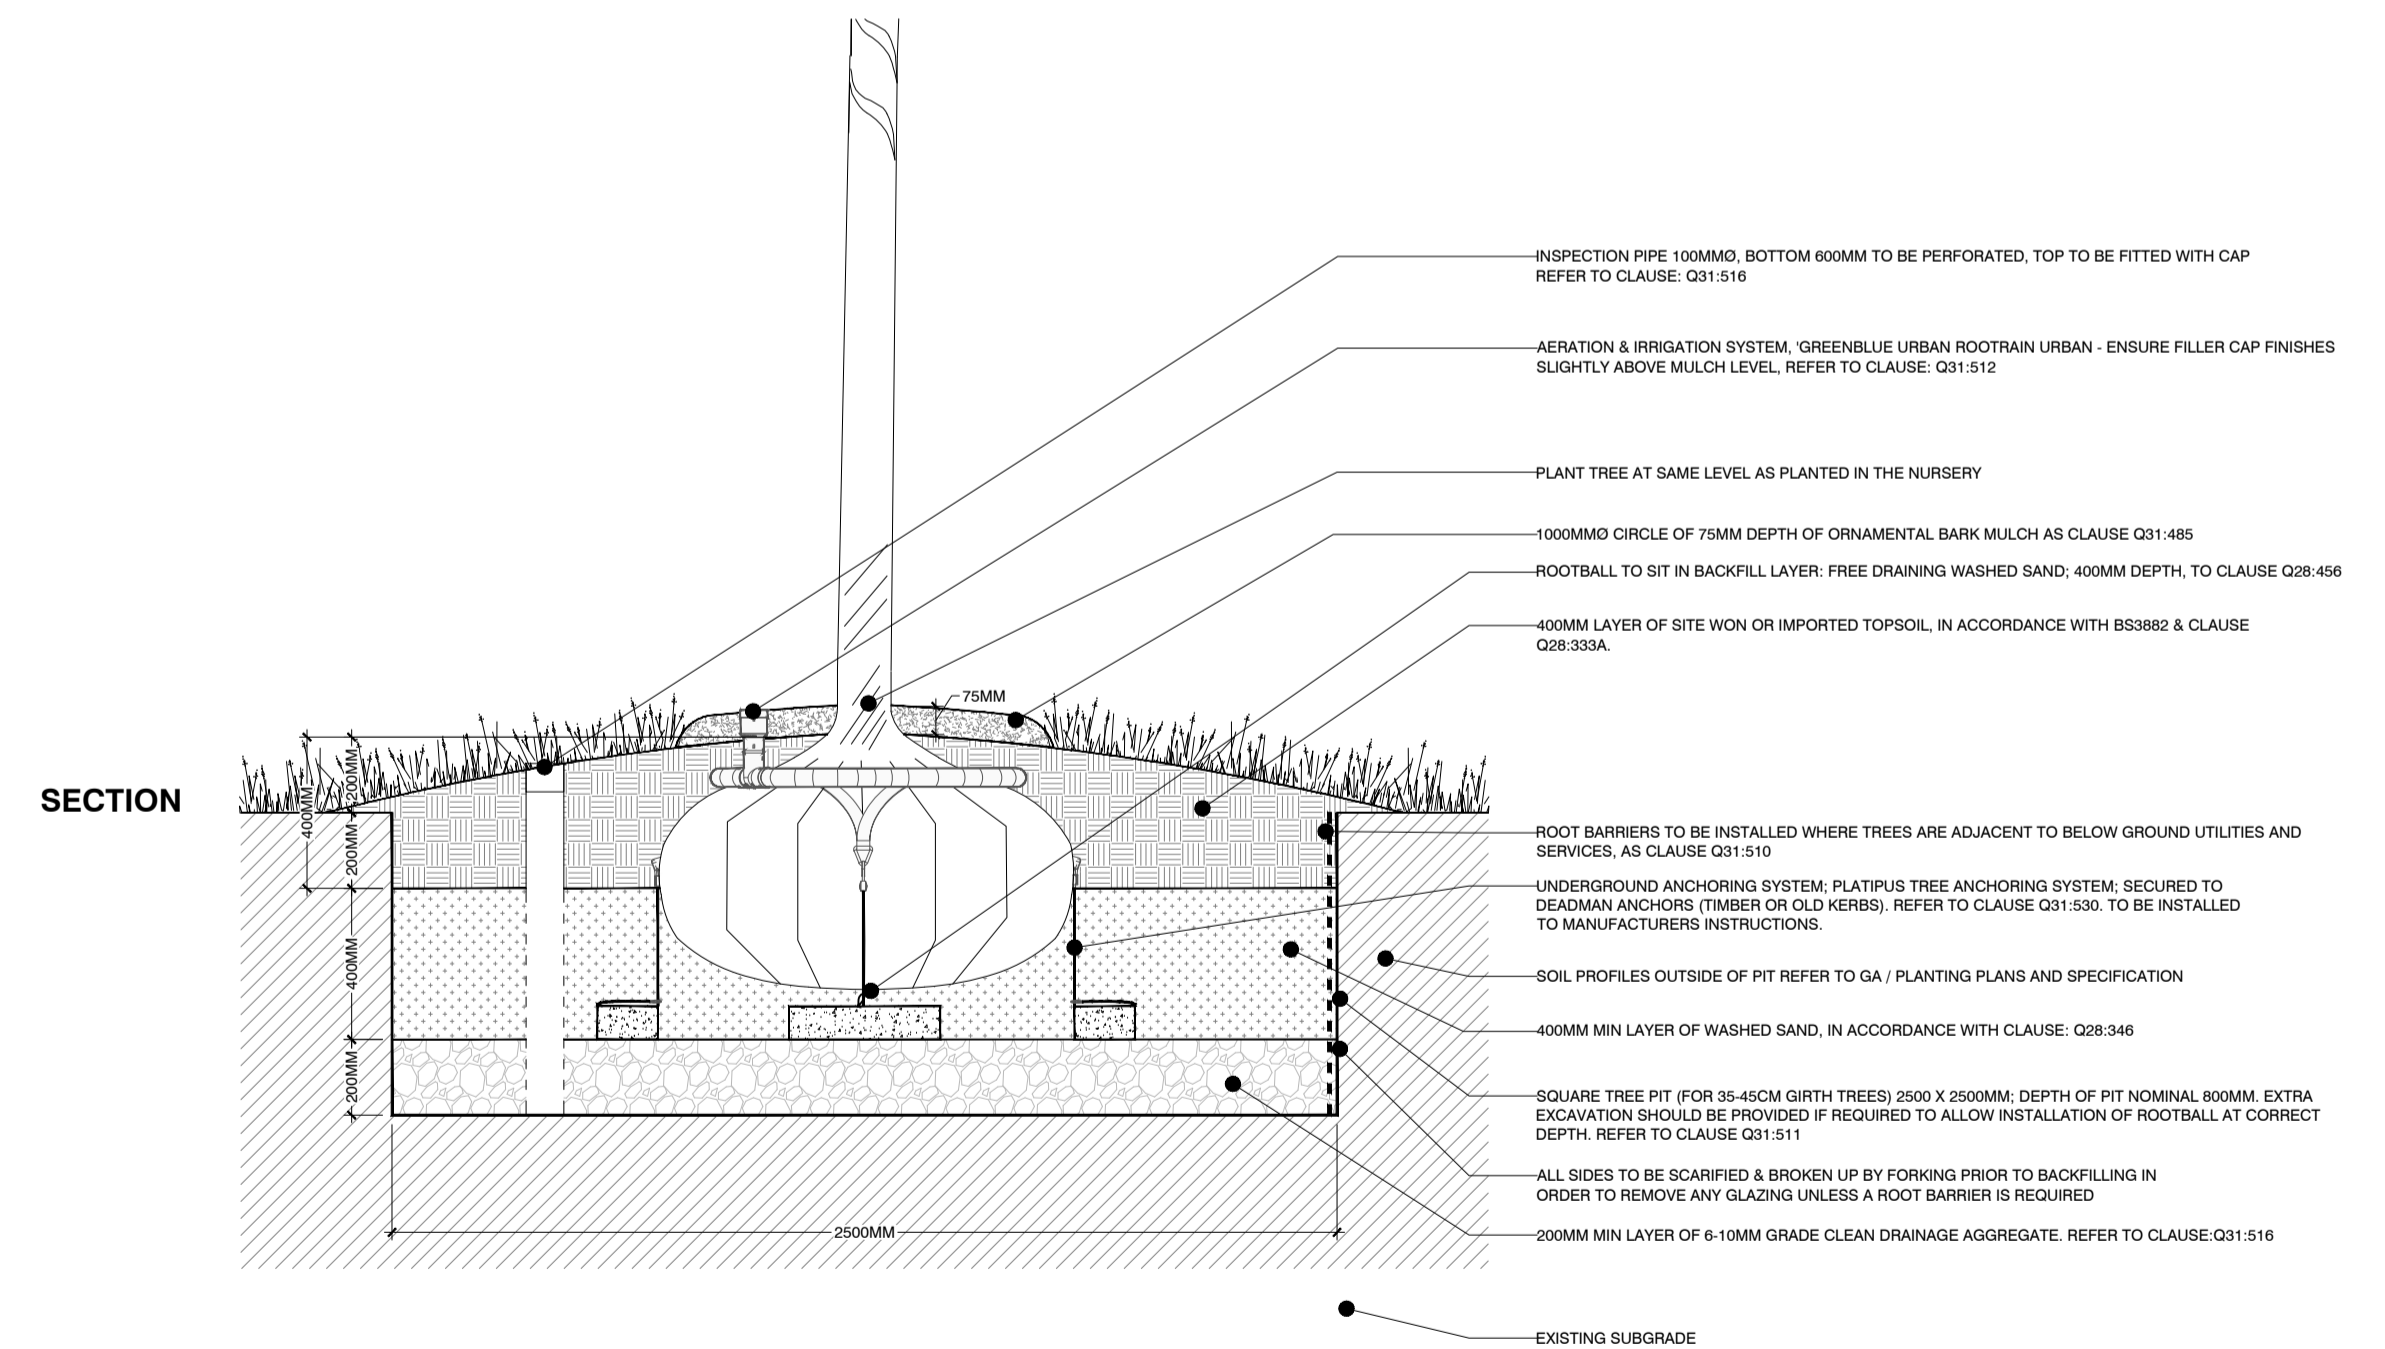
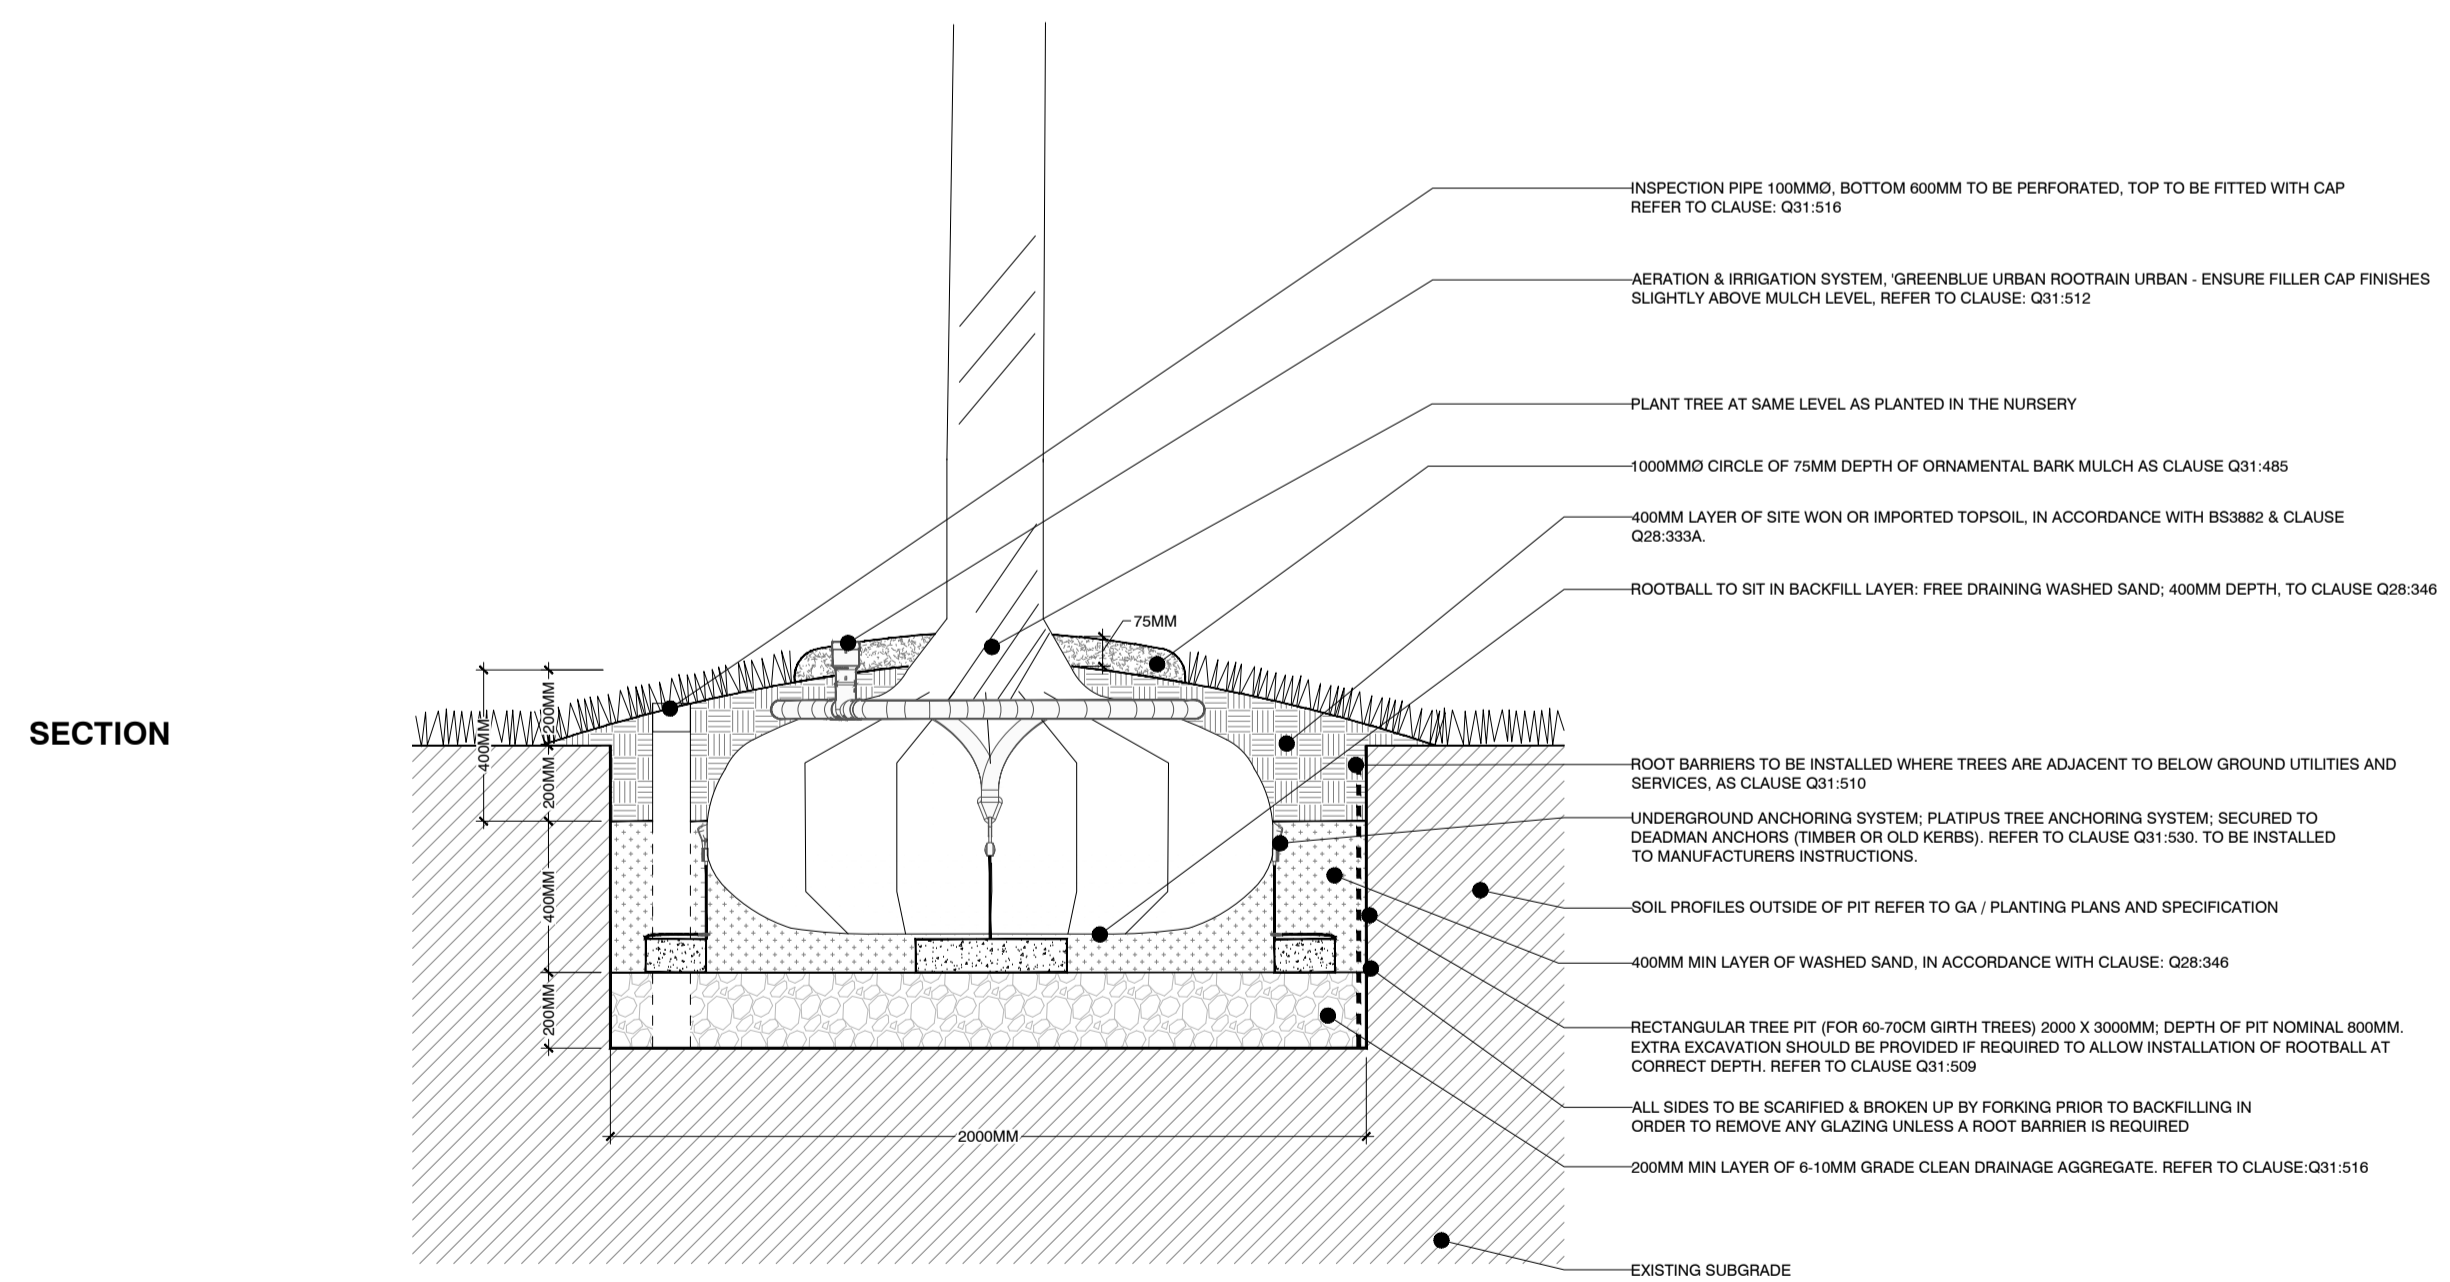
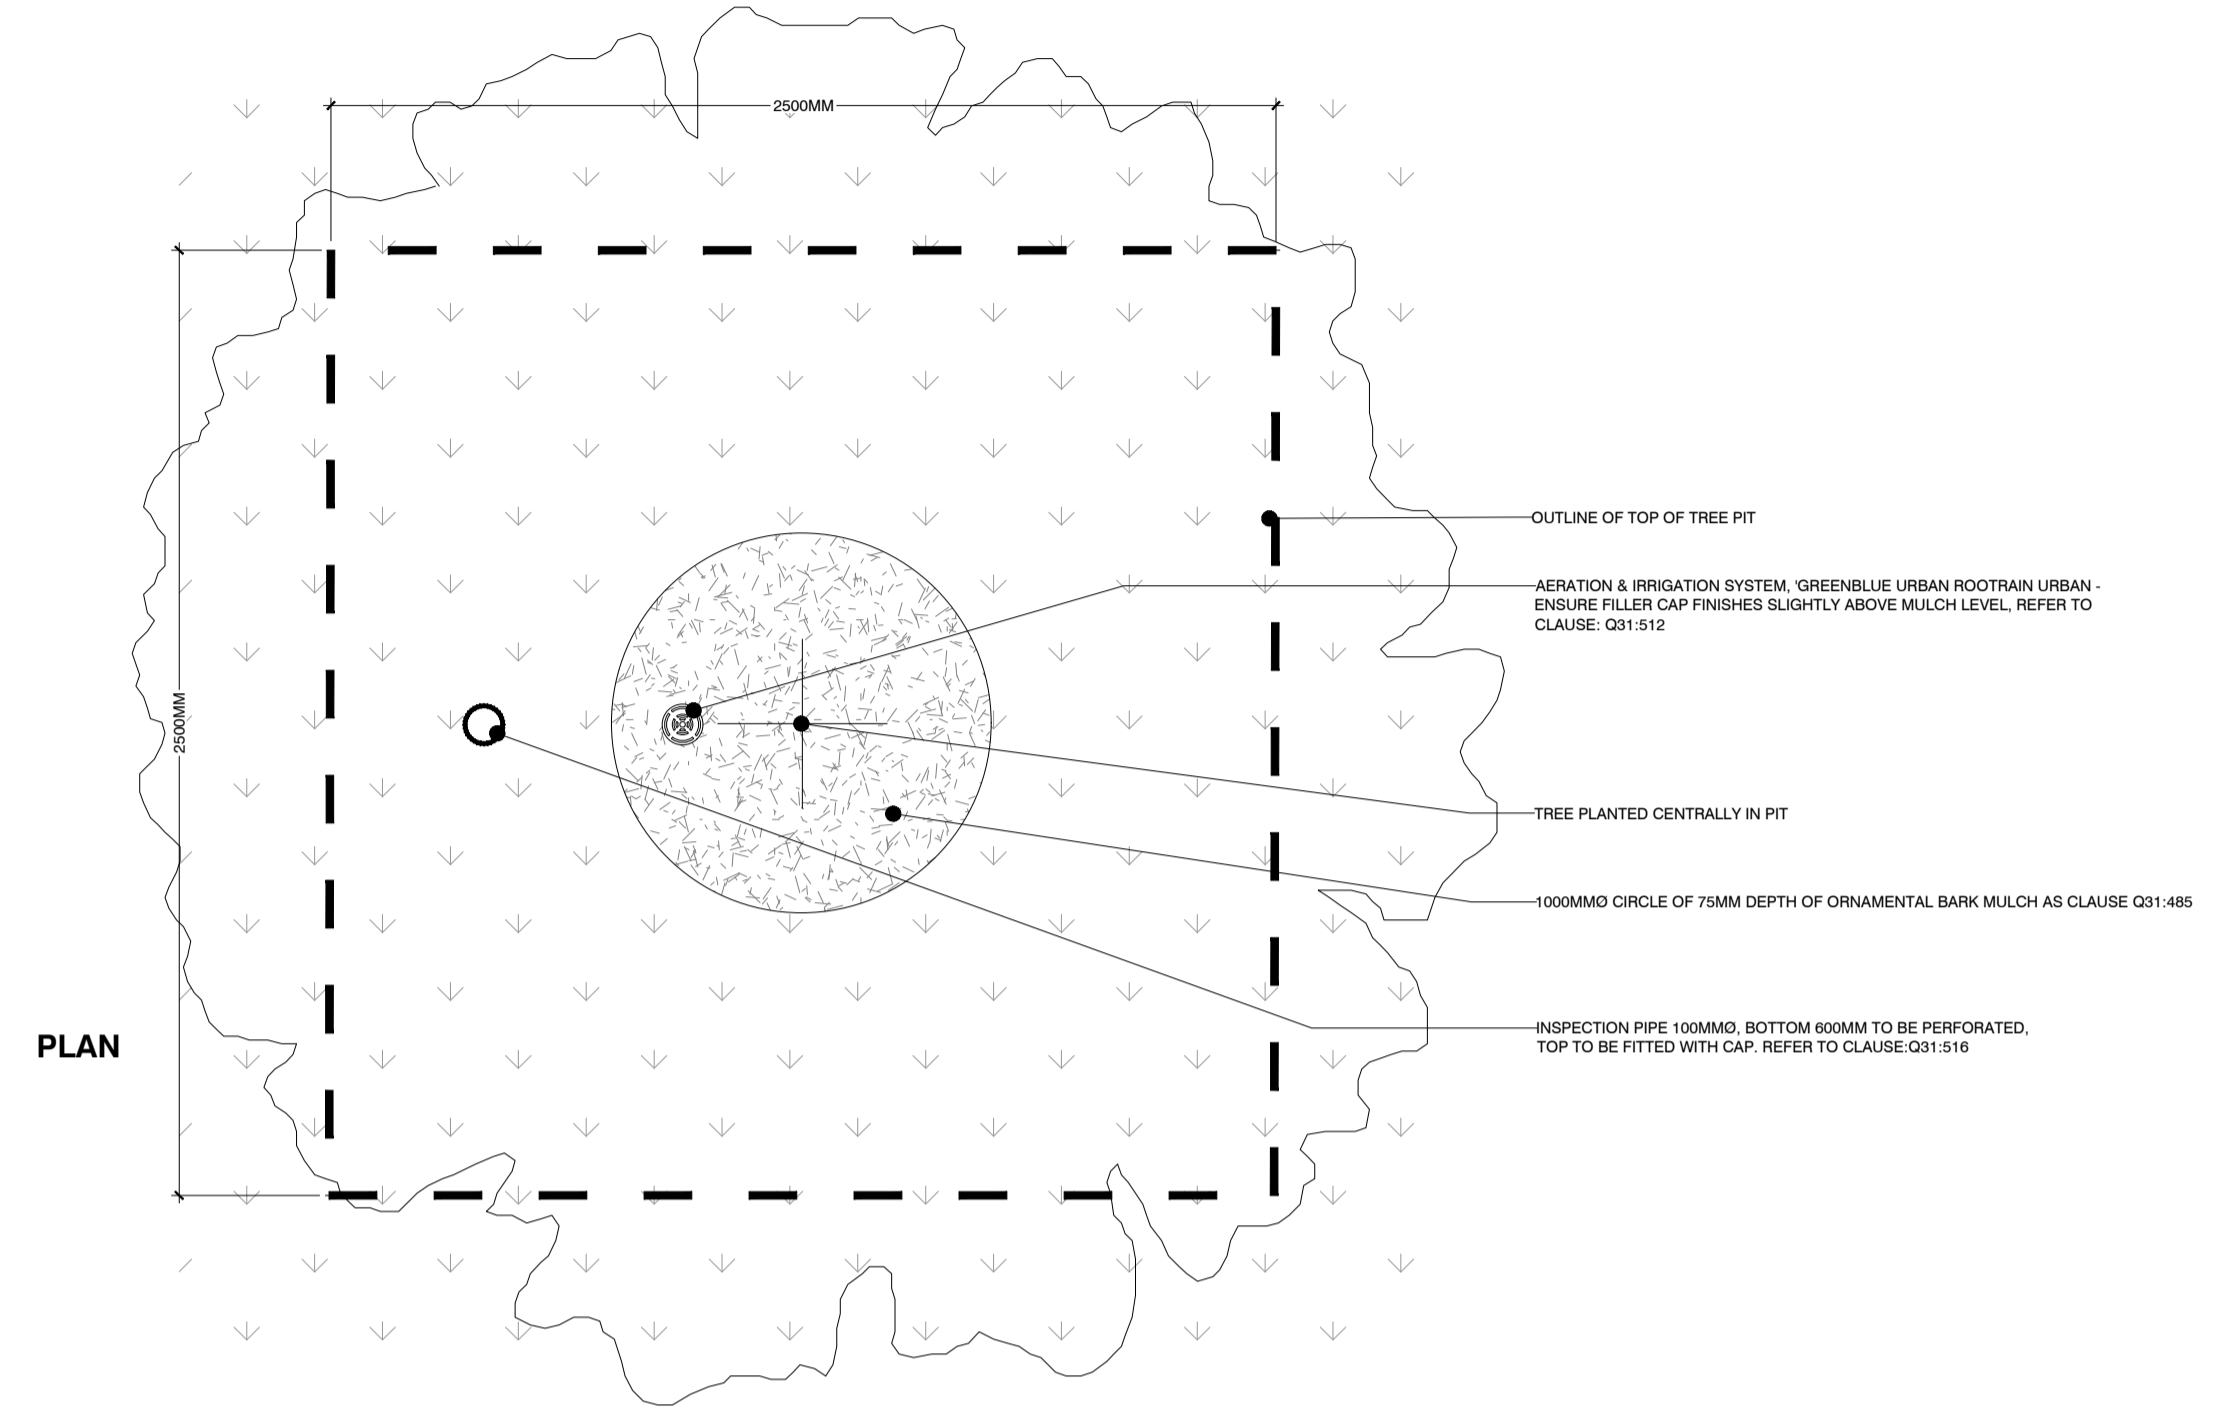


This drawing is the property of Bradley Murphy Design Ltd. Copyright is reserved by them and the drawing is issued on the condition that it is not copied, reproduced, retained nor disclosed to any unauthorized person either wholly or in part without the consent of Bradley Murphy Design Ltd.

- NOTES:
1. THIS DRAWING IS BASED ON BMD 19.010.DR.P001 OVERALL LANDSCAPE GENERAL ARRANGEMENT
 2. THIS DRAWING SHOULD BE READ IN CONJUNCTION WITH ALL OTHER LANDSCAPE DRAWINGS AND DOCUMENTS
 3. THIS DRAWING IS NOT INTENDED FOR CONSTRUCTION
 4. DO NOT SCALE FROM THIS DRAWING
 5. ANY DISCREPANCIES WITHIN THIS DRAWING OR BETWEEN THIS DRAWING AND ANY OTHER INFORMATION IS TO BE REPORTED TO BMD FOR CLARIFICATION


DRAWINGS SHOULD BE READ IN CONJUNCTION WITH OTHER BMD LANDSCAPE DRAWINGS & DETAILS:

- PLANTING PLANS & SCHEDULE
- BMD 19.010.DR.P001, P002, P003 & P004 PLANTING PLANS (4 SHEETS)
 - BMD 19.010.DR.P005 PLANTING SCHEDULES
- SPECIFICATION AND LANDSCAPE MAINTENANCE AND MANAGEMENT PLAN
- BMD 19.010.SP.P005 NBS LANDSCAPE SPECIFICATION
 - BMD 19.010.SP.P006 LANDSCAPE MAINTENANCE & MANAGEMENT PLAN (LMMF)

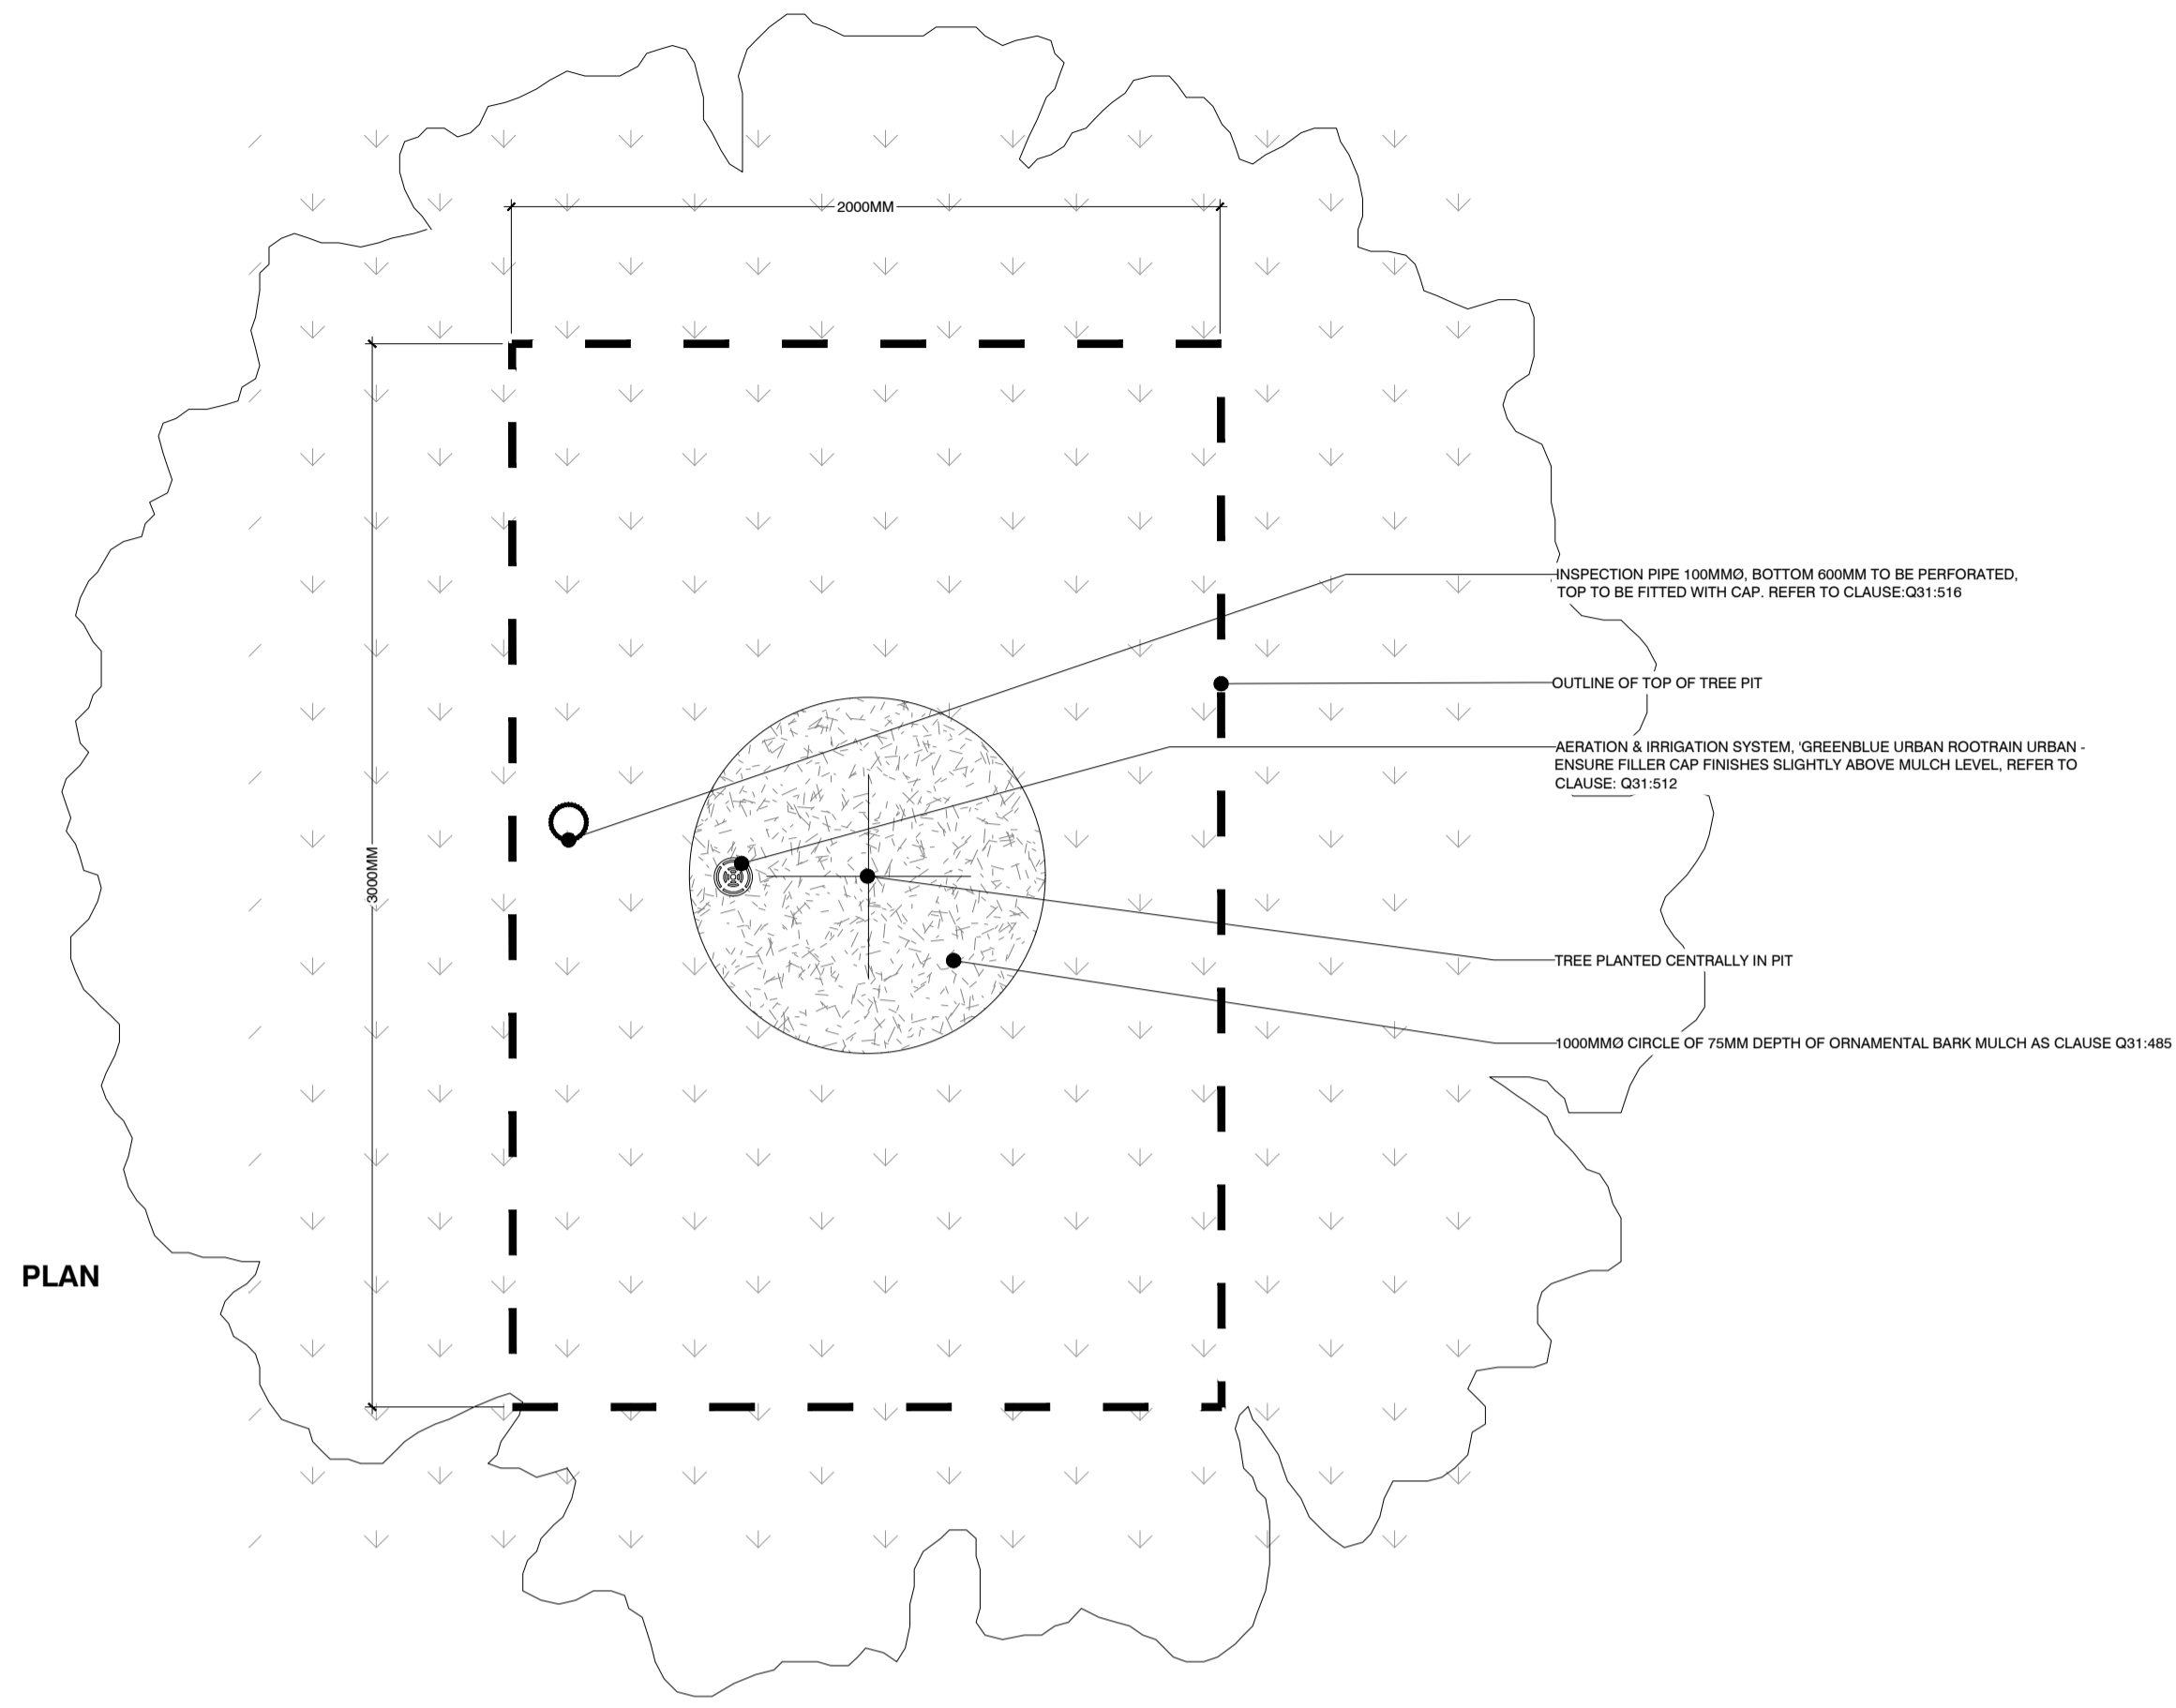

001 TREE PIT DETAIL FOR SEMI-MATURE TREES (60-70CM GIRTH) ALONG BOULEVARD IN AMENITY LAWN
607 PLAN & SECTION

SCALE - 1:20

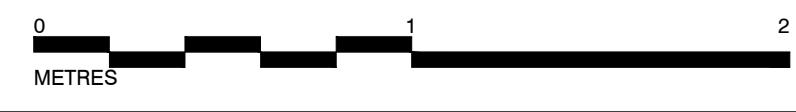

002 TREE PIT DETAIL FOR SEMI-MATURE TREES (35-45CM GIRTH) IN SOFT LANDSCAPE
607 PLAN & SECTION

SCALE - 1:20

Rev	Description	Date
--	--	--

Purpose of Issue
PLANNING

Bradley Murphy Design Ltd
6 The Courtyard
Hatton Technology Park
Dark Lane
Hatton
Warwickshire
CV35 8XB

t: 01926 676496
e: info@bradleymurphydesign.co.uk
www.bradleymurphydesign.co.uk

Client



GREAT LAKES UK LIMITED

Project
GREAT WOLF LODGE, CHESTERTON, BICESTER

Drawing Title
TYPICAL TREE PIT DETAILS 5

Drawn	Checked	Approved	Date
AB	MP	RW	23/03/2022
Job No.	Scale	Sheet Size	Revision
19.010	1:20	A1	-
Drawing Number			
BMD.19.010.DR.P607			