


This drawing is the property of Bradley Murphy Design Ltd. Copyright is reserved by them and the drawing is issued on the condition that it is not copied, reproduced, retained nor disclosed to any unauthorized person either wholly or in part without the consent of Bradley Murphy Design Ltd.


- NOTES:
1. THIS DRAWING IS BASED ON BMD.19.010.DR.P001 OVERALL LANDSCAPE GENERAL ARRANGEMENT
 2. THIS DRAWING SHOULD BE READ IN CONJUNCTION WITH ALL OTHER LANDSCAPE DRAWINGS AND DOCUMENTS
 3. THIS DRAWING IS NOT INTENDED FOR CONSTRUCTION
 4. DO NOT SCALE FROM THIS DRAWING
 5. ANY DISCREPANCIES WITHIN THIS DRAWING OR BETWEEN THIS DRAWING AND ANY OTHER INFORMATION IS TO BE REPORTED TO BMD FOR CLARIFICATION

- DRAWINGS SHOULD BE READ IN CONJUNCTION WITH OTHER BMD LANDSCAPE DRAWINGS & DETAILS:
- PLANTING PLANS & SCHEDULE
- BMD.19.010.DR.P001, P302, P303 & P304 PLANTING PLANS (4 SHEETS)
 - BMD.19.010.DR.P305 PLANTING SCHEDULES
- SPECIFICATION AND LANDSCAPE MAINTENANCE AND MANAGEMENT PLAN
- BMD.19.010.SP.P005 NBS LANDSCAPE SPECIFICATION
 - BMD.19.010.SP.P006 LANDSCAPE MAINTENANCE & MANAGEMENT PLAN (LMMP)

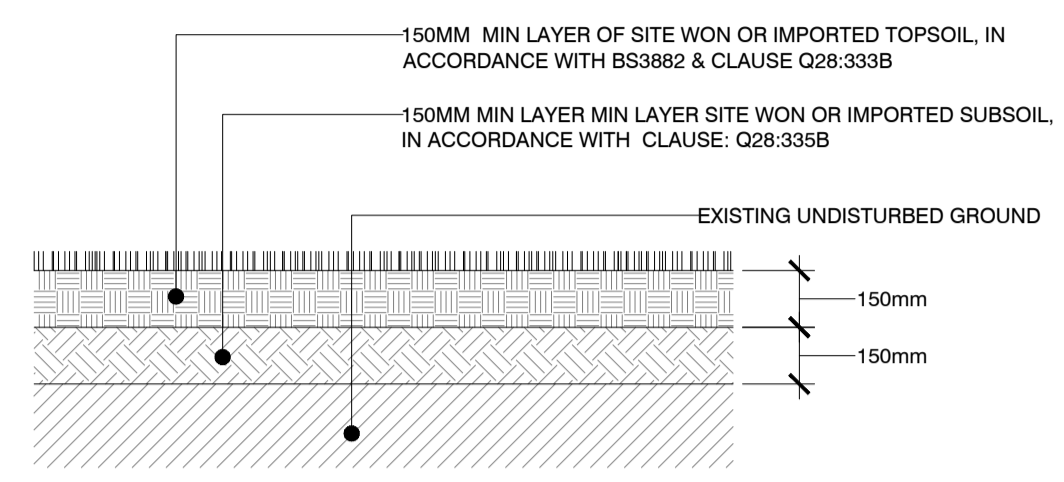


001
605 TYPICAL SOIL PROFILE FOR AMENITY GRASS
PLAN & SECTION

SCALE - 1:20

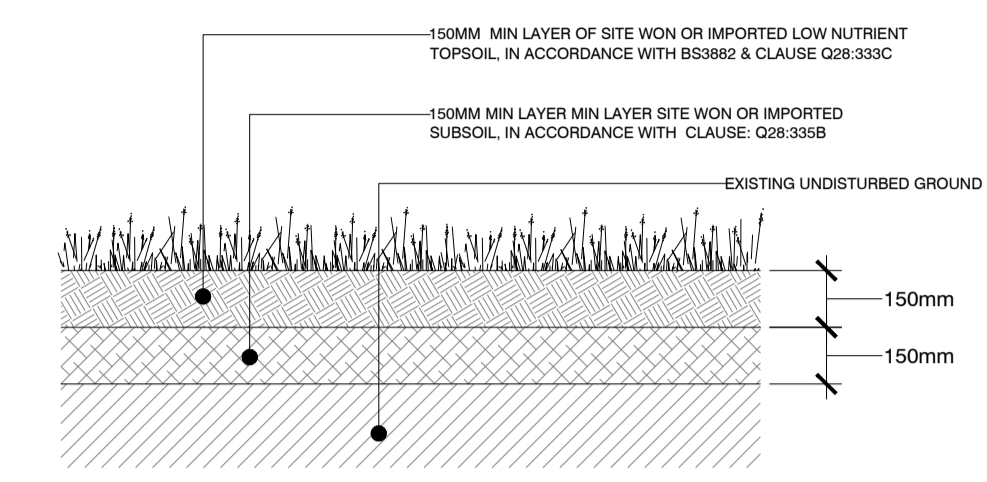


002
605 TYPICAL SOIL PROFILE FOR MEADOW GRASS & WET MEADOW GRASS
PLAN & SECTION

SCALE - 1:20

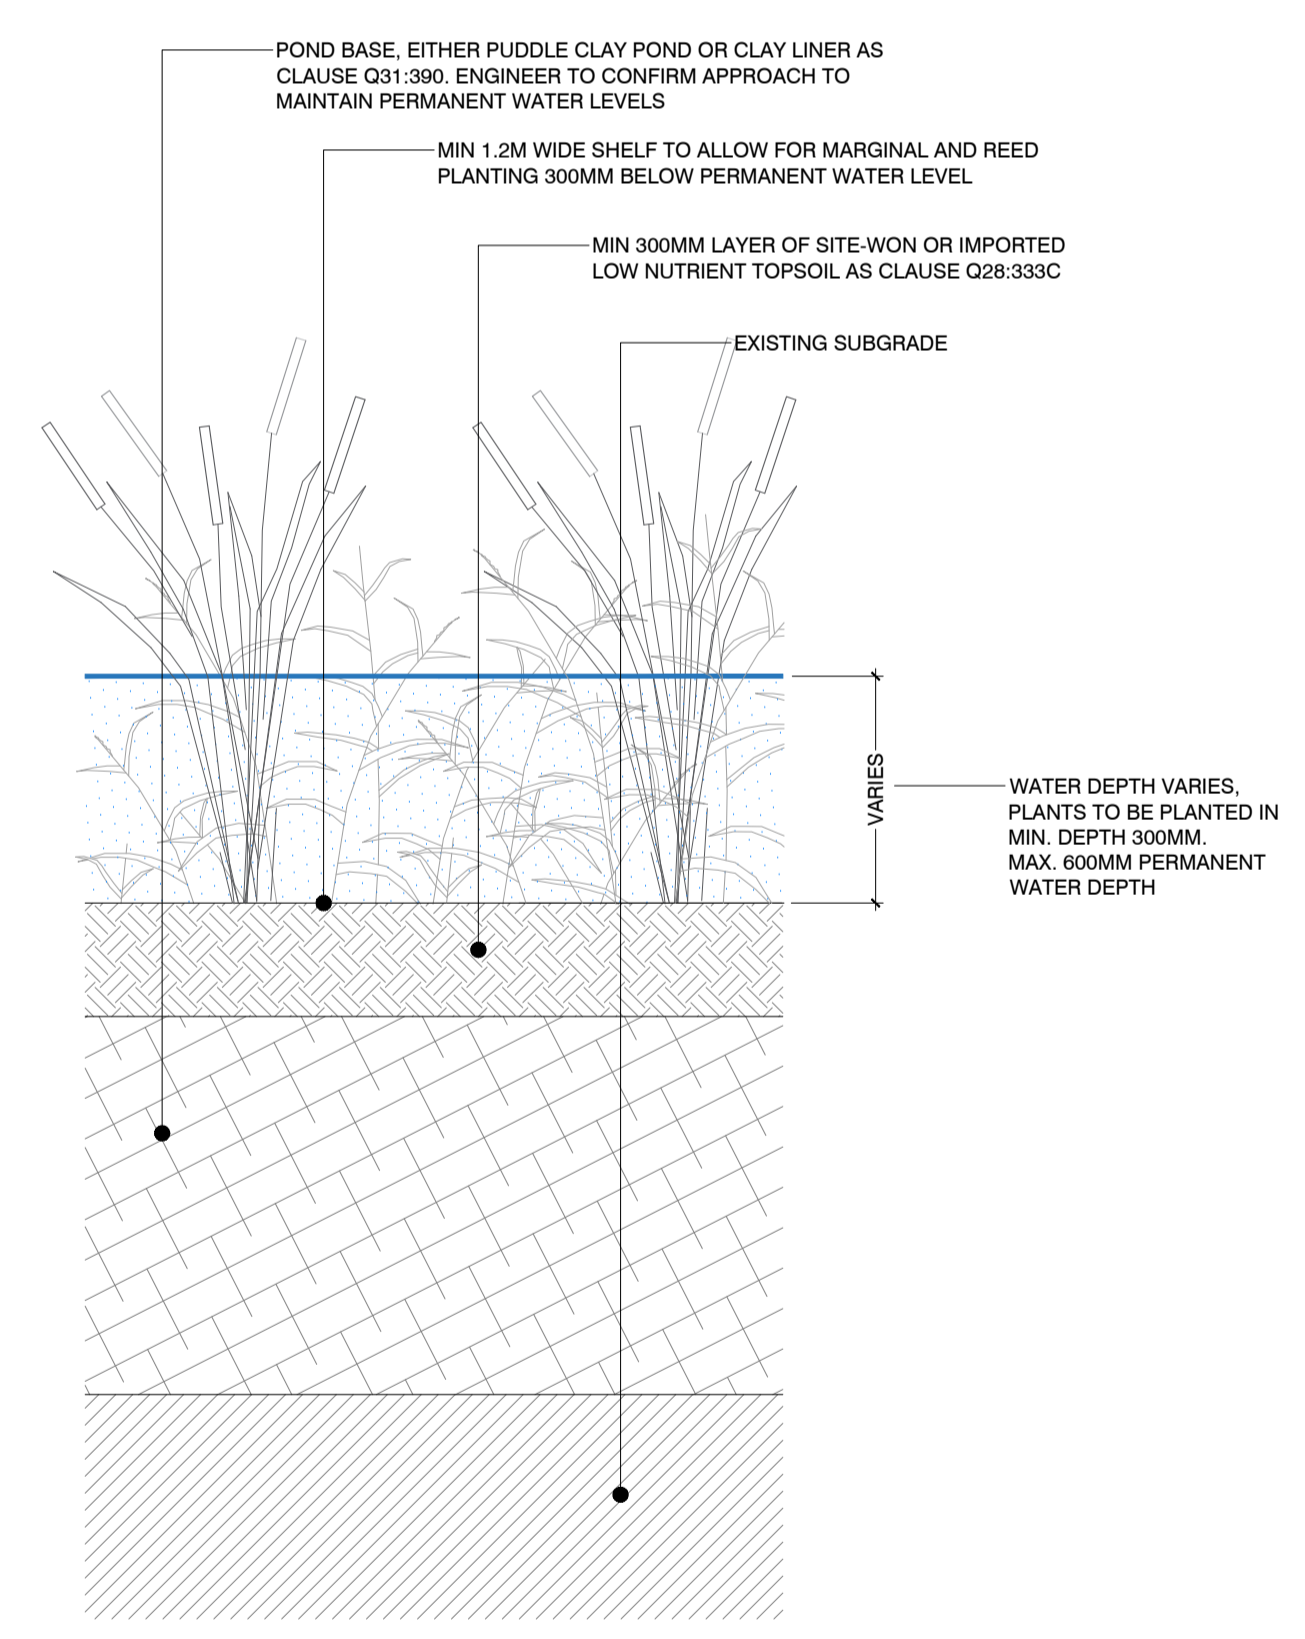


003
605 TYPICAL SOIL PROFILE FOR MARGINAL PLANTING
PLAN & SECTION

SCALE - 1:20

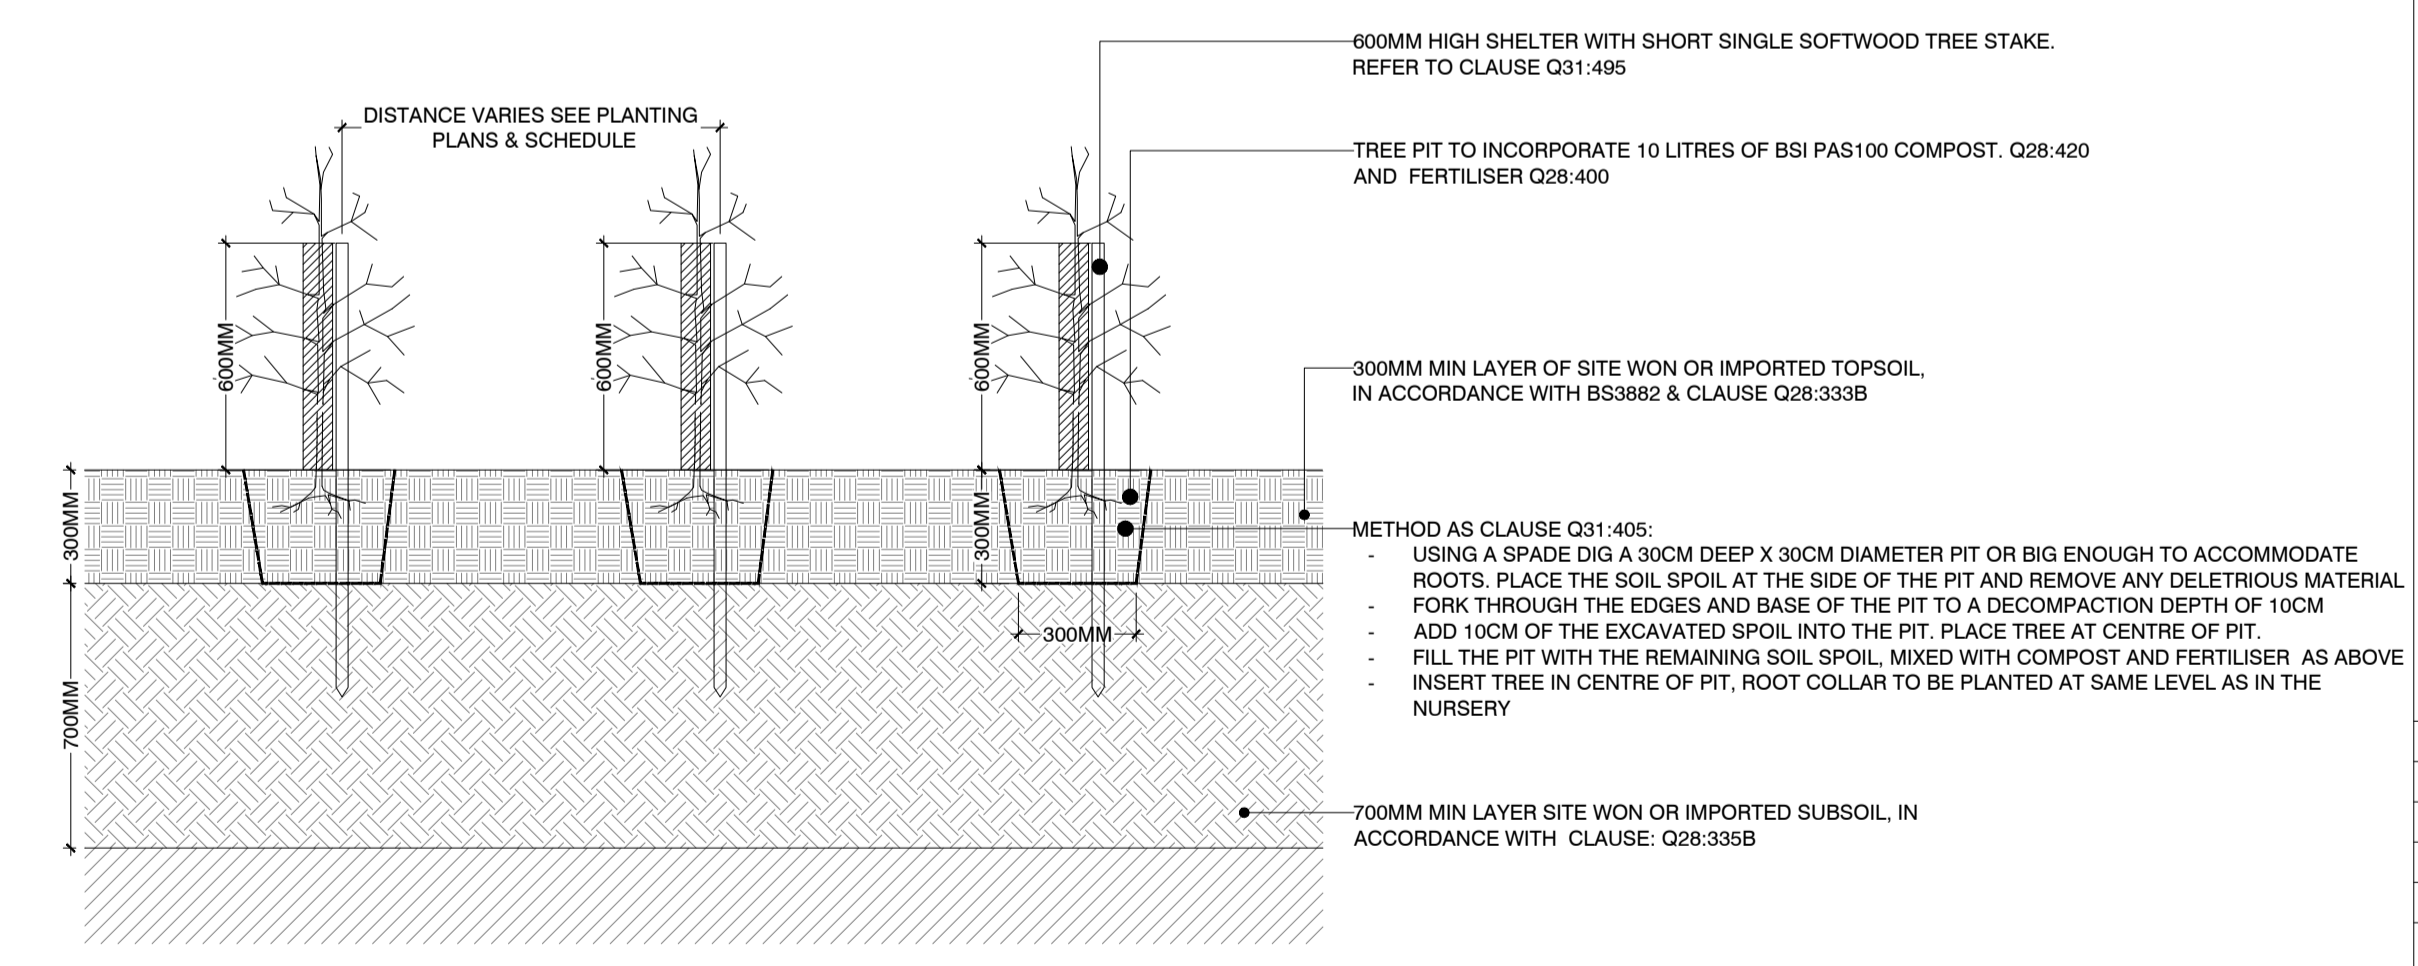

004
605 TYPICAL SOIL PROFILE FOR NATIVE SHRUB AND WOODLAND TRANSPLANT PLANTING
PLAN & SECTION

SCALE - 1:20

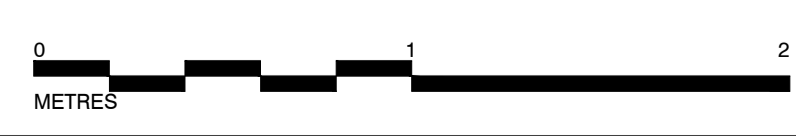

Rev	Description	Date	
-	-	-	
Purpose of Issue			
PLANNING			
Bradley Murphy Design Ltd 6 The Courtyard Hatton Technology Park Dark Lane Hatton Warwickshire CV35 8XB			
t: 01926 676496 e: info@bradleymurphydesign.co.uk www.bradleymurphydesign.co.uk			
Client			
GREAT LAKES UK LIMITED			
Project			
PROPOSED GREAT WOLF LODGE, CHESTERTON, BICESTER			
Drawing Title			
TYPICAL SOFT DETAILS			
Drawn	Checked	Approved	Date
AB	MP	RW	23/03/2022
Job No.	Scale	Sheet Size	Revision
19.010	1:20	A1	-
Drawing Number			-
BMD.19.010.DR.P605			-

