
This drawing is to be read in conjunction	LEGEND	NOTES
with all relevant architects, engineers and specialists drawings and specifications.	 84.000 PROPOSED MAJOR CONTOUR 84.100 PROPOSED MINOR CONTOUR 84.854 PROPOSED SPOT LEVEL 	 CONTOURS ARE SHOWN AT 50mm INTERVALS. ALL AREA OUTSIDE OF PROPOSED CONTOURING ARE TO REMAIN AS EXISTING.
Do not scale from this drawing.	1:40 PROPOSED SURFACE GRADIENT + CH 10.000 PROPOSED CHAINAGE	
	Y Y PROPOSED EMBANKMENT (FILL) Y Y PROPOSED EMBANKMENT (CUT) SITE BOUNDARY SITE BOUNDARY	
	MAIN RESORT BOUNDARY	

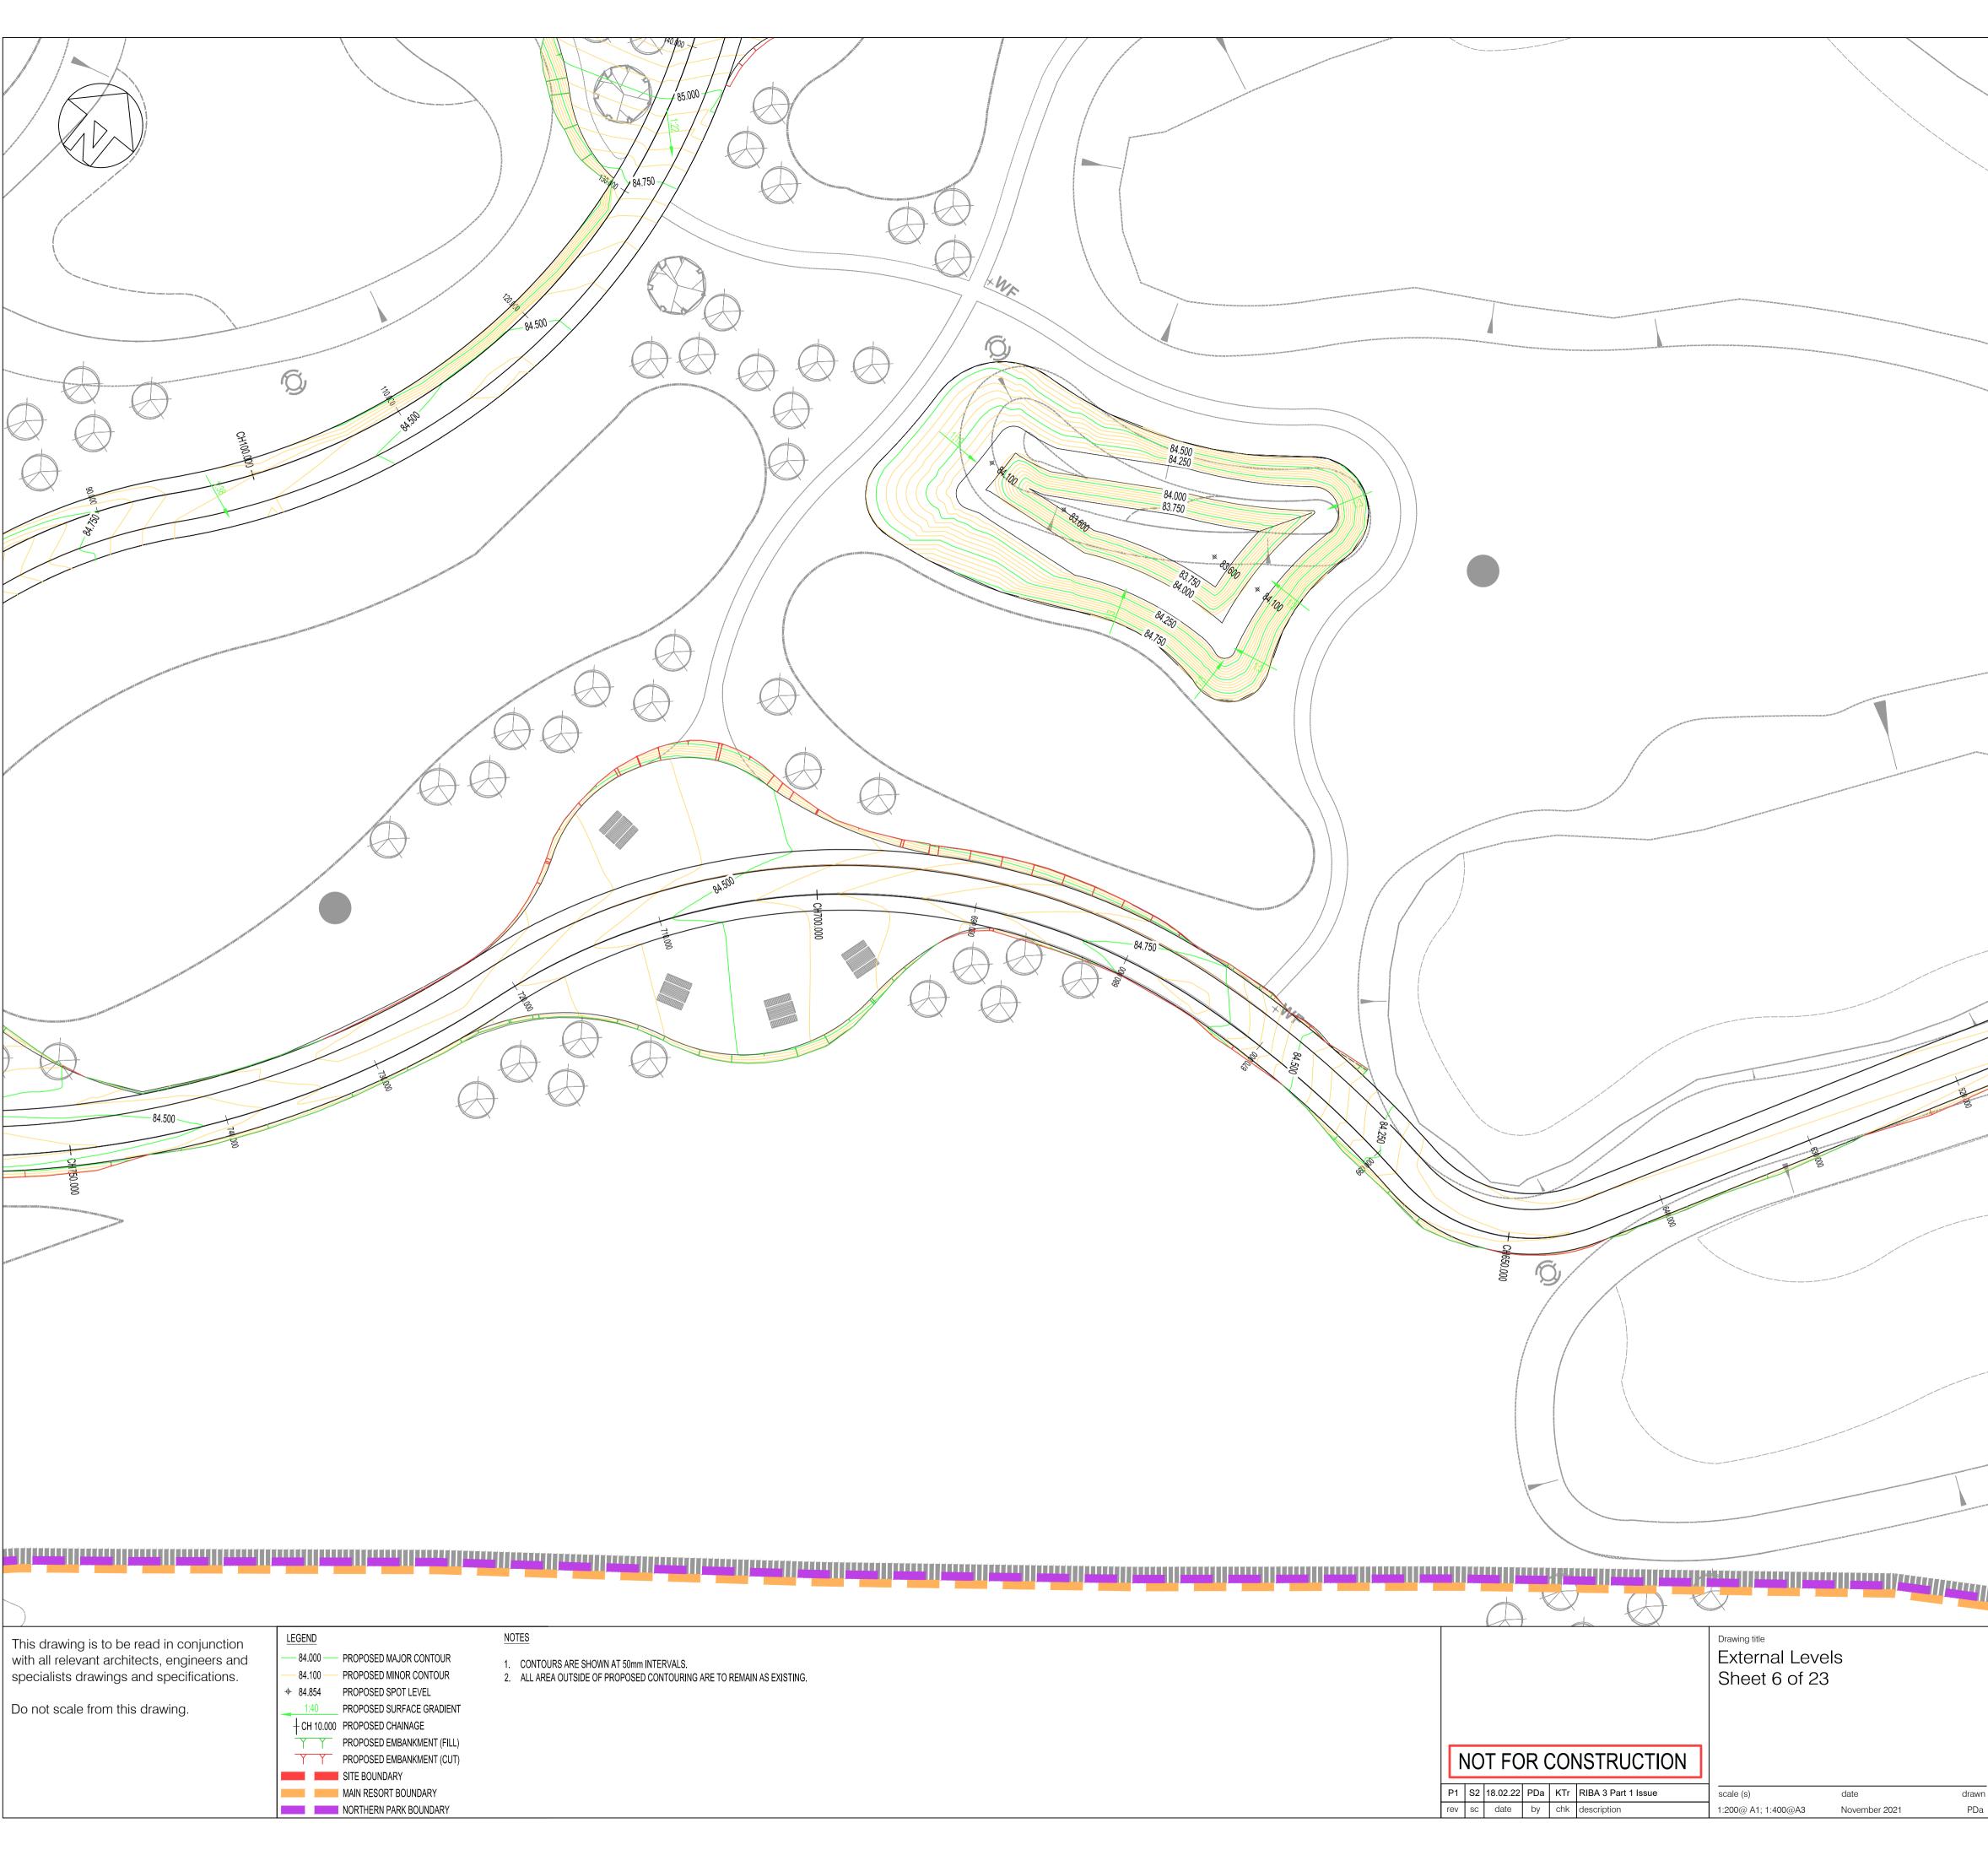

	(A)		X			
					Partie I	
\searrow	A					
		()				
		\bigvee				
				Ĵ,		
				9		86.250
			,			200
			~		\forall	
					and a stand of a stand	
					And the second second second	
NO WE AND A CAN BE AN AN AN AN AN AN	N .				A CONTRACTOR OF	and the second se
N AND AND AND AND AND AND AND AND AND AN						
				h		
						A
					$\land \land \land /$	
					None of the second s	
		/ /				H
		/ [
	4	/ \			$\langle \langle \rangle$	
						-+11
	and the second sec				\rangle	H
ngan Tanà Anna ang Tanà Ang Ang Ang Ang Ang Ang Ang	NAL YOU YOU HAVE AND					
				and the second	and a second second	
a politika ang tau sa		ſ				
in the second state state state state state state state		a get of 100 km and				\bigwedge
			and the second			\rightarrow
					\square	
						\rightarrow
			\rightarrow		- APC	X
					84.250	
					55000	
				and an an an and an and an an an and an an and and		
~			C			
			C 0000.000			the last part part part part part part part par
			C			the star from stars from stars from stars from stars for the stars of
		6: 000 000				
		e: 1000 000				
				Proposed G	Sreat Wolf Lodge	
				Proposed G Chesterton,	Great Wolf Lodge Bicester,	
				Proposed G	Great Wolf Lodge Bicester,	
	elliott v	vood	engineering a bettersociety	Proposed G Chesterton, Oxfordshire	Status	Revision
	elliott v Central La Consul		ip Ltd • Nottingham vil Engineers	Proposed G Chesterton, Oxfordshire Drawing status Preliminary	Areat Wolf Lodge Bicester,	Revision P1