

client  
**Tritax Symmetry Ltd and Siemens Healthineers**

project title  
**Symmetry Park, North Oxford**




drawing title  
**Tree Protection Plan  
(Sheet 6 of 7)**

date	<b>09 JUNE 2022</b>	drawn by	<b>DJ</b>
drawing number	<b>edp2425_d040b</b>	checked	<b>BW</b>
scale	<b>1:1,500 @ A3</b>	QA	<b>GY</b>

**edp** the environmental dimension partnership

Registered office: 01285 740427 - [www.edp-uk.co.uk](http://www.edp-uk.co.uk) - [info@edp-uk.co.uk](mailto:info@edp-uk.co.uk)



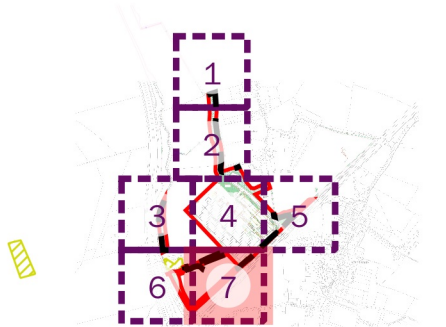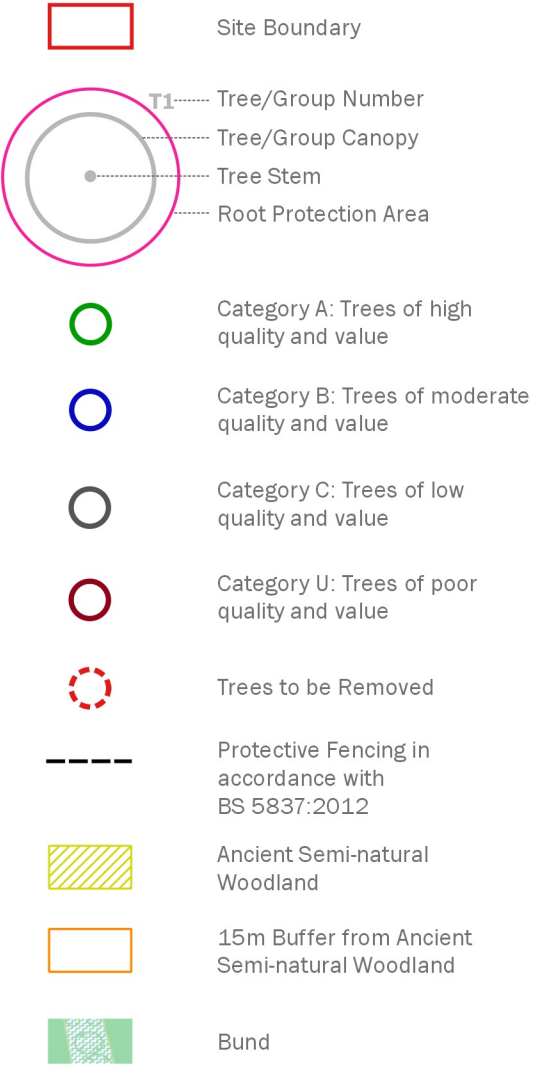
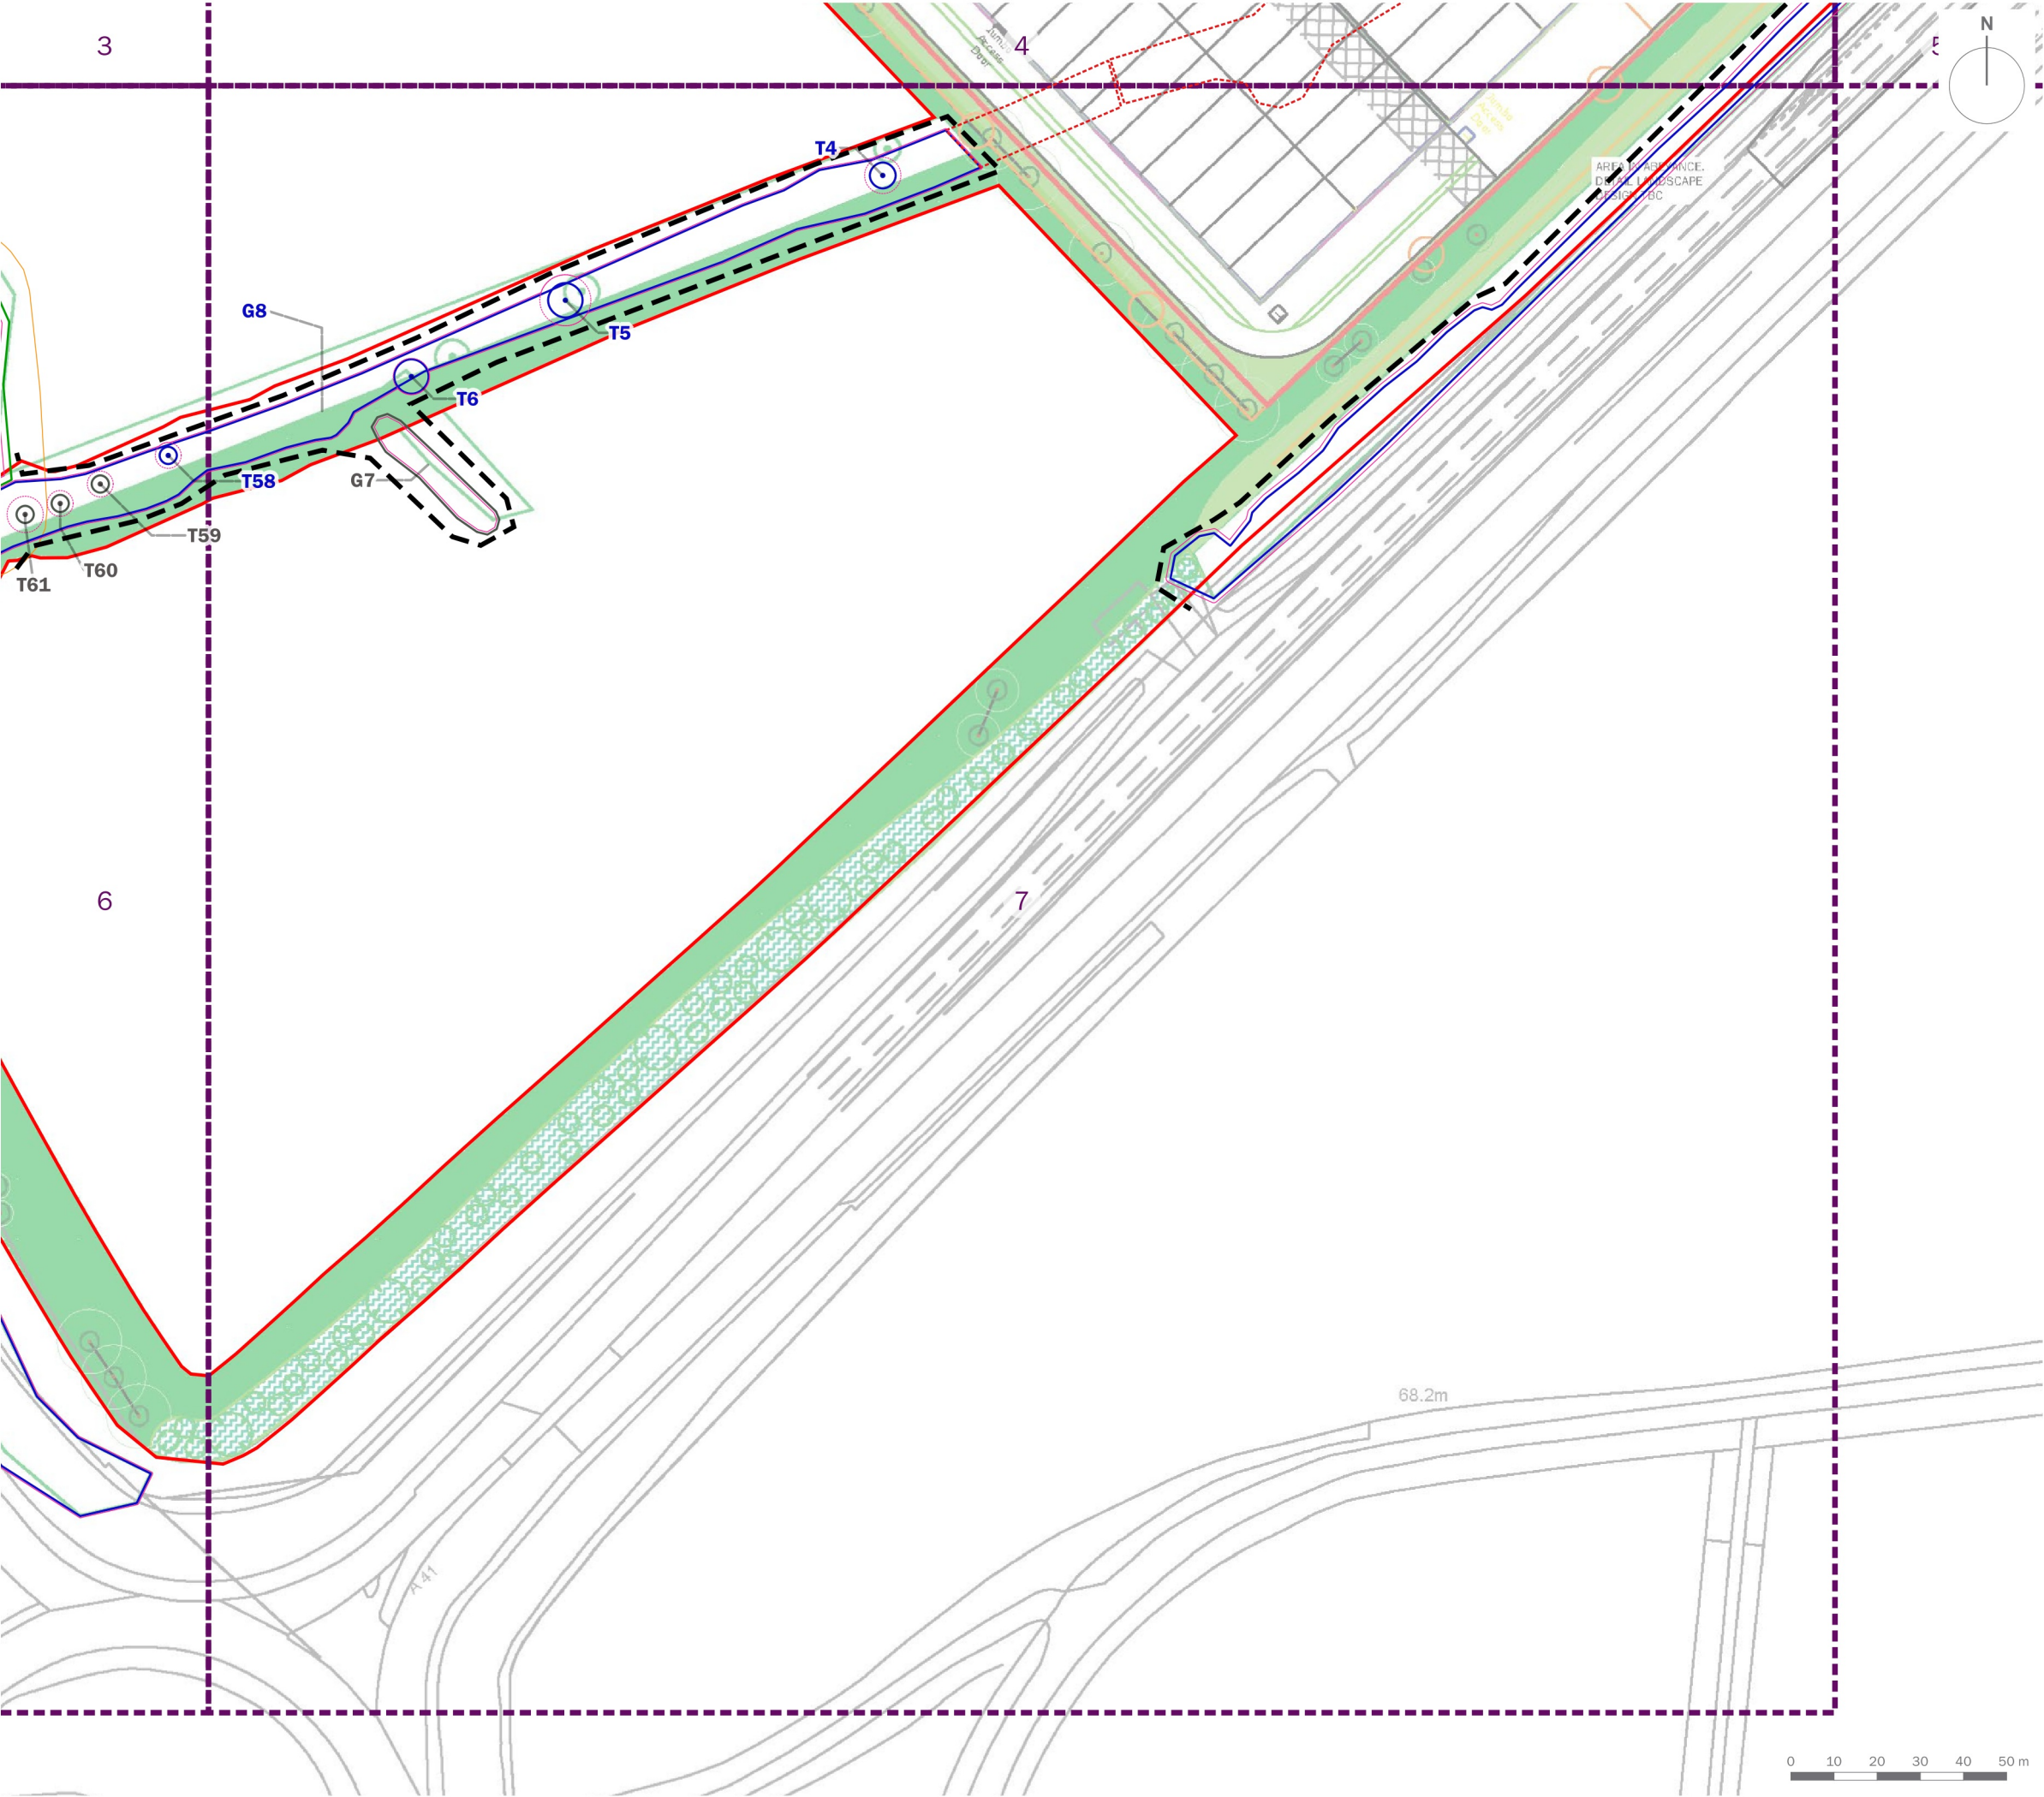


client			
Tritax Symmetry Ltd and Siemens Healthineers			
project title			
Symmetry Park, North Oxford			
drawing title			
Tree Protection Plan (Sheet 7 of 7)			
date	09 JUNE 2022	drawn by	DJ
drawing number	edp2425_d040b	checked	BW
scale	1:1,500 @ A3	QA	GY



Registered office: 01285 740427 - [www.edp-uk.co.uk](http://www.edp-uk.co.uk) - [info@edp-uk.co.uk](mailto:info@edp-uk.co.uk)



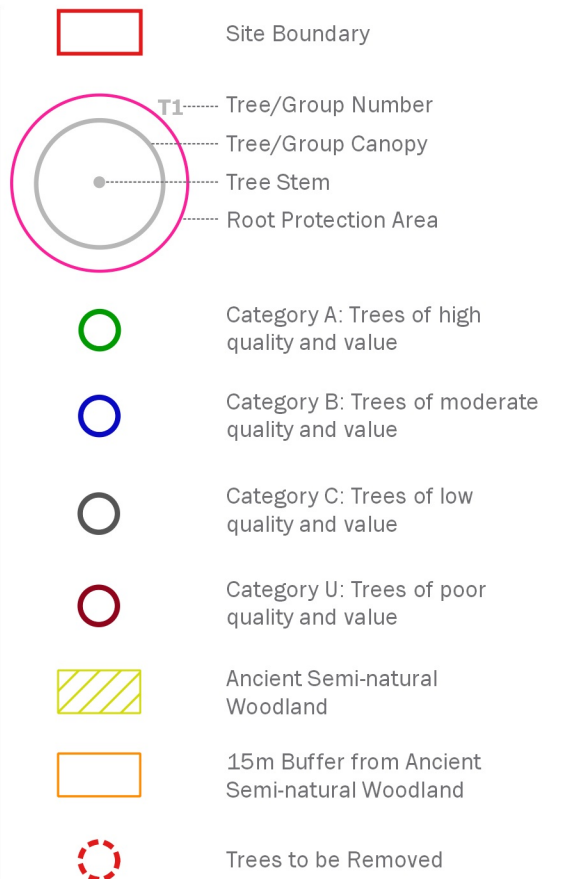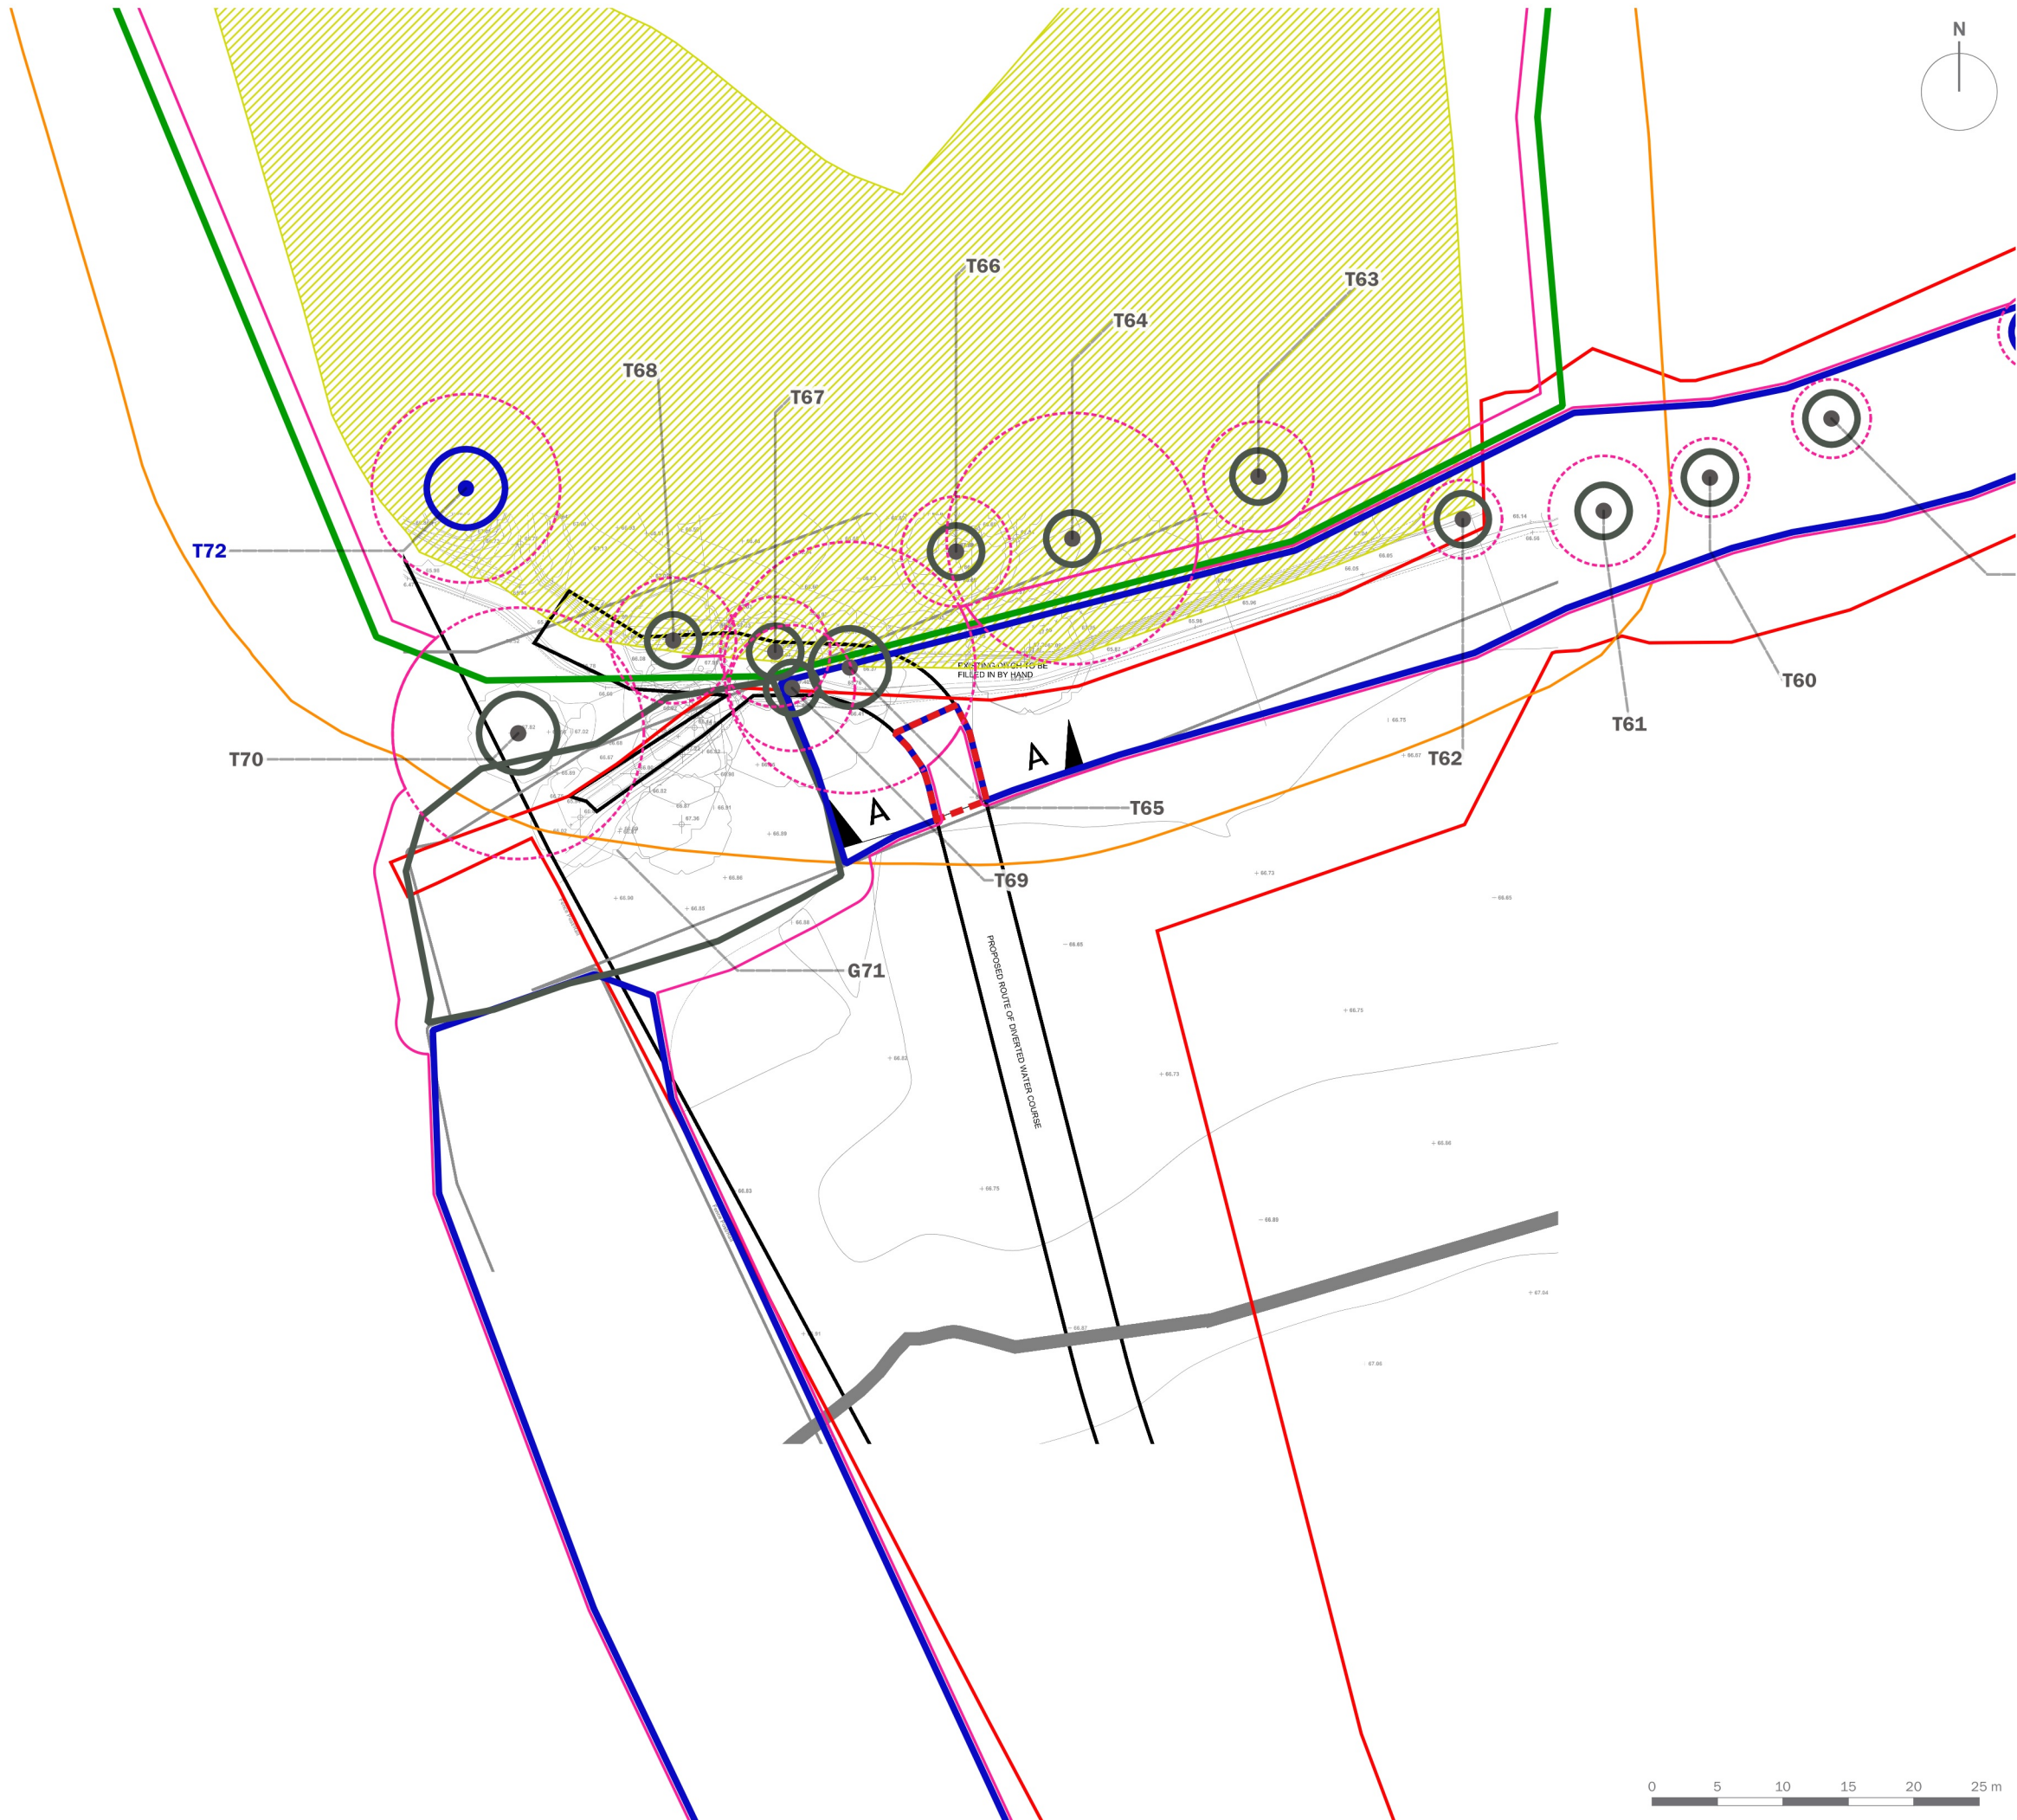

client			
Tritax Symmetry Ltd and Siemens Healthineers			
project title			
Symmetry Park, North Oxford			
drawing title			
Tree Retention and Removal Plan - Drainage Strategy			
date	10 NOVEMBER 2021	drawn by	GY
drawing number	edp2425_d038a	checked	BW
scale	1:500 @ A3	QA	RB



**CARDIFF**  
**02921 671900**

**CHELTENHAM**  
**01242 903110**

**CIRENCESTER**  
**01285 740427**

**info@edp-uk.co.uk**  
**www.edp-uk.co.uk**

The Environmental Dimension Partnership Ltd. Registered as a Limited Company in England and Wales. Company No. 09102431. Registered Office: Tithe Barn, Barnsley Park Estate, Barnsley, Cirencester, Gloucestershire GL7 5EG



**URBAN  
DESIGN  
GROUP** REGISTERED PRACTICE

**IEMA** Transforming the world to sustainability

**Landscape  
Institute**  
Registered practice