




Rev	Date	By	Description
A	10/09/2021		Section shading added
B	24/09/2021	AA	Comments received on drawings from Arup on 22/09/21
C	06/10/2021	AA	General comments following design review with Arup
D	23/11/2021	AZ	Drawing revised as per email received from Client on 22/11/2021:
E	23/02/2022	JMS	Roof design amended as per client comments

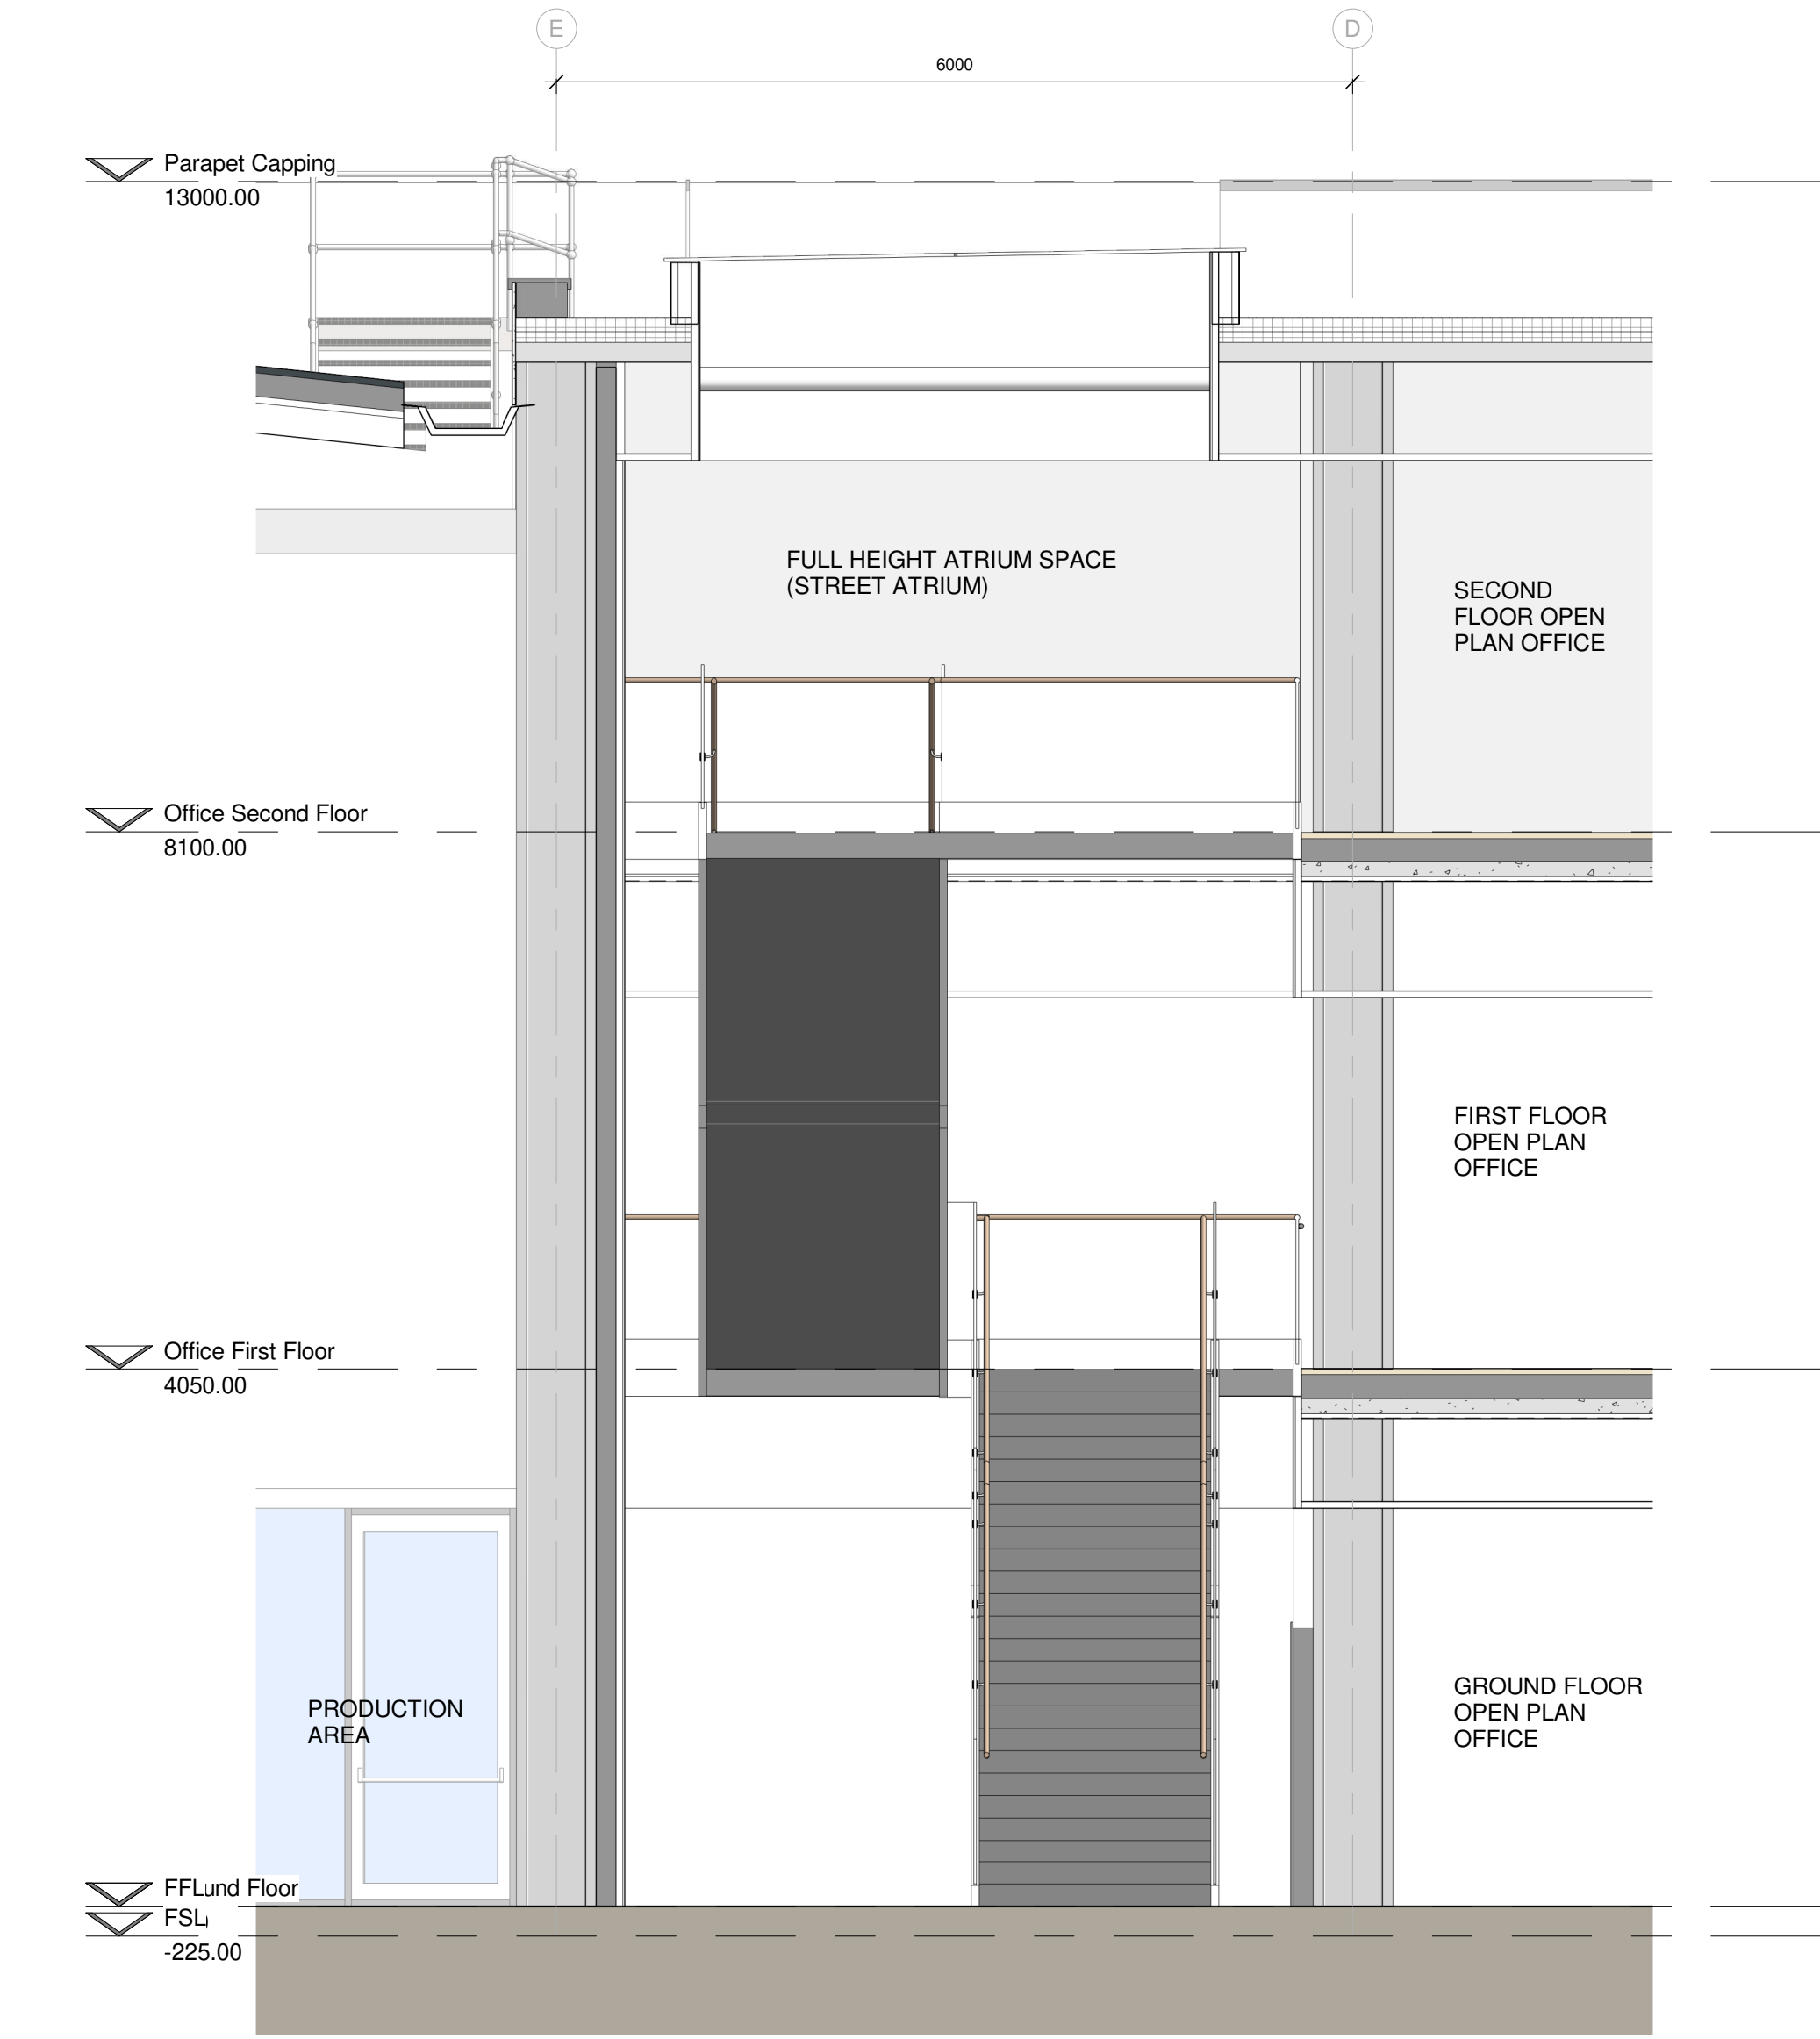

1 Atrium Detail Section
1 : 50

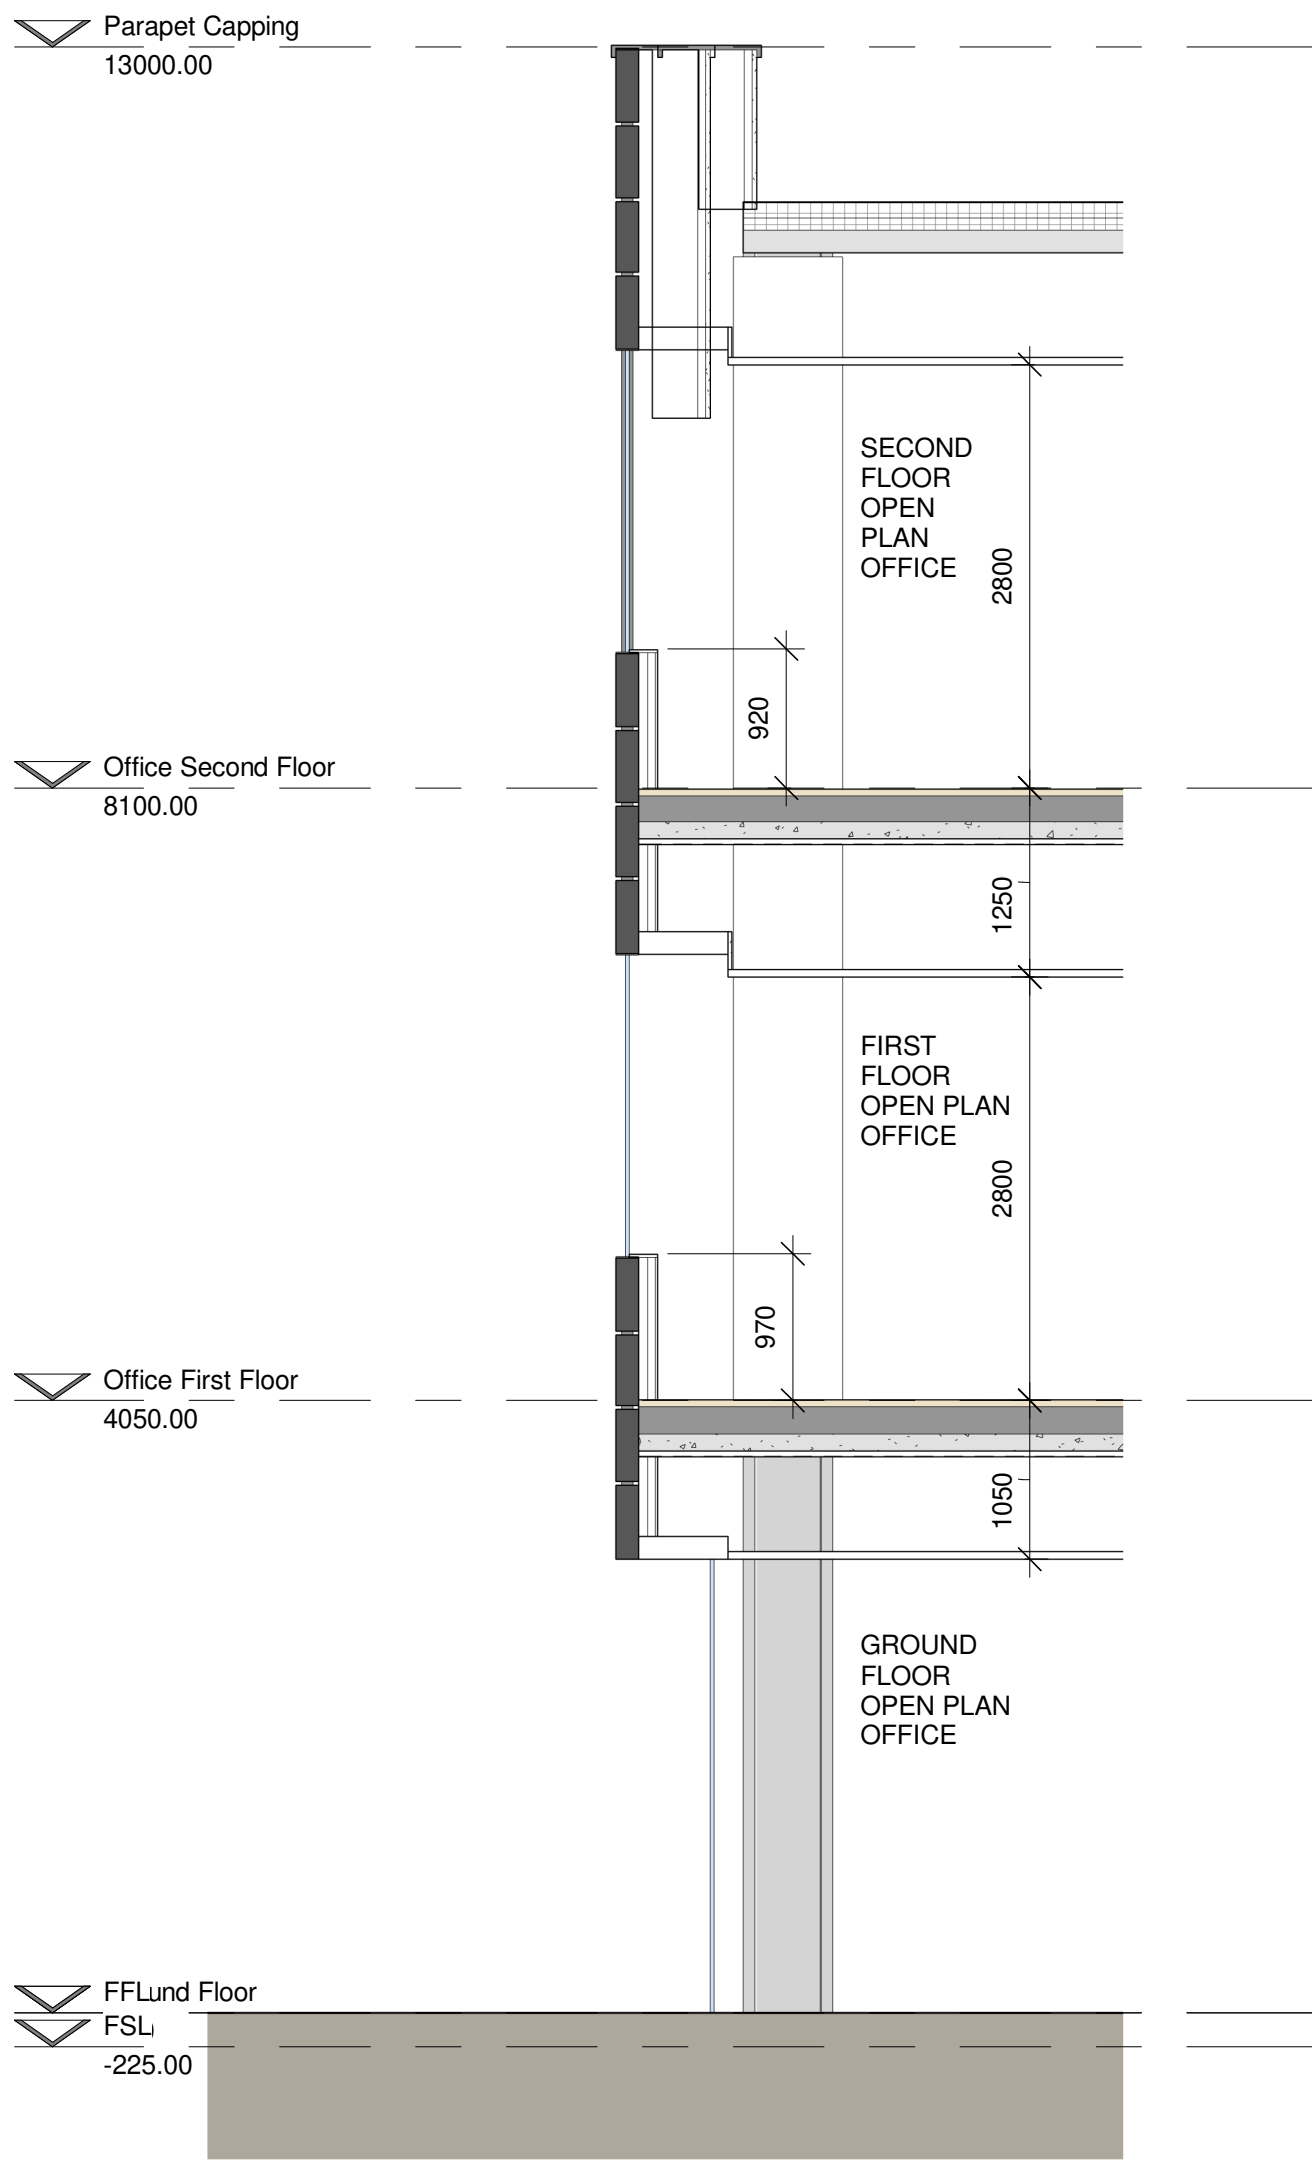

2 Office Detail Section
1 : 50

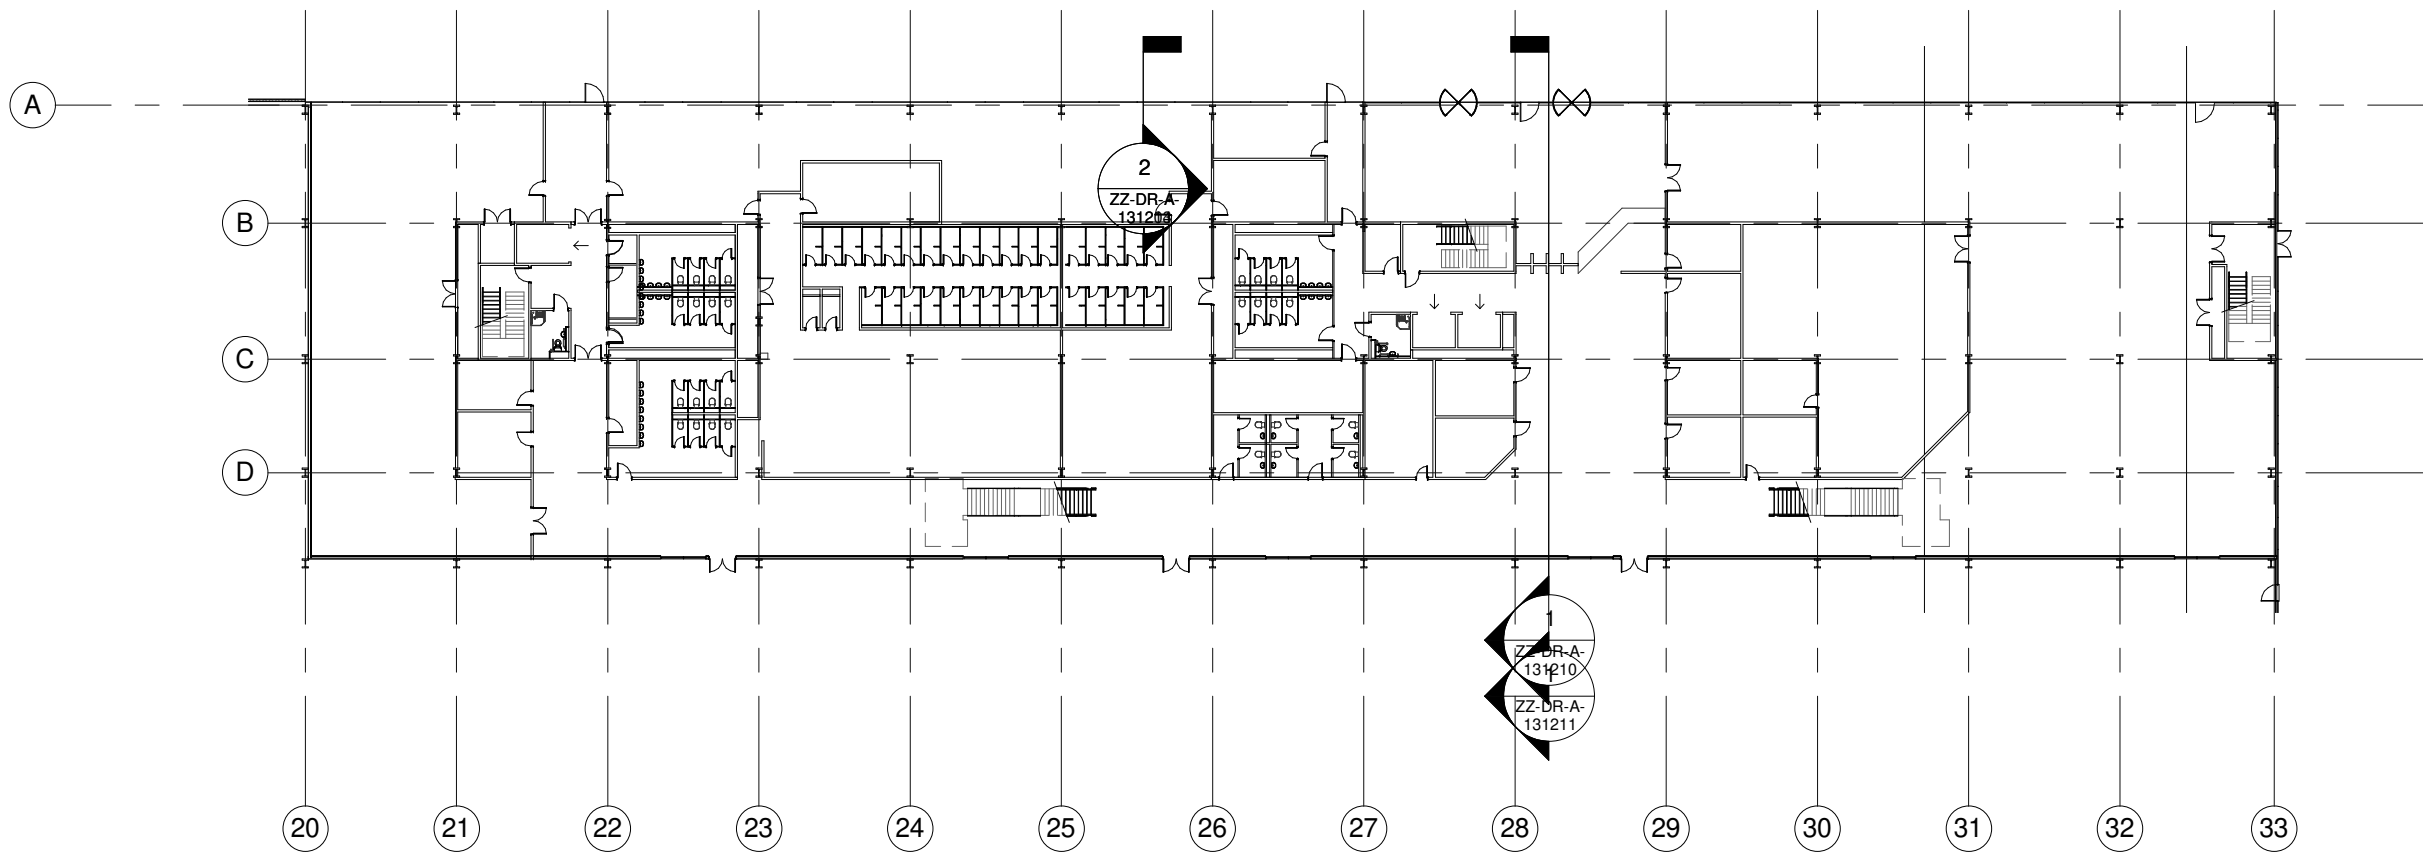

3 Key Plan - Phase 1 - Atrium Sections
1 : 500



SGP

Architects + Masterplanners

Waterfront House
2a Smith Way
Grove Park
Enderby
Leicester LE19 1SX

t: +44 (0)116 247 0557

www.stephengeorge.co.uk

Oxford North
M40 J9

Drawing Name:
ENHANCED - Phase 1 & 2 - Atrium Sections

Drawing Stage: Planning

Status: S0

SGP File Ref: 131300

13-222 09/09/2021 AA MMS As @ A1 E
SGP Project No: Date: Drawn: Team: Indicative Scale: Rev:
Drawing Number:

13-222-SGP-ZZ-DR-A- 131204
Project Code Originator Volume Level Type Role Number

