




2 Gatehouse Elevation A  
1 : 50

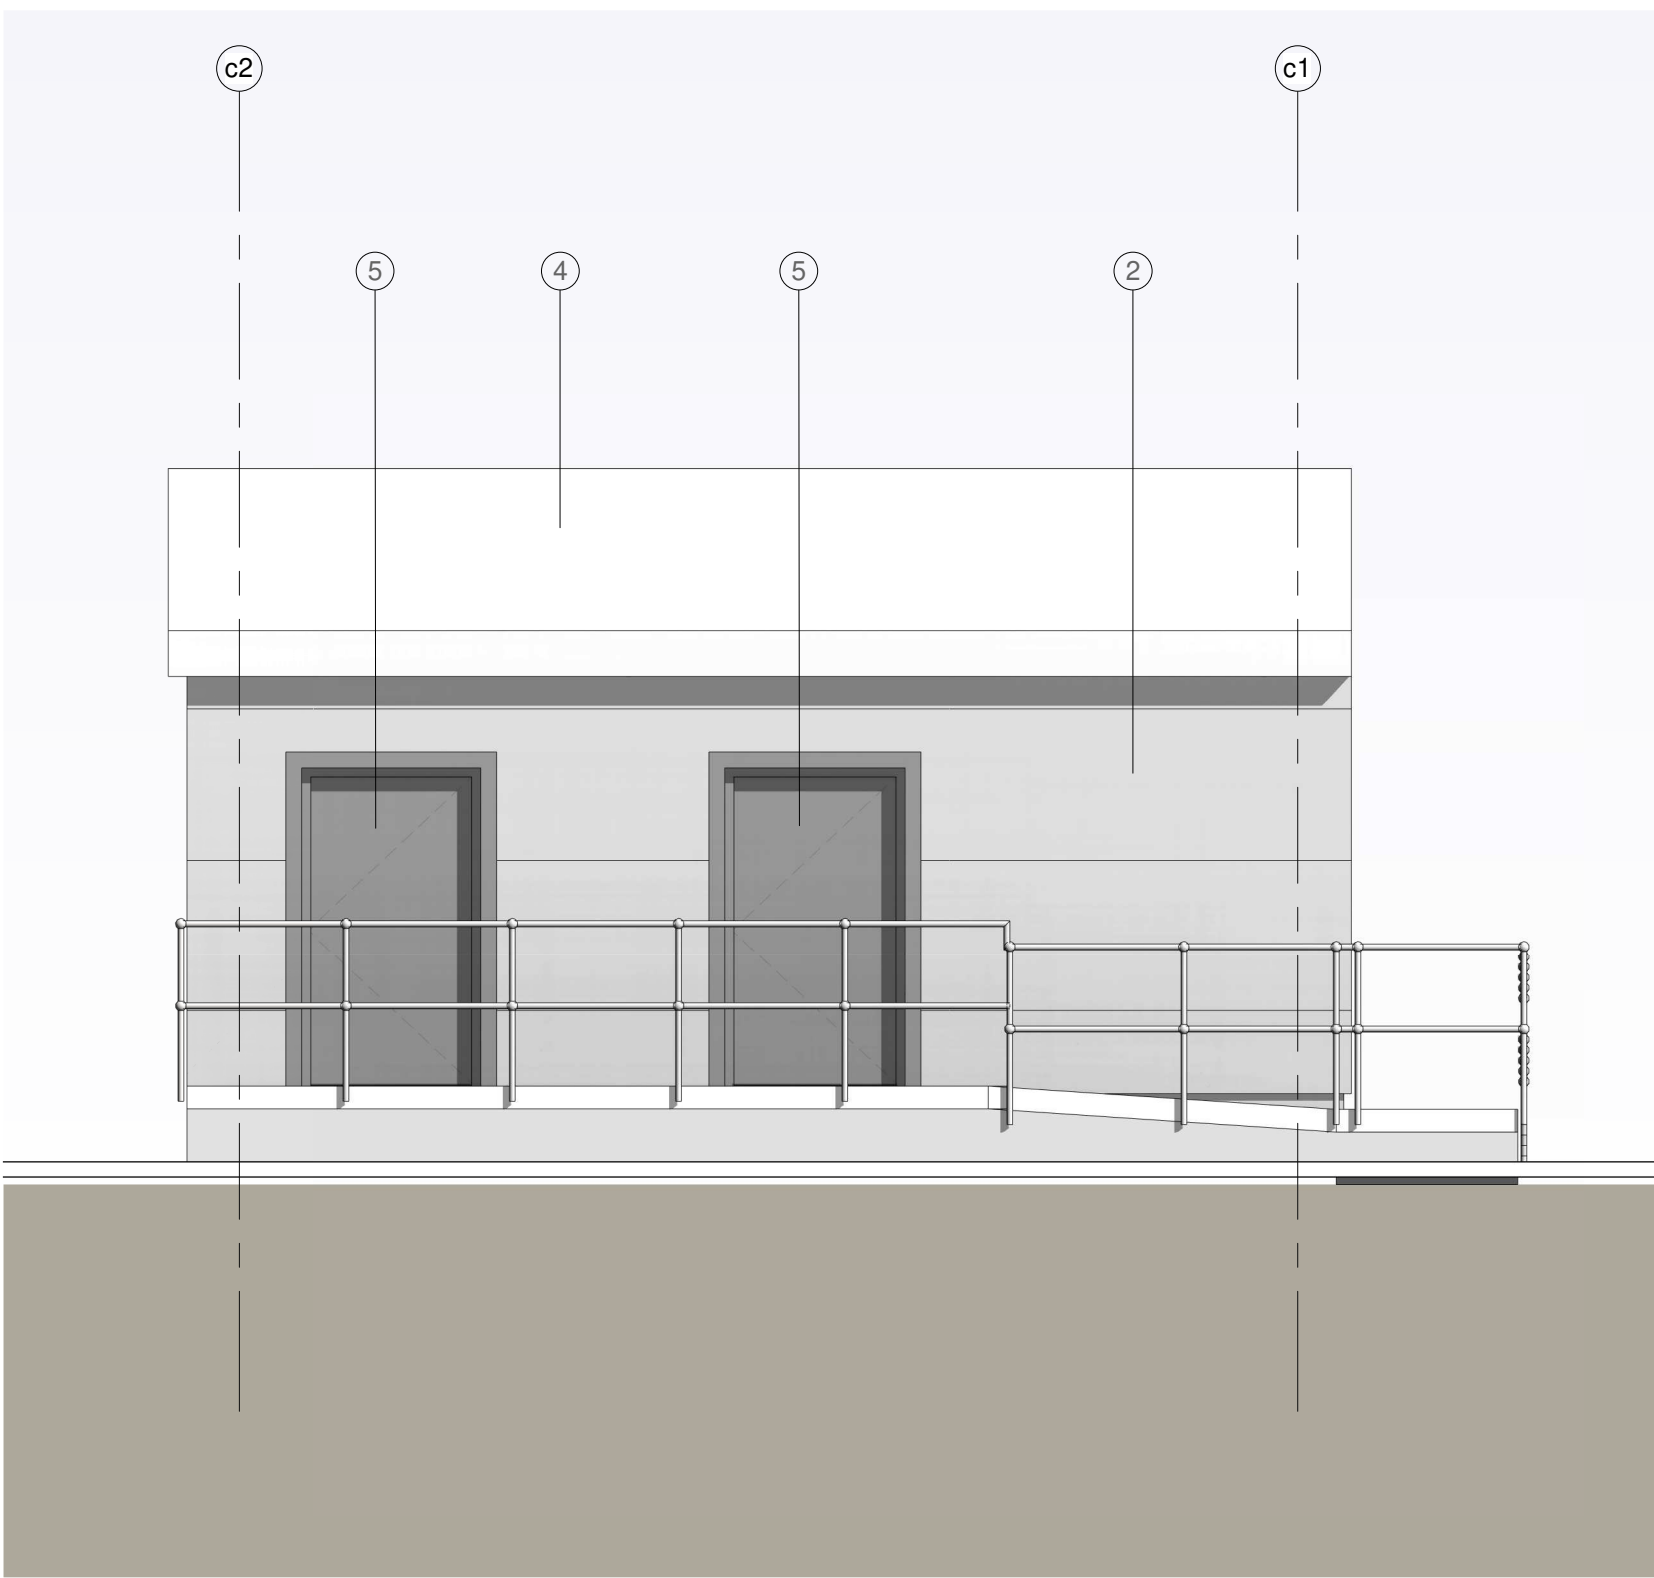


3 Gatehouse Elevation B  
1 : 50

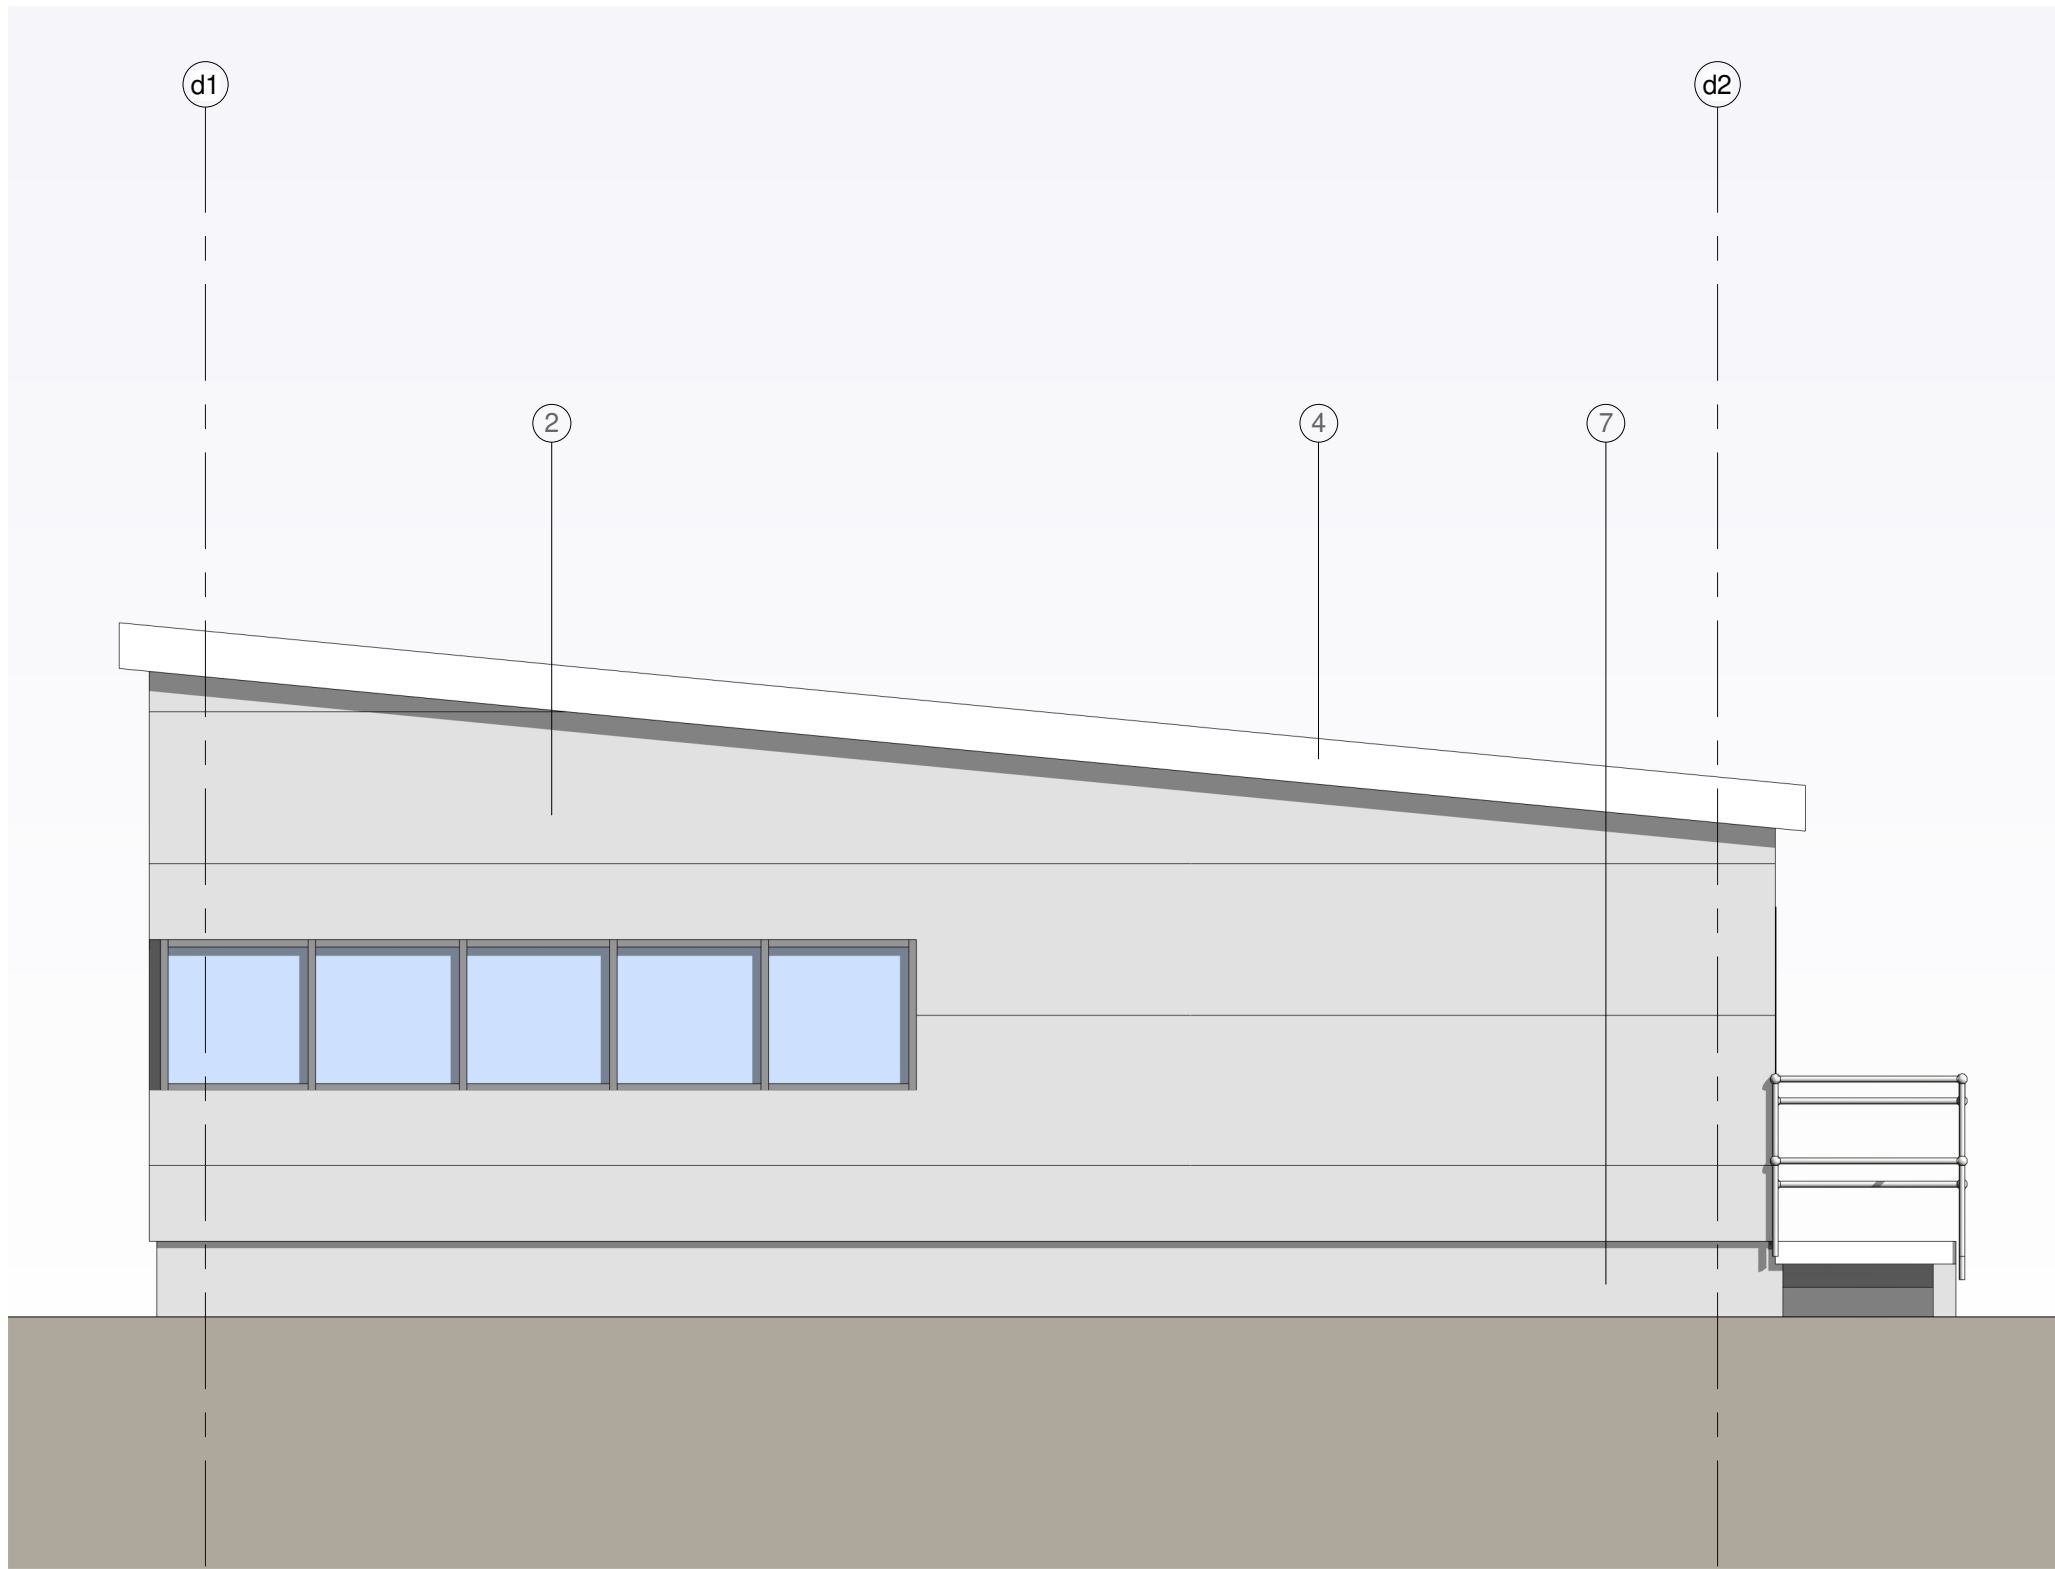

4 Gatehouse Elevation C  
1 : 50

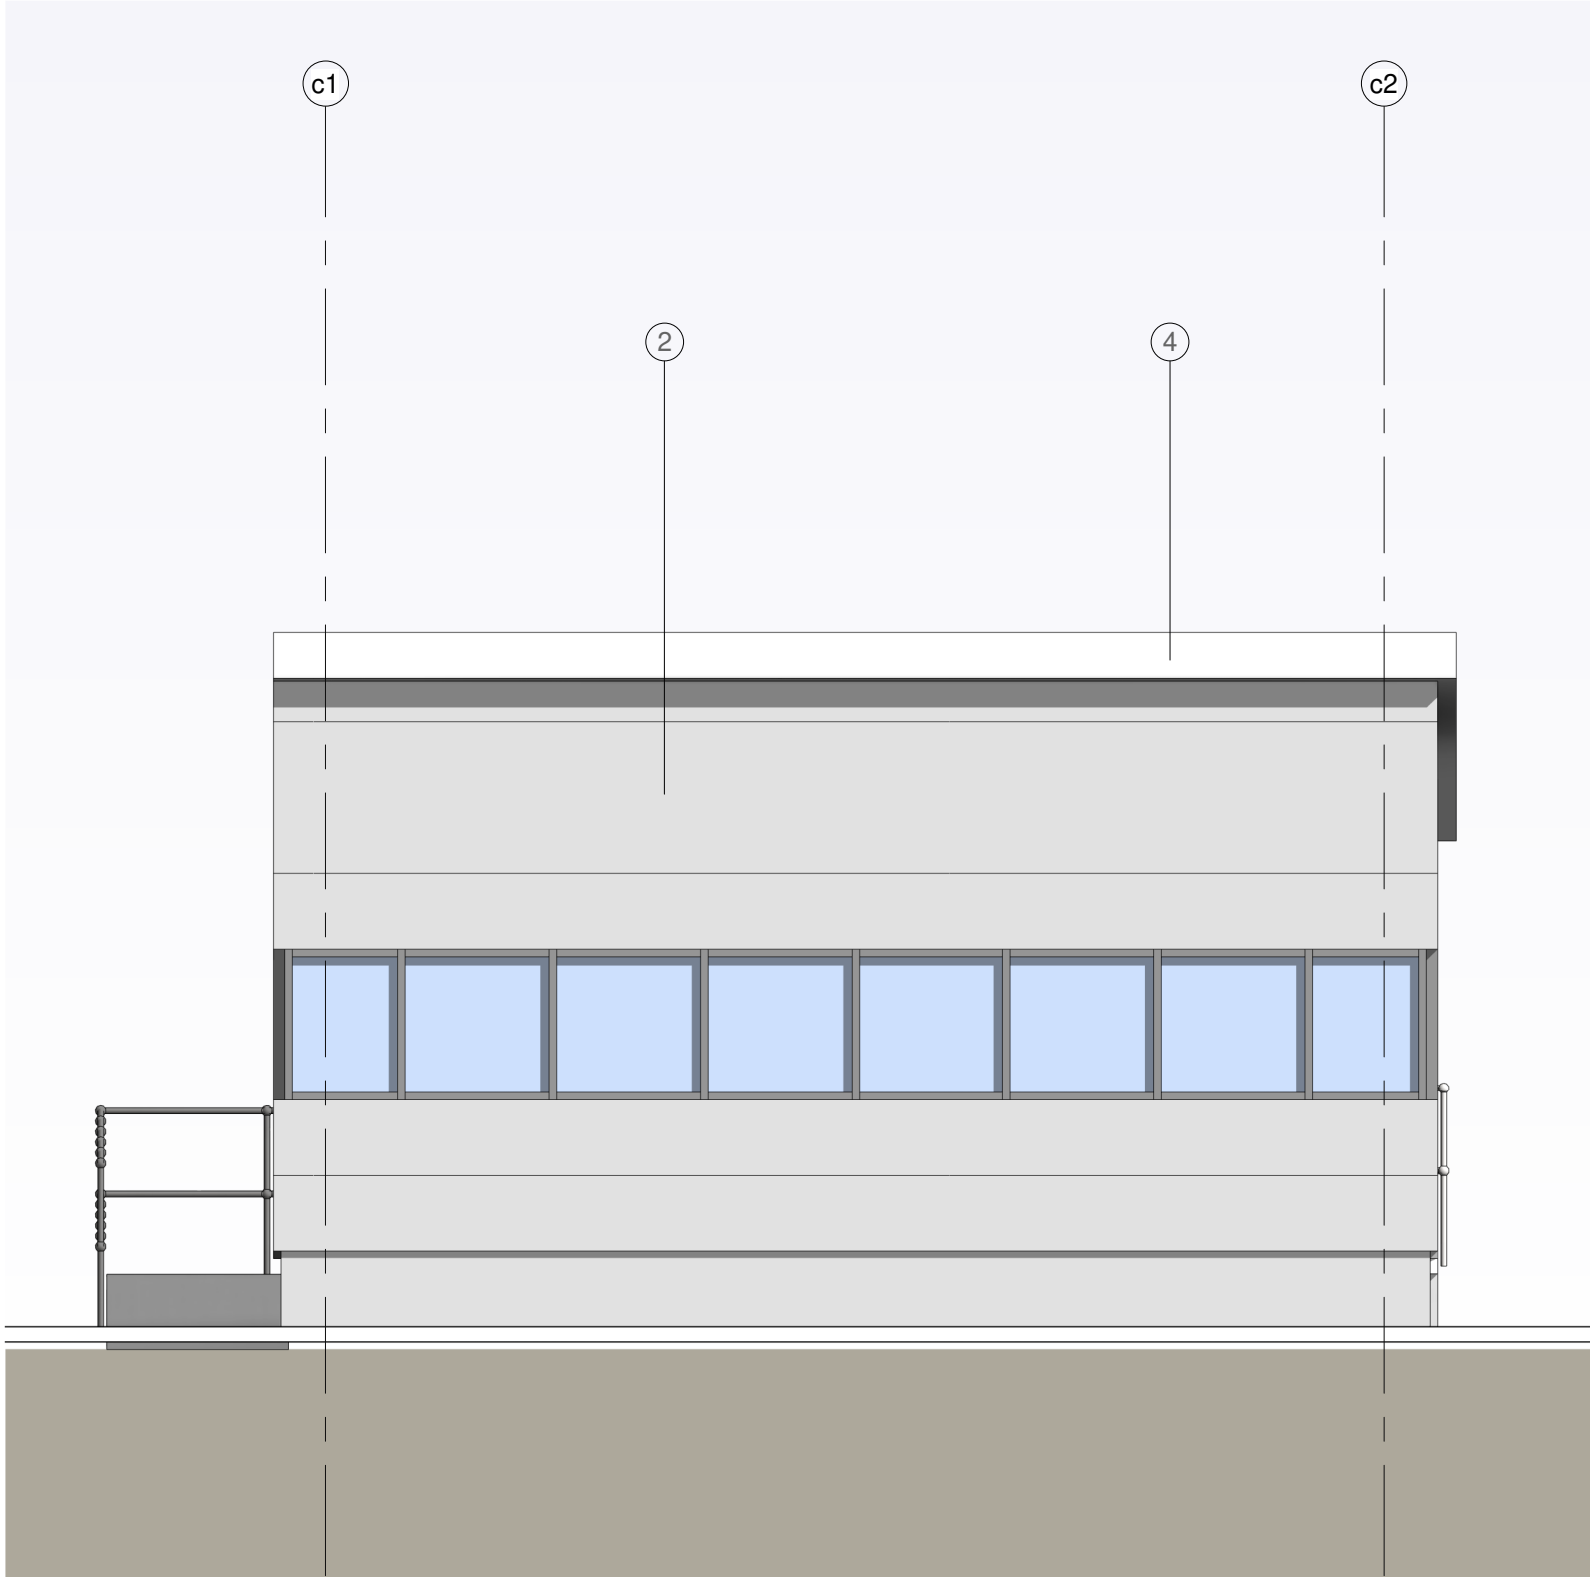

5 Gatehouse Elevation D  
1 : 50

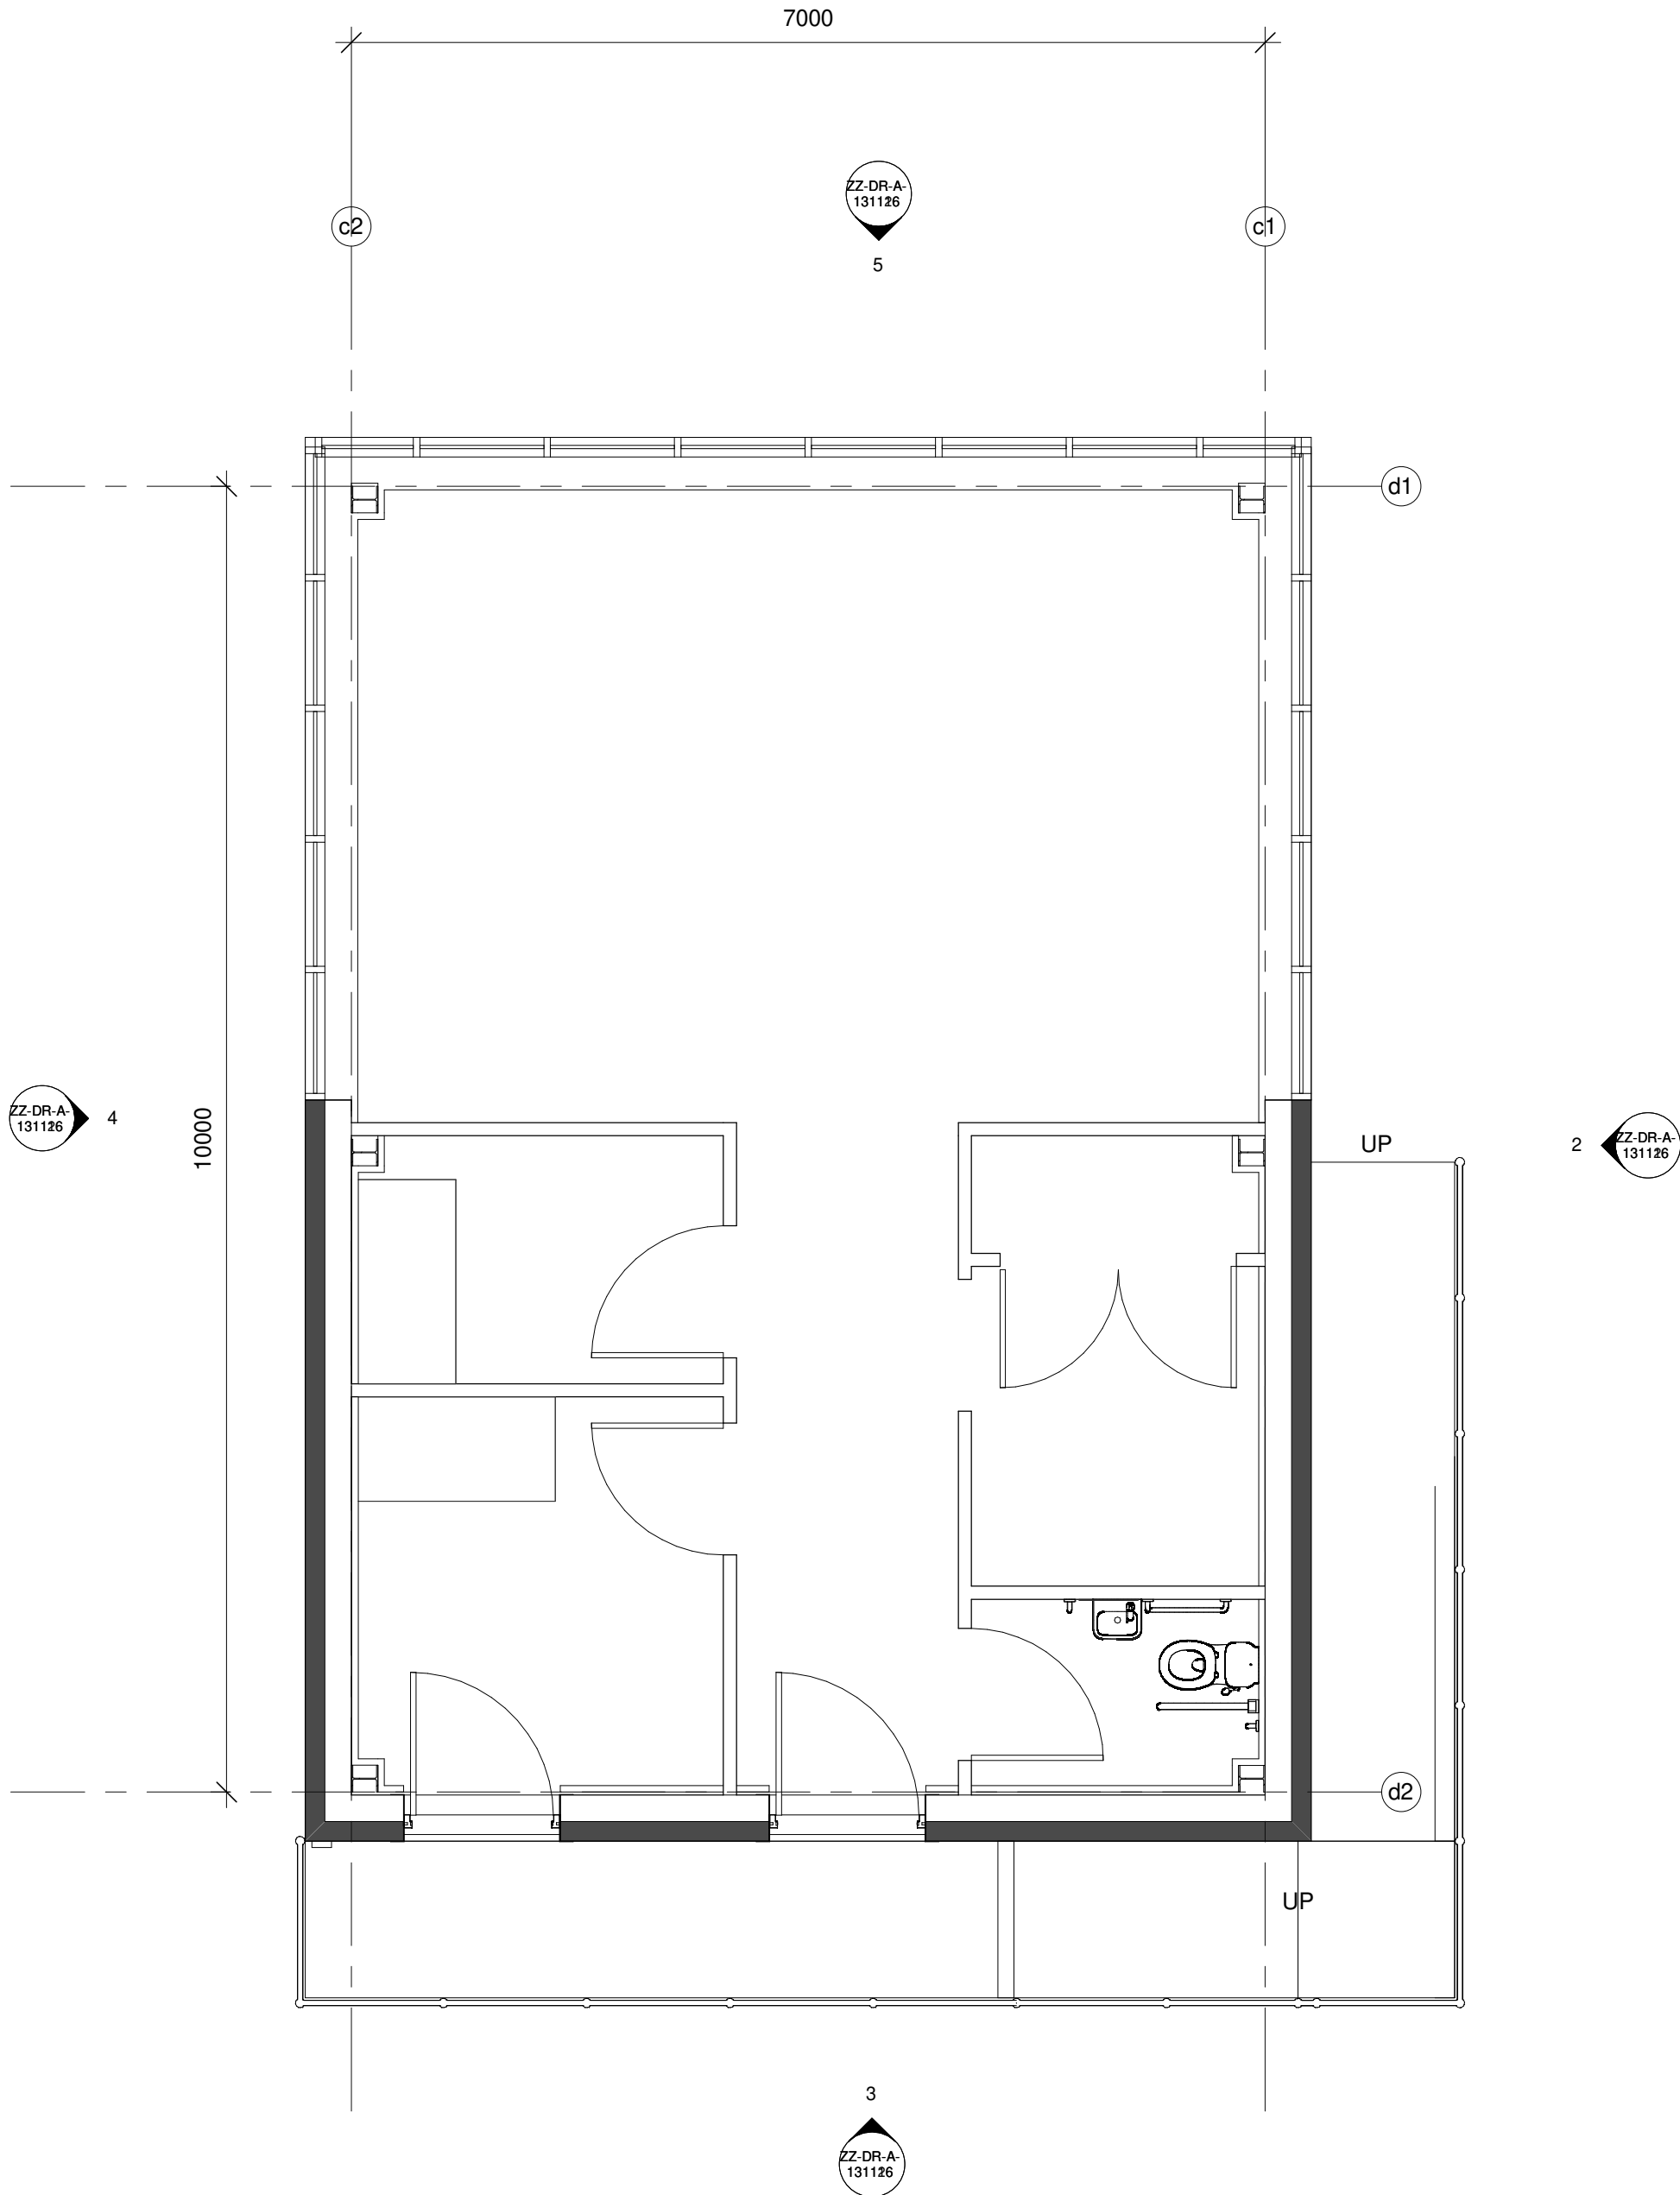

AREA SCHEDULE:

TOTAL GIA 67.3 sq.m. 724 sq.ft.

MATERIALS

1. Trimo Qbiss One Cladding (or similar) with non-combustible insulation laid in 500mm band at 5m lengths  
Colour: Grey (RAL 9007)
2. Composite Insulated Metal Cladding  
Colour: Grey (RAL 9007)
3. Roller Shutter  
Colour: Silver
4. Roof insulated metal deck roof system (Kalzip or similar)
5. Fire escape doors double glazed aluminium ppc  
Frame colour: Grey (RAL 9007)
6. CA trapezoidal profile built up cladding laid horizontally  
Colour: Grey (RAL 9007)

SGP

Architects + Masterplanners

Waterfront House  
2a Smith Way  
Grove Park  
Enderby  
Leicester LE19 1SX

t: +44 (0)116 247 0557

[www.stephengeorge.co.uk](http://www.stephengeorge.co.uk)

Oxford North  
M40 J9

Drawing Name:  
ENHANCED - Phase 1 & 2 - Gatehouse

Drawing Stage: Planning

Status: S0

SGP File Ref: 131300

13-222 27/09/2021 JMS MMS As @ A1 B  
SGP Project No: Date: Drawn: Team: Indicator: Scale: Rev:

Drawing Number:

13-222-SGP-ZZ-ZZ-DR-A- 131116  
Project Code Originator Volume Level Type Role Number