




Rev	Date	By	Description
A	09/09/2021	AA	Drawings updated following comments received during a meeting 07/09/2021
B	24/09/2021	AA	Comments received on drawings from Arup on 22/09/21
C	06/10/2021	AA	General comments following design review with Arup
D	23/02/2022	JMS	Roof design amended as per client comments

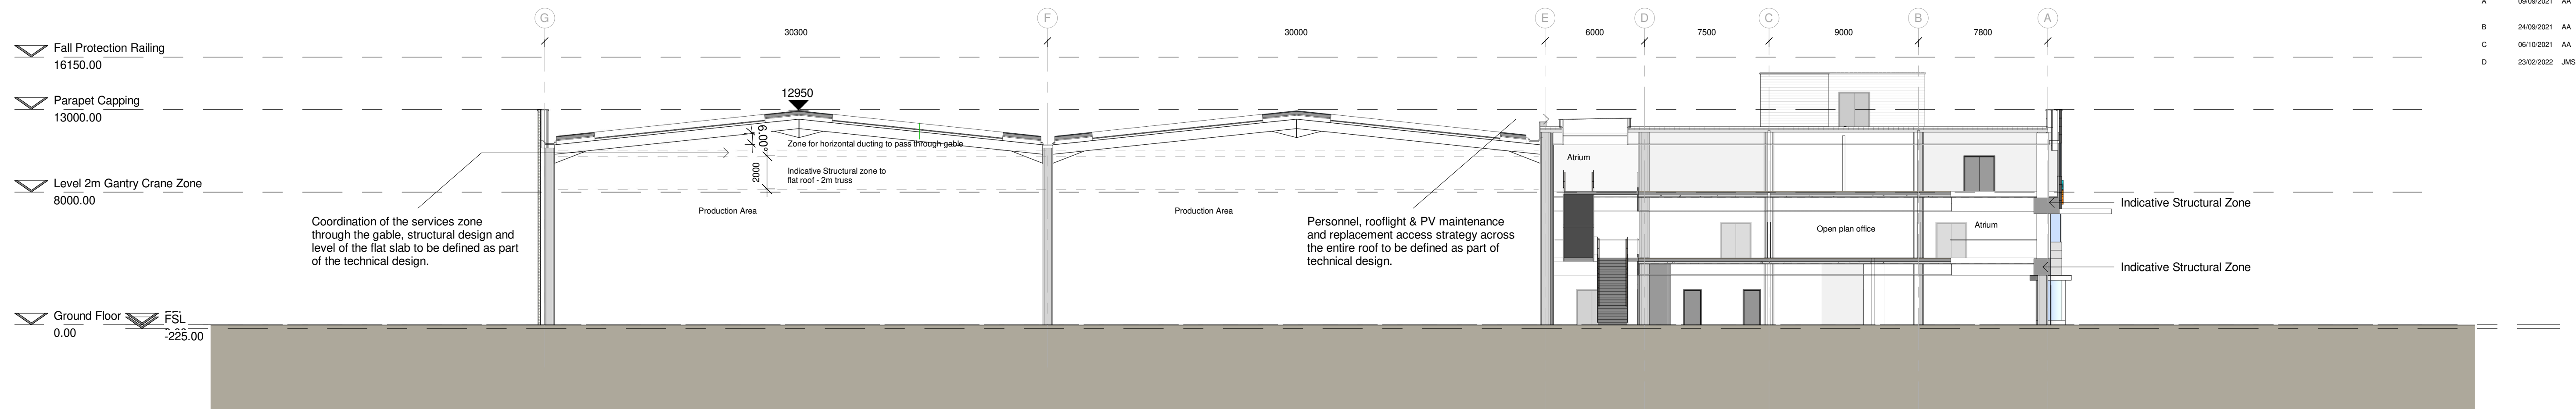


1 Planning Production Area Section AA
1 : 200

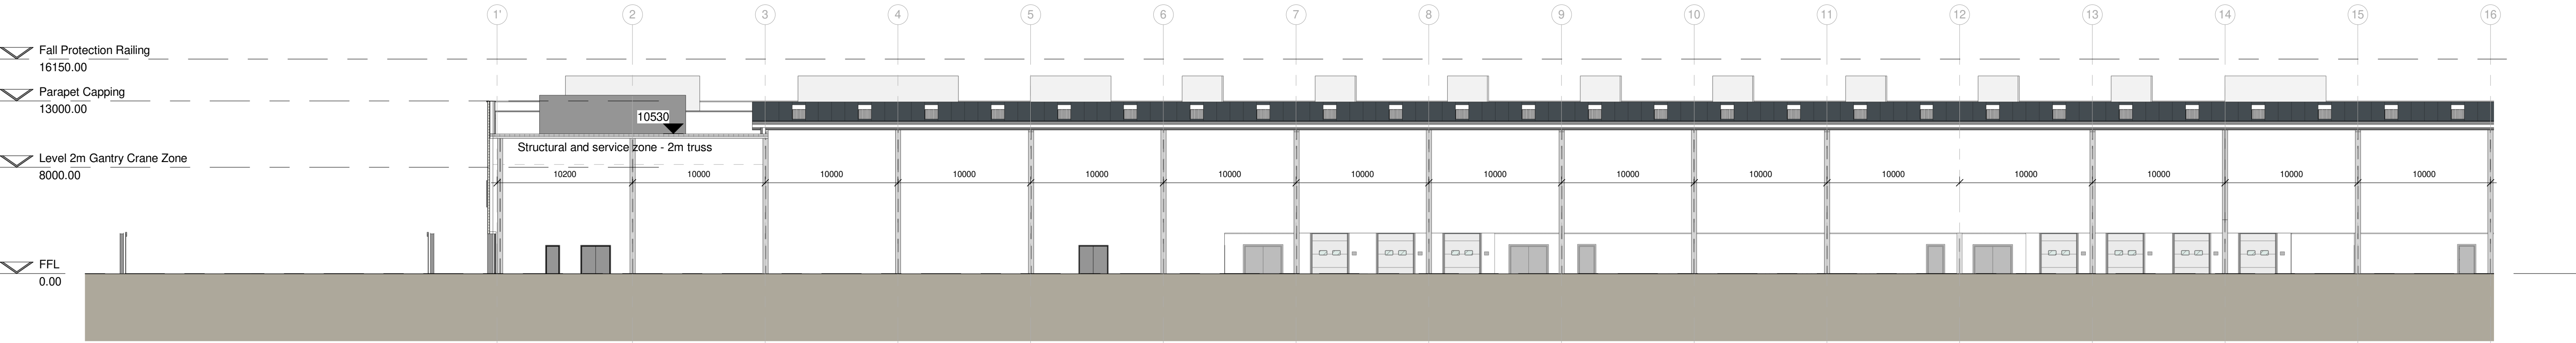

2 Planning Production Area Section BB (GL 1-16)
1 : 250

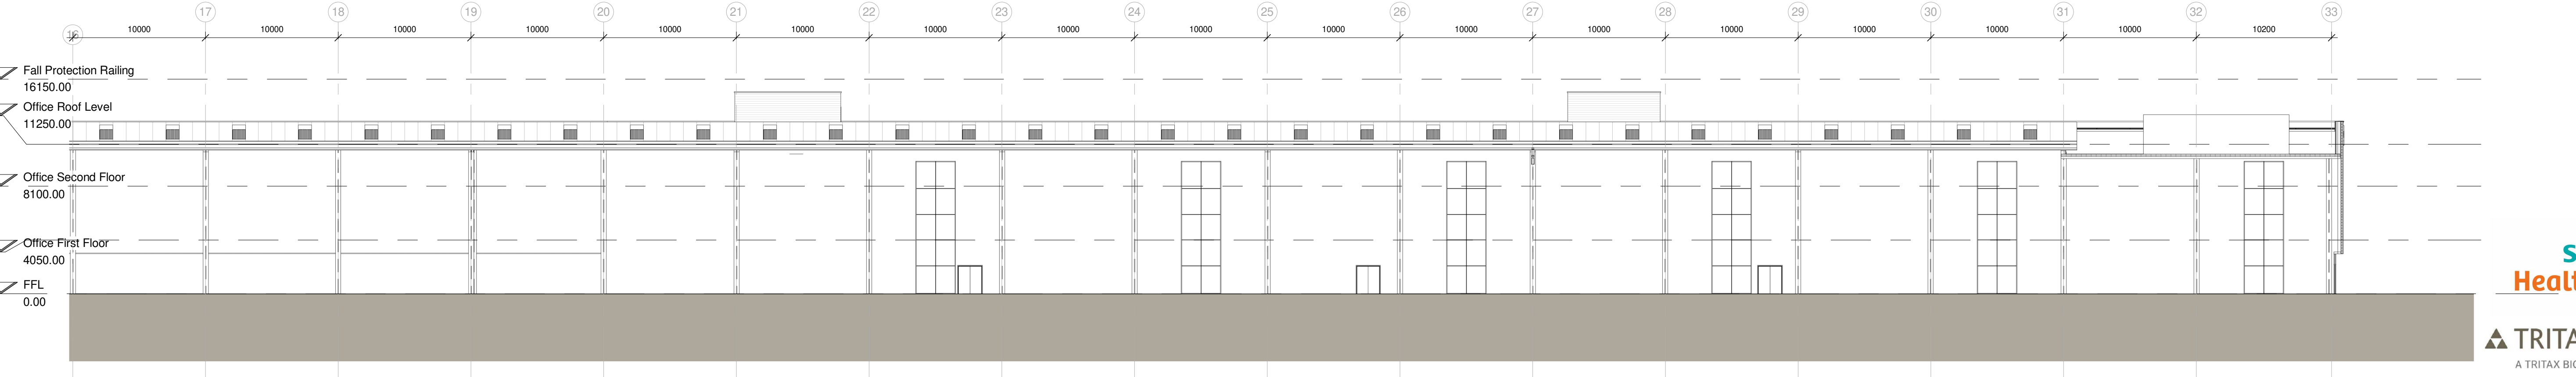

3 Planning Production Area Section BB (GL 16-33)
1 : 250

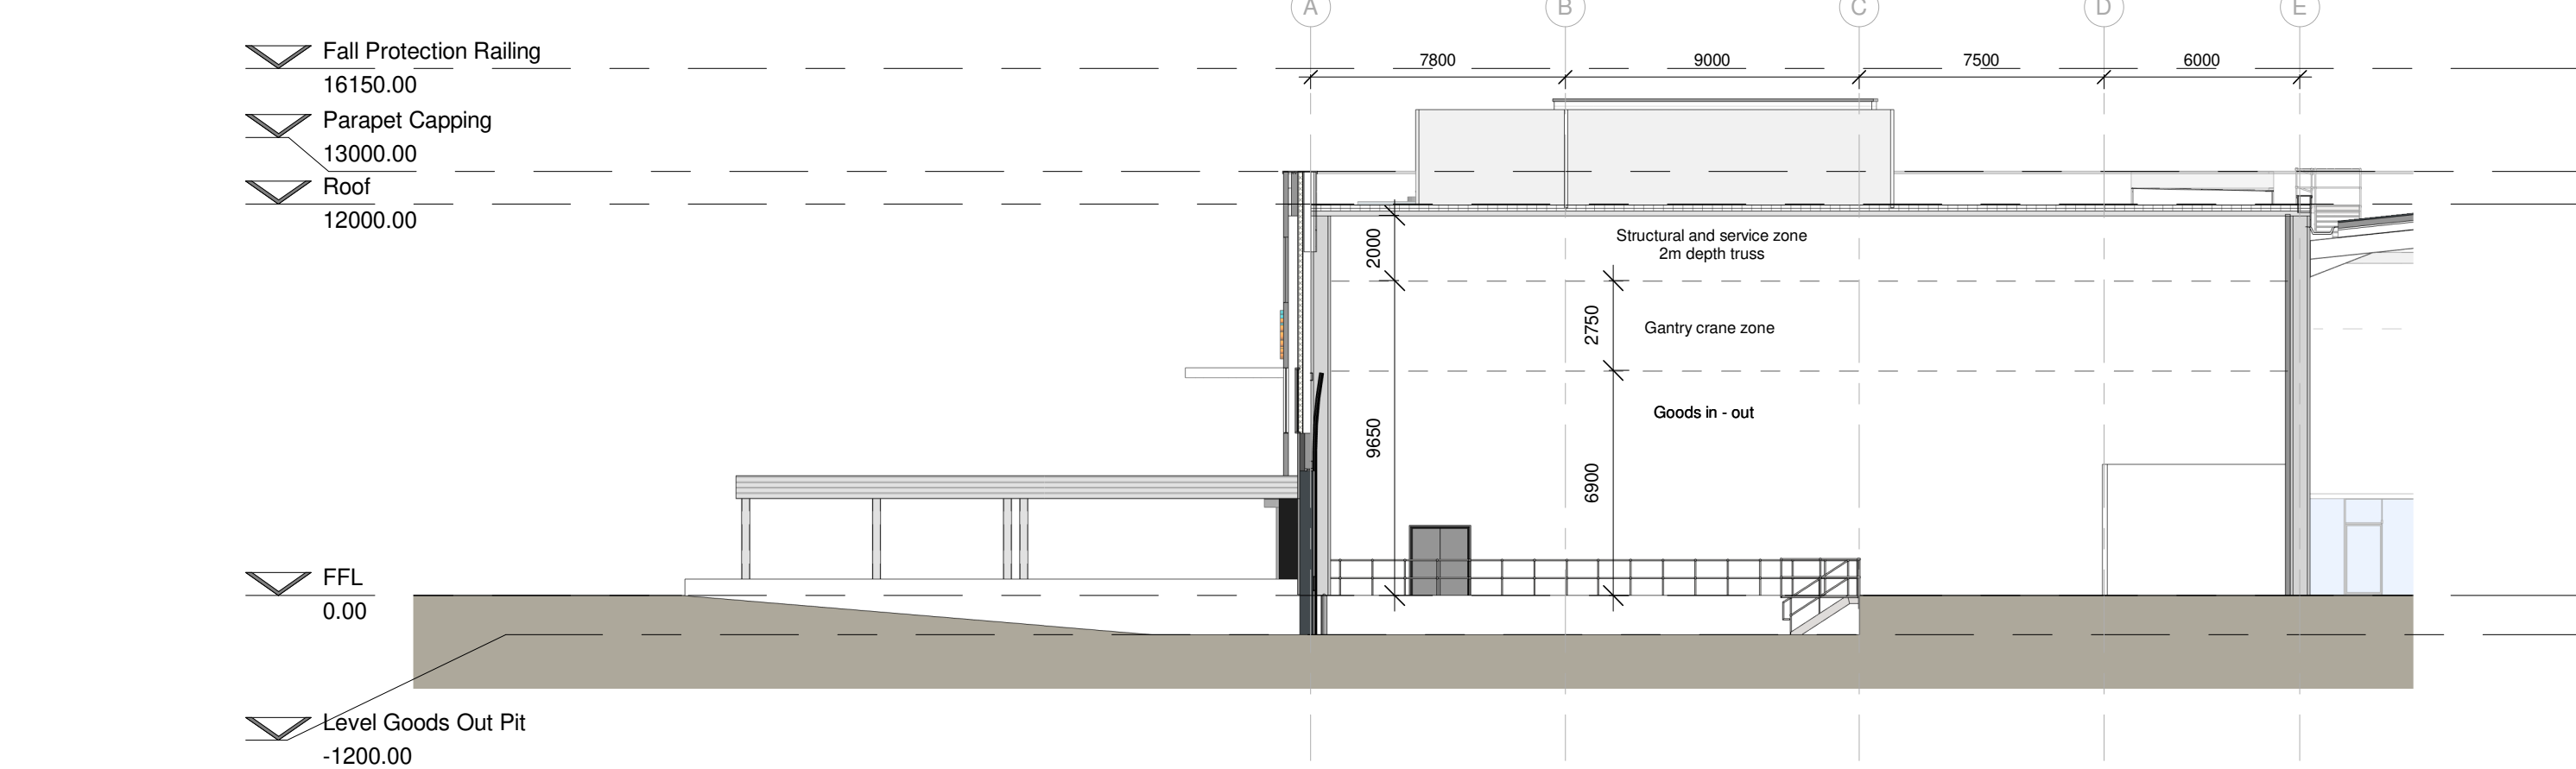

4 Planning Production Area Section CC
1 : 200

Red Line Boundary based on O/S Data and **NOT** confirmed as the Legal Boundary
This drawing, the works and concepts depicted are copyright of Stephen George + Partners LLP and may not be reproduced or made use of, either directly or indirectly without express written consent. All heights, levels, sizes and dimensions to be checked on site before any work is put to hand.



TRITAX SYMMETRY
A TRITAX BIG BOX COMPANY

SGP

Architects + Masterplanners

Waterfront House
2a Smith Way
Grove Park
Enderby
Leicester LE19 1SX

t: +44 (0)116 247 0557

www.stephengeorge.co.uk

Oxford North
M40 J9

Drawing Name:
ENHANCED - Phase 1 - Production Area
Sections

Drawing Stage: Planning

Status: S0

SGP File Ref: 131300

13-222 10/09/2021 AA MMS As @ A1 D
SGP Project No: Date: Drawn: Team: Indicative Scale: Rev:
Drawing Number:

13-222-SGP-ZZ-ZZ-DR-A- 131200
Project Code Originator Volume Level Type Role Number

