

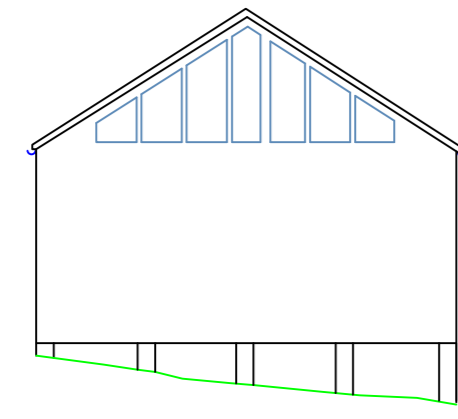
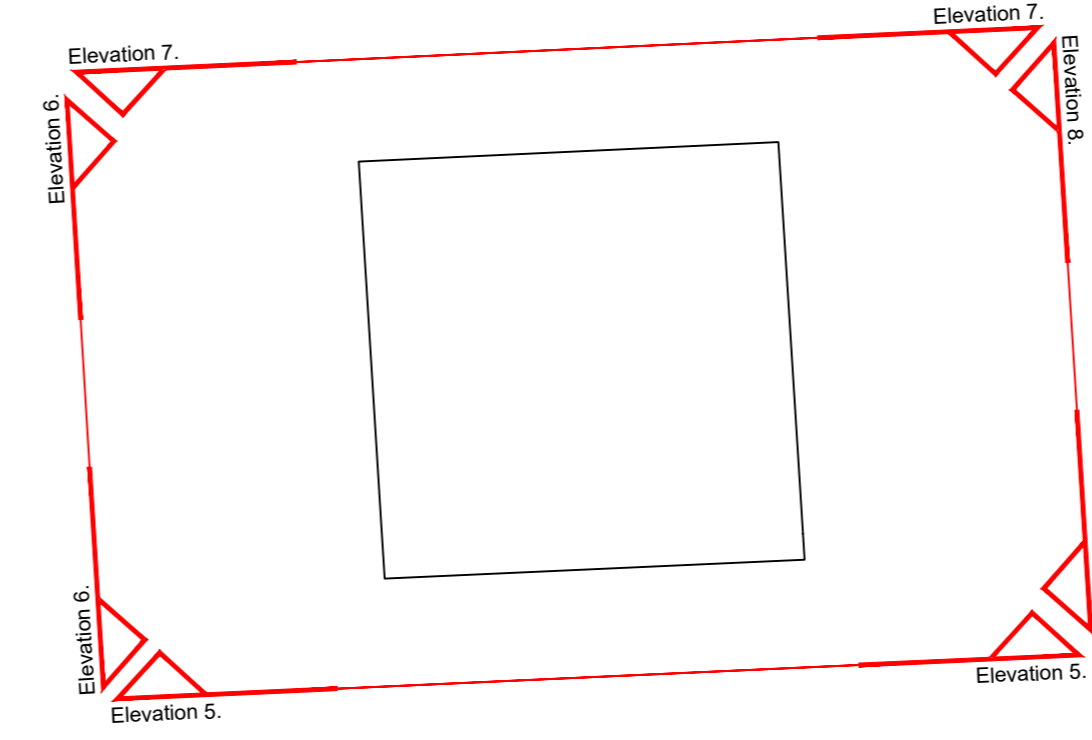



Insertion Point

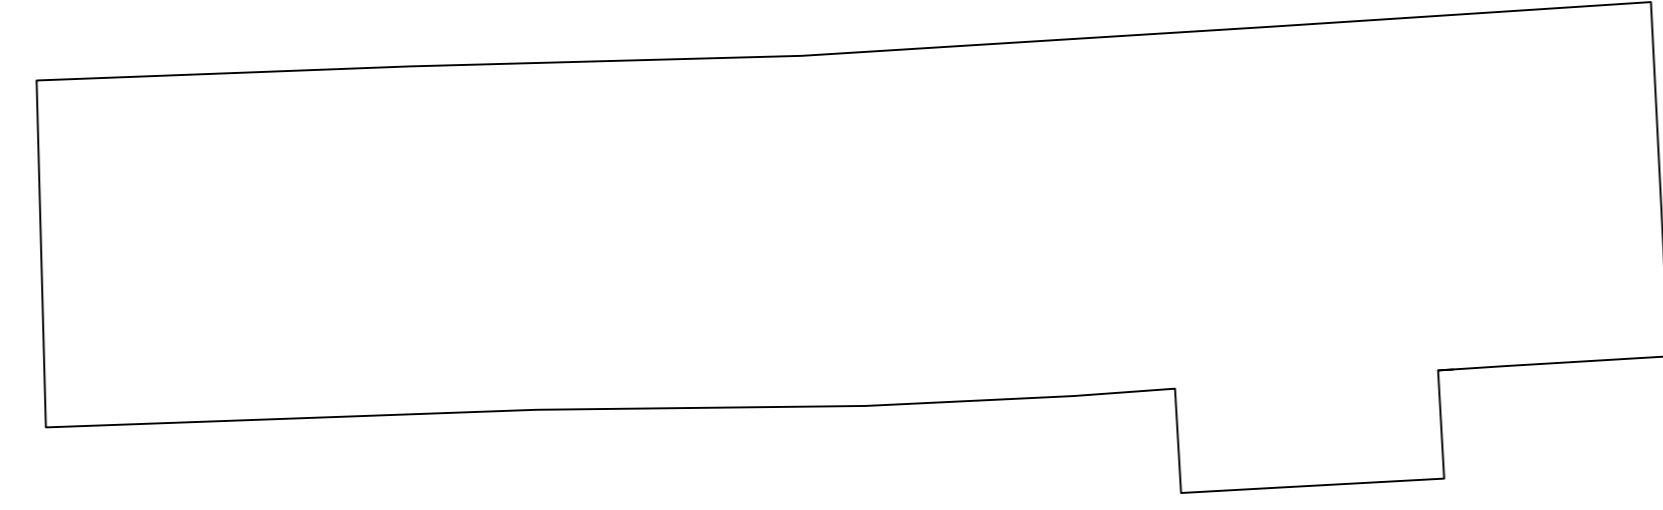


Datum: 105.00m
Elevation 5.

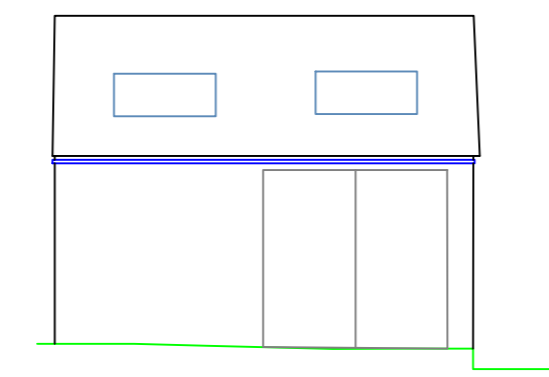

Datum: 105.00m
Elevation 6.


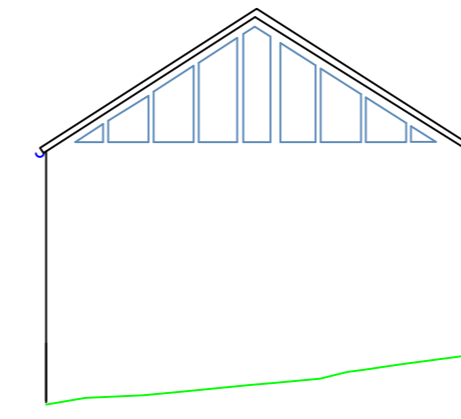


Datum: 105.00m
Elevation 7.

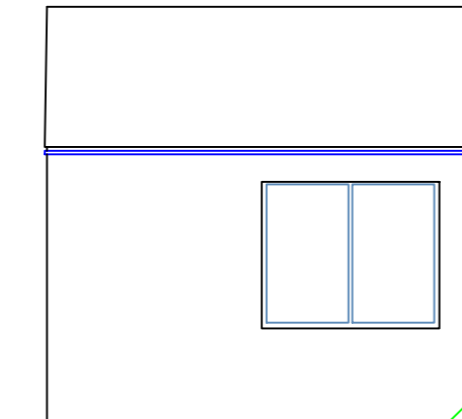


Datum: 105.00m
Elevation 8.

Insertion Point

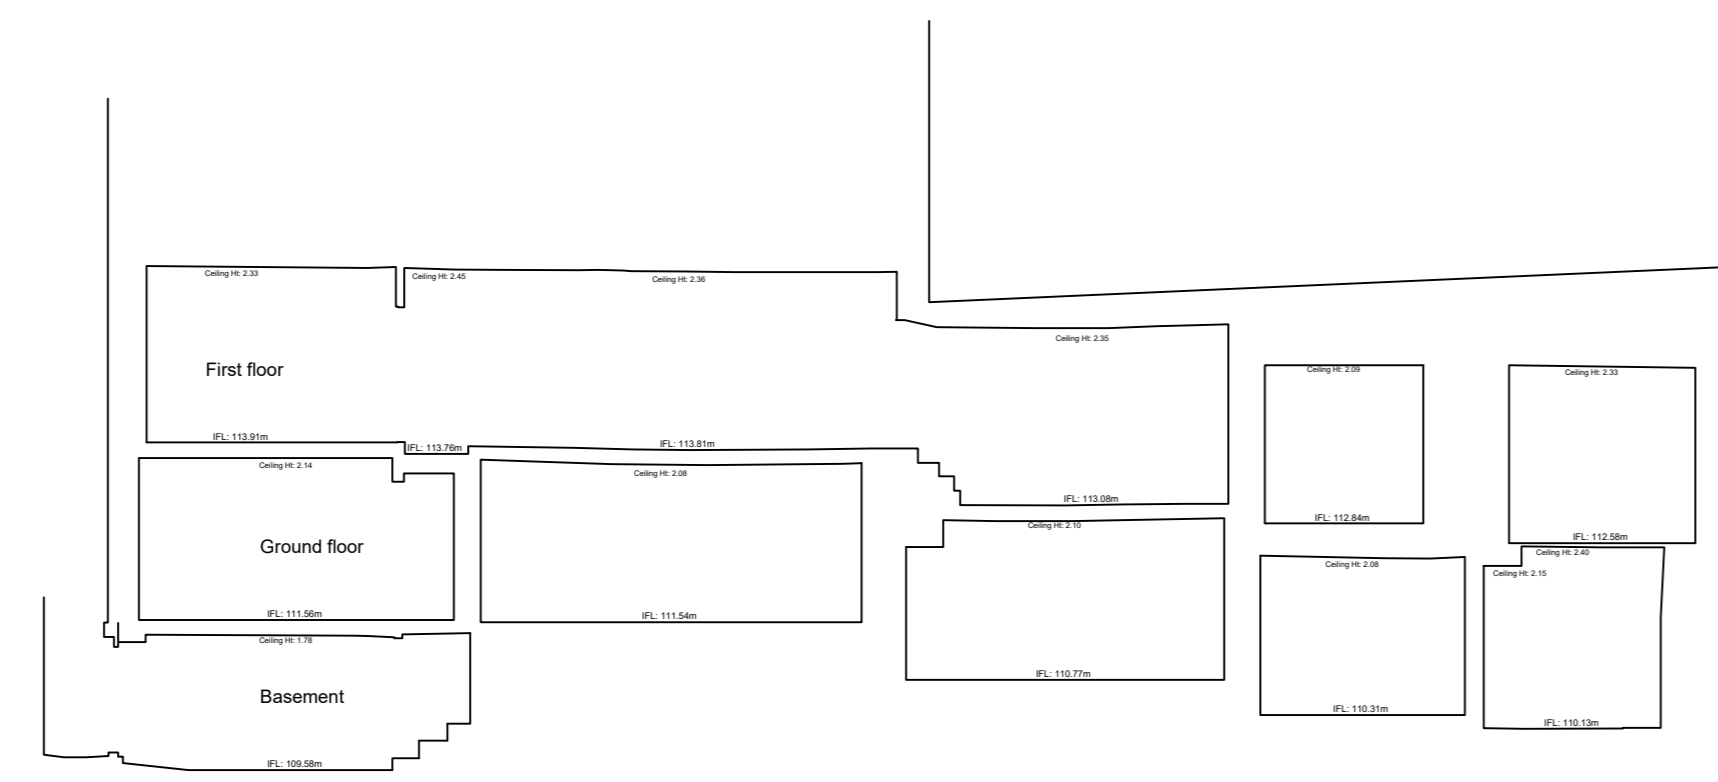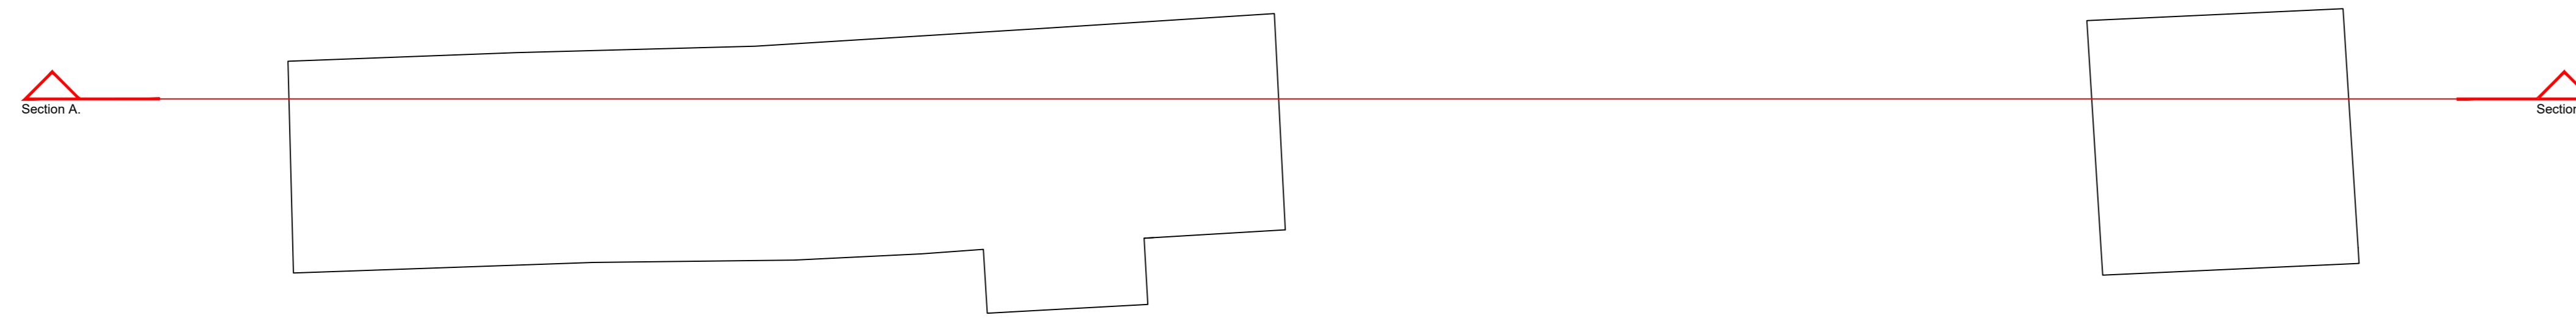

Datum: 105.00m
Section A-A

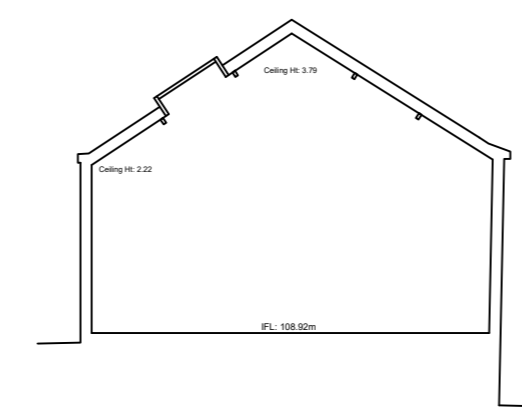

Survey Notes

1. This plan should be used for its original purpose only. MEC accepts no responsibility for its drawings if they are supplied to any other party other than the original client.
2. The information shown has been surveyed in accordance to the accuracy of the base scale shown.
3. Boundaries shown are physical site features and may not represent legally conveyed ownership.
4. This survey has been orientated to the Ordnance Survey (O.S.) National Grid (OSGB36) via a Global Positioning System (GPS) and the O.S. Active Network (OS Net).
5. No scale factor has been applied to the survey therefore the coordinates shown are not true O.S. coordinates.

REV	AMENDMENTS	DRN	CHK	APP	DATE
-	FIRST ISSUE				03/03/2023
PROJECT: COW LANE STEEPLE ASTON OXFORDSHIRE					
DRAWING TITLE: MEASURED BUILDING SURVEY ELEVATIONS + SECTION					
CLIENT: SQUIRE AND PARTNERS LLP					
DRAWING NUMBER: 26322_06_180_01.3					
REVISION		SHEET SIZE	SCALE		
-		A0	1:100		
STATUS: FOR INFORMATION					
MEC GEOMATICS		Telephone: 01202 264753 Email: gpi@me-ec.co.uk Website: www.me-ec.co.uk		ORDNANCE SURVEY © CROWN COPYRIGHT 2015. ALL RIGHTS RESERVED. LICENSE NUMBER: 100058665.	