


RECENTLY CONSTRUCTED  
POST AND WIRE FENCE  
WITH STOCK PROOF NETTING

PROPOSED  
HEDGE

DRY DYKE

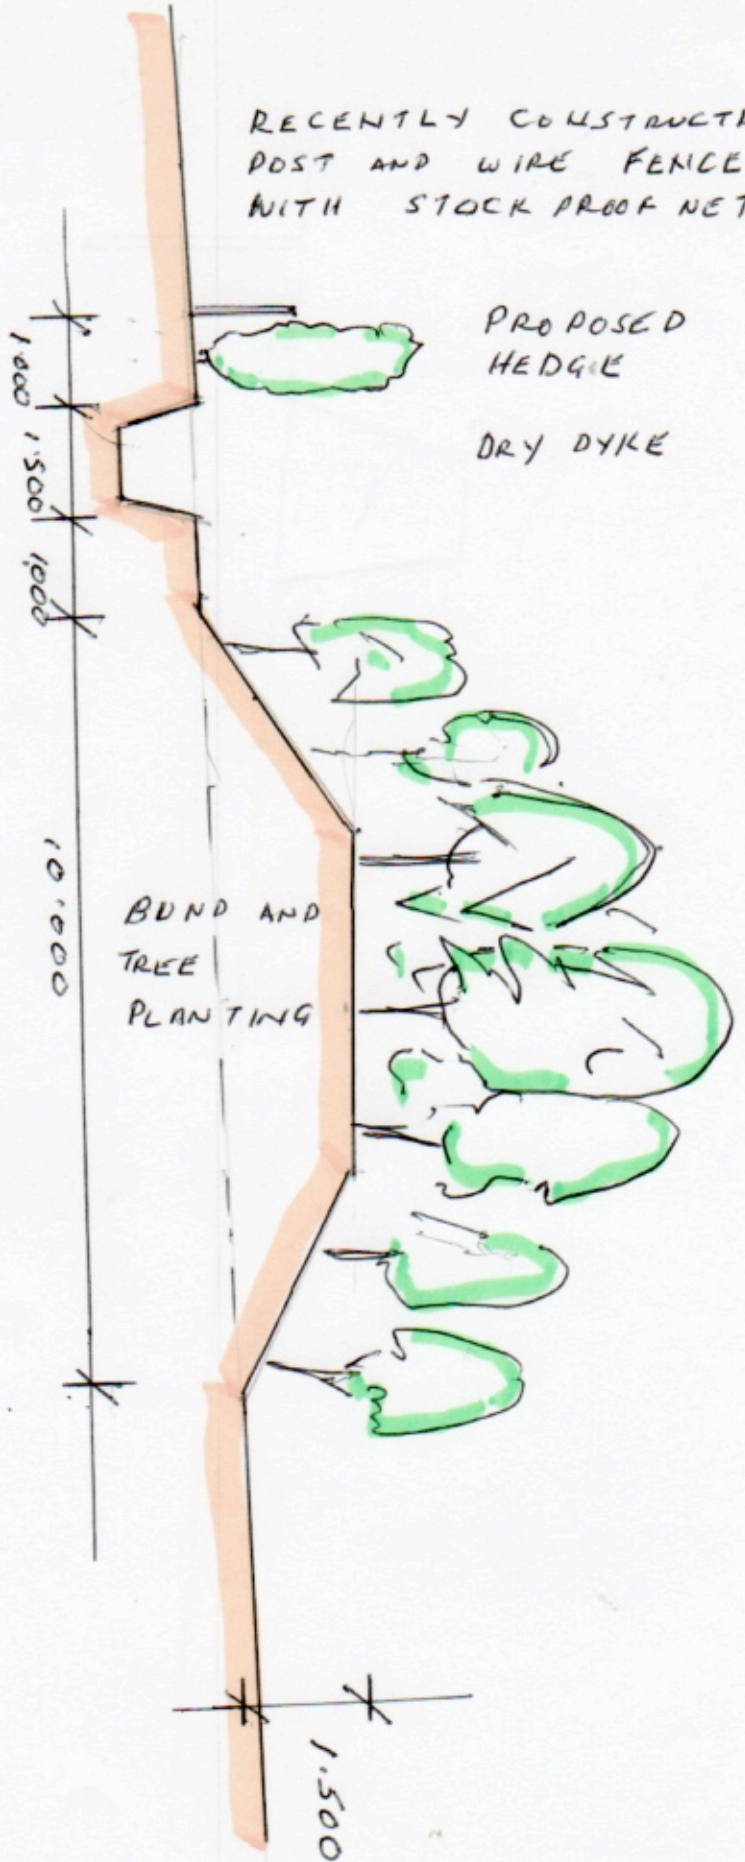

PROPOSED BUND  
SCALE 1:1 AT A4

BUND AND  
TREE  
PLANTING

1.500

CAM/2/146  
MAY 2022