


C-C

EXISTING ELEVATIONS


1:50

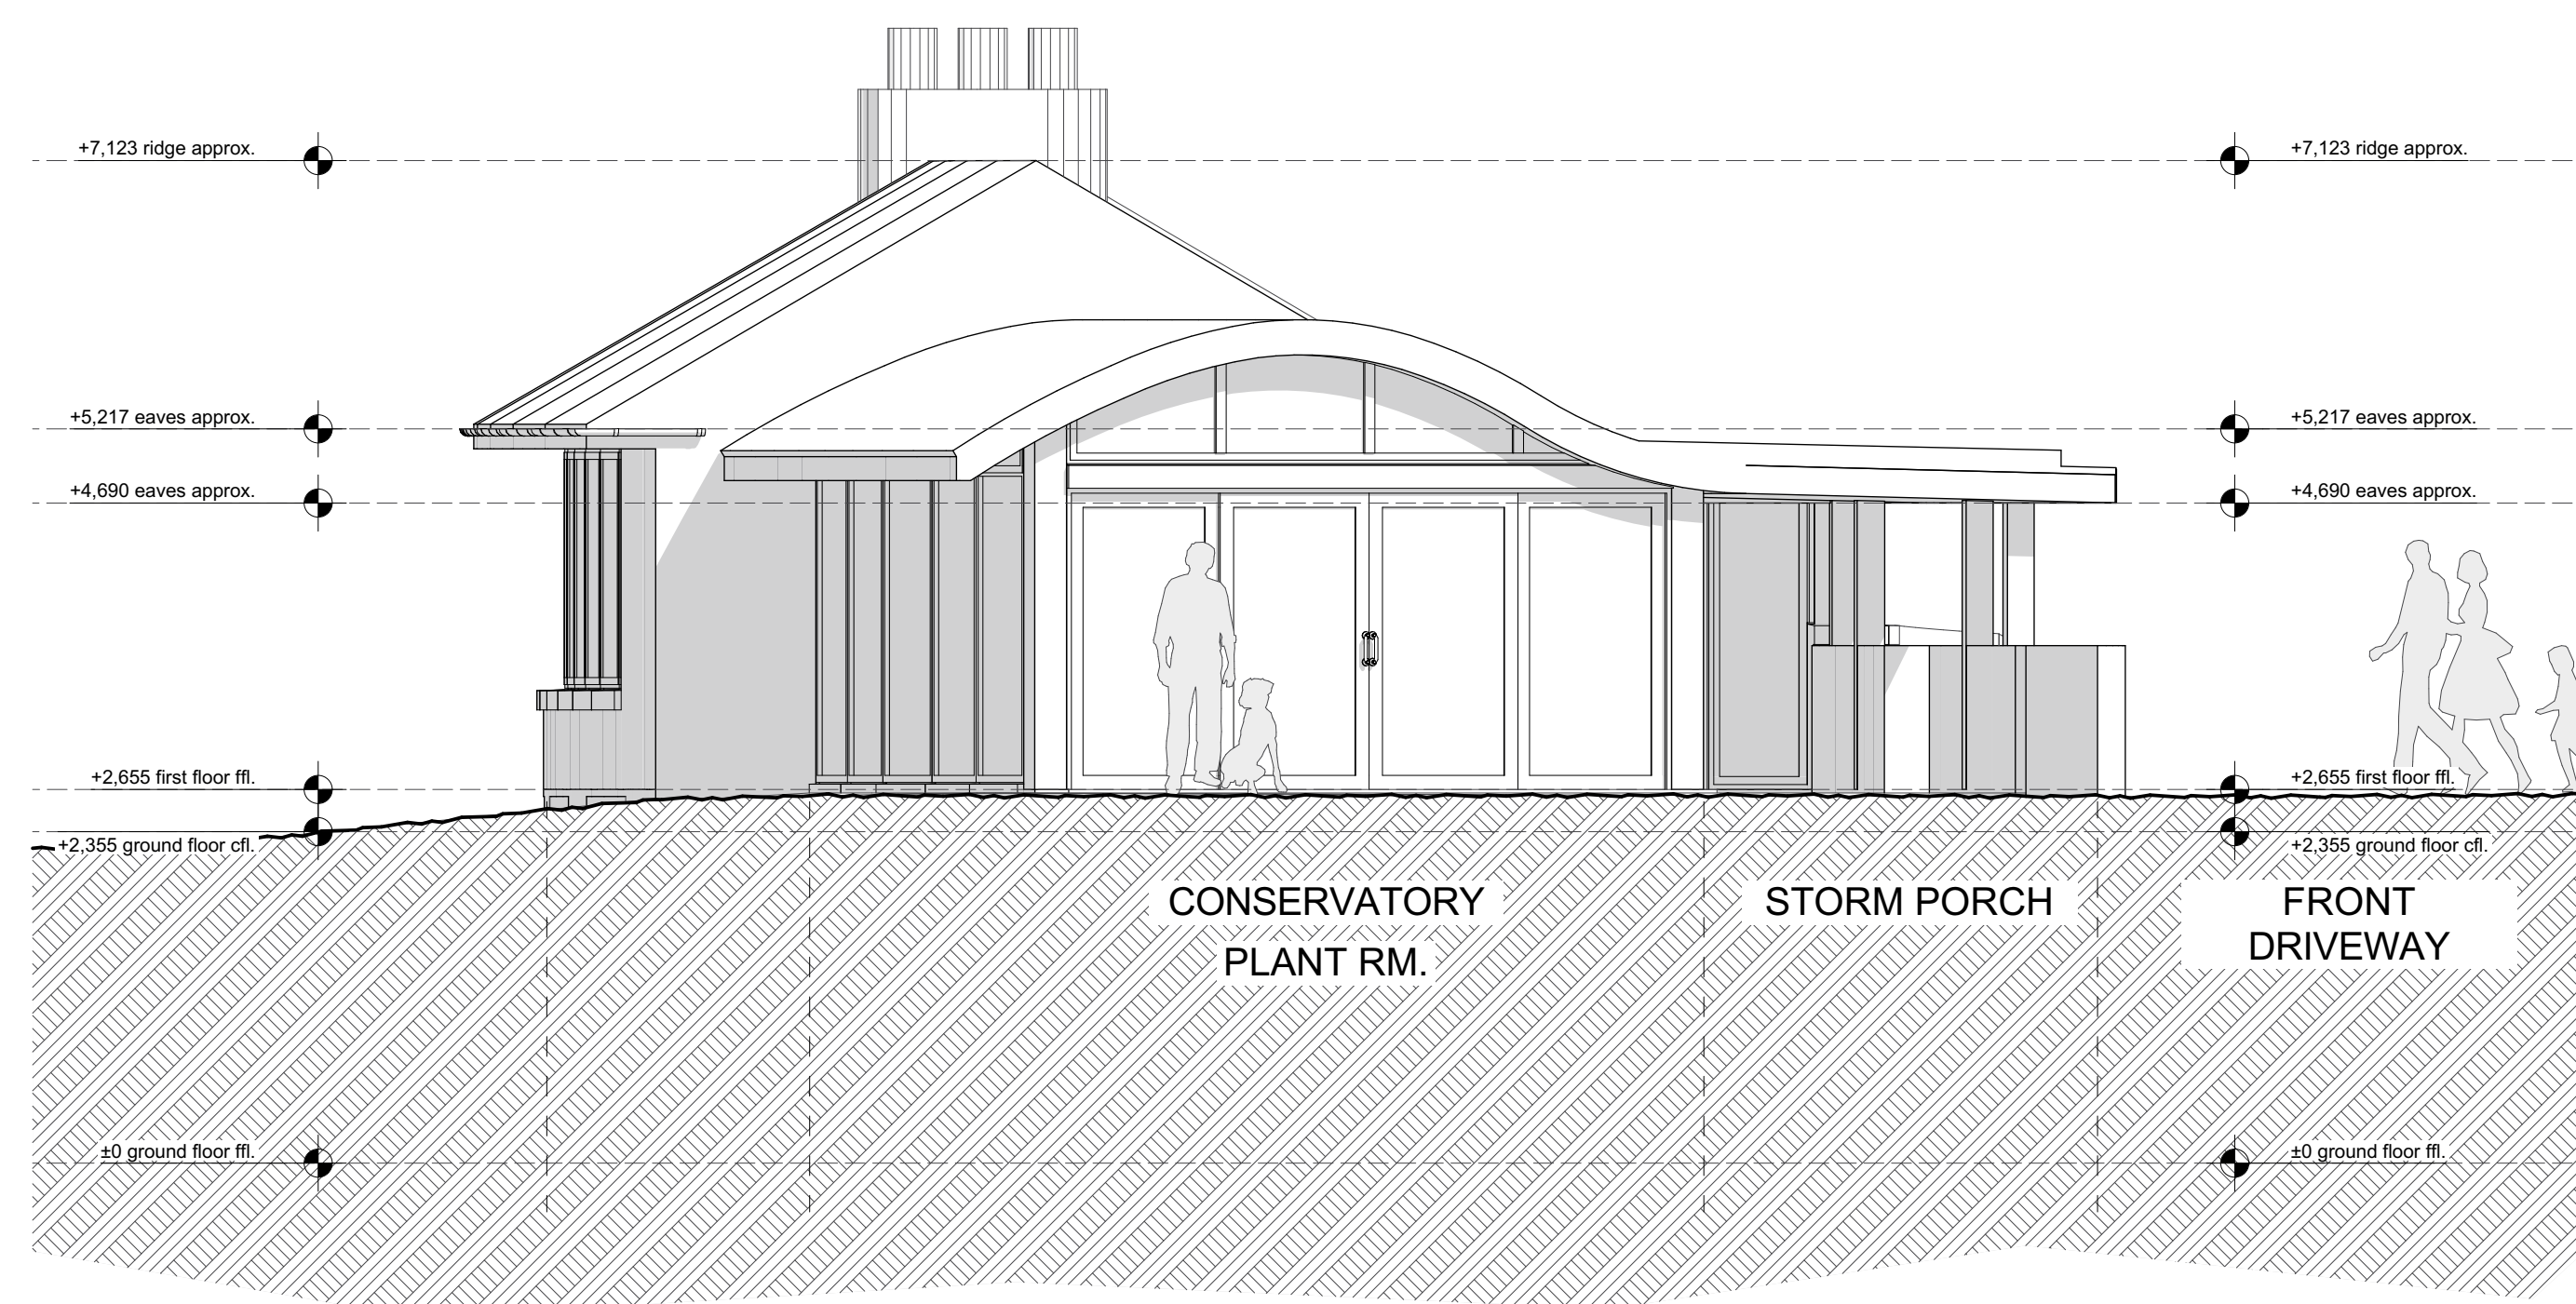

D-D

EXISTING ELEVATIONS

1:50

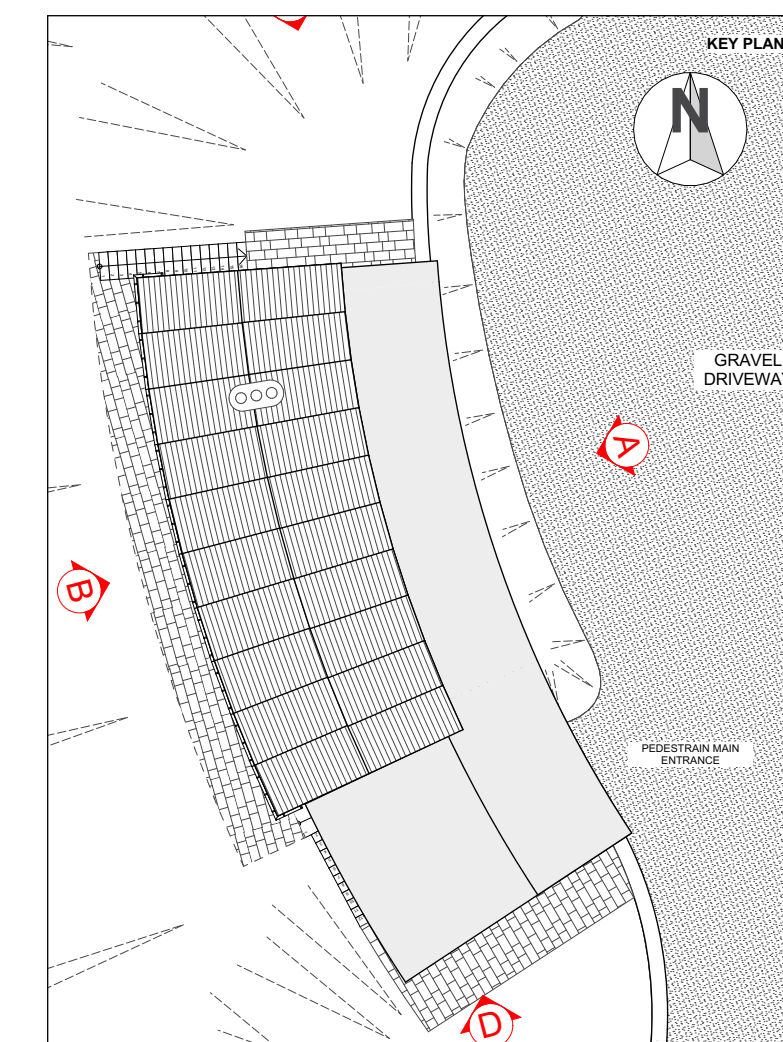

02	Drawings issued to planning	25/05/2022
01	Collated Planning Drawings issued to CLT for Approval	19/05/2022
ISSUE	REASON FOR ISSUE	DATE ISSUED REV.

STAGE:
3-DEVELOPED DESIGN - PLANNING

CLIENT:
MR & MRS FLETCHER

PROJECT ADDRESS:
HANDY WATER HOUSE, SIBFORD GOWER, OX15 5AE

DRAWING:
EXISTING ELEVATIONS

SCALE @ A1 DRAWING NO. REVISION
1:50 **21310_3_202**

