
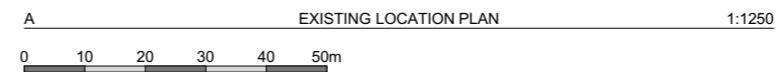
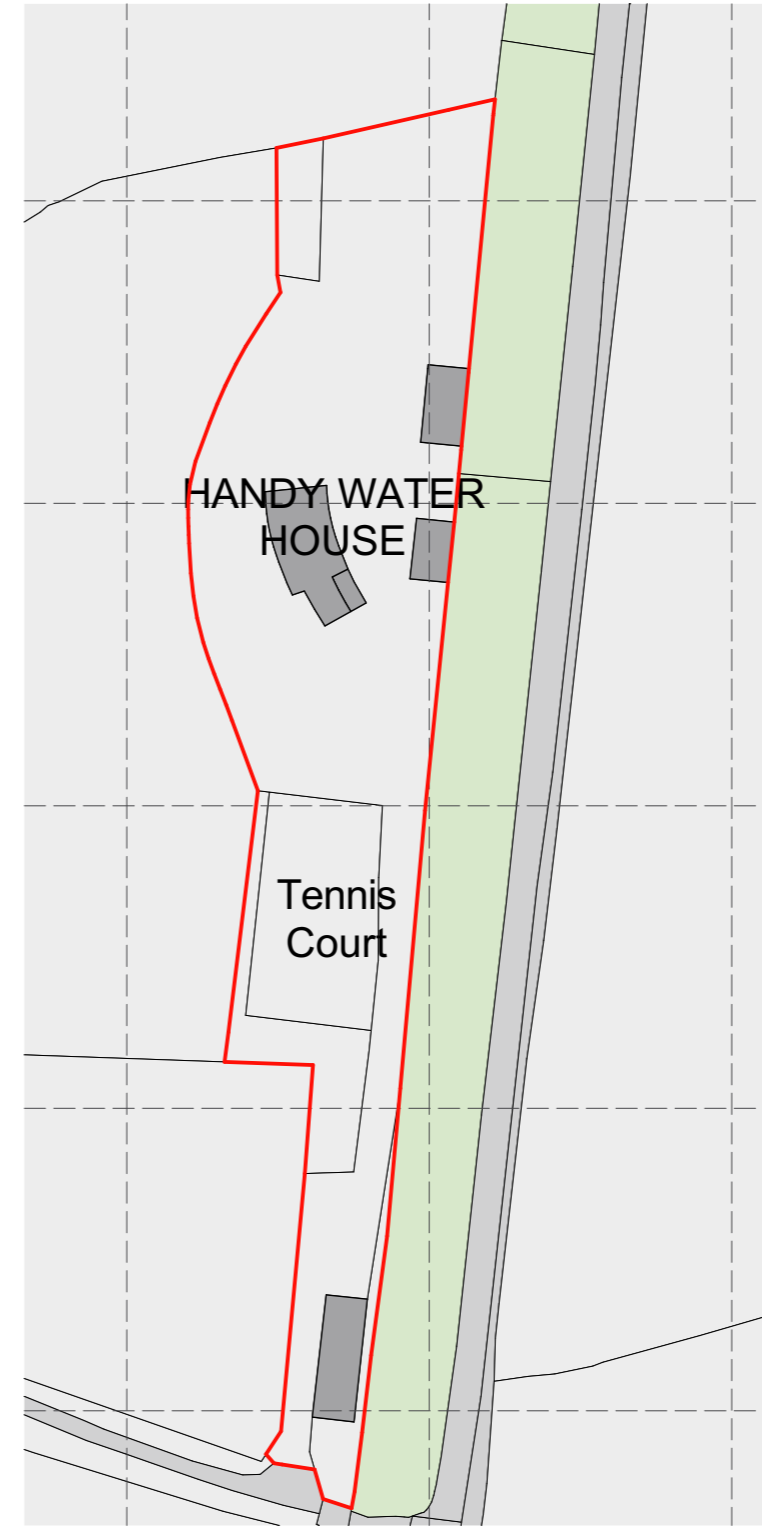


Ordnance Survey, (c) Crown Copyright 2021. All rights reserved. Licence number 100022432

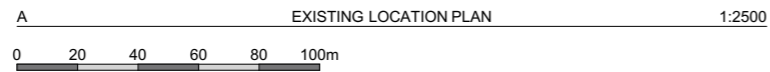

ISSUE	REASON FOR ISSUE	DATE ISSUED	REV.
02	Drawings issued to planning	25/05/2022	
01	Collated Planning Drawings Issued to CLT for Approval	19/05/2022	

STAGE:  
3-DEVELOPED DESIGN - PLANNING

CLIENT:  
MR & MRS FLETCHER

PROJECT ADDRESS:  
HANDY WATER HOUSE,  
SIBFORD GOWER, OX15 5AE

DRAWING:  
**EXISTING LOCATION PLAN**

SCALE @ A3 1:1250, 1:2500

DRAWING NO. 21310\_3\_101

REVISION

