


- Legend**
- Trial pit with soakaway test
  - Trial pit
  - DCP test

- As
- As, V Exceedances

- DS hole with installation  
Both with As test, (+ V in SW BH)
- DS hole no installation
- Test As
- Test As, V

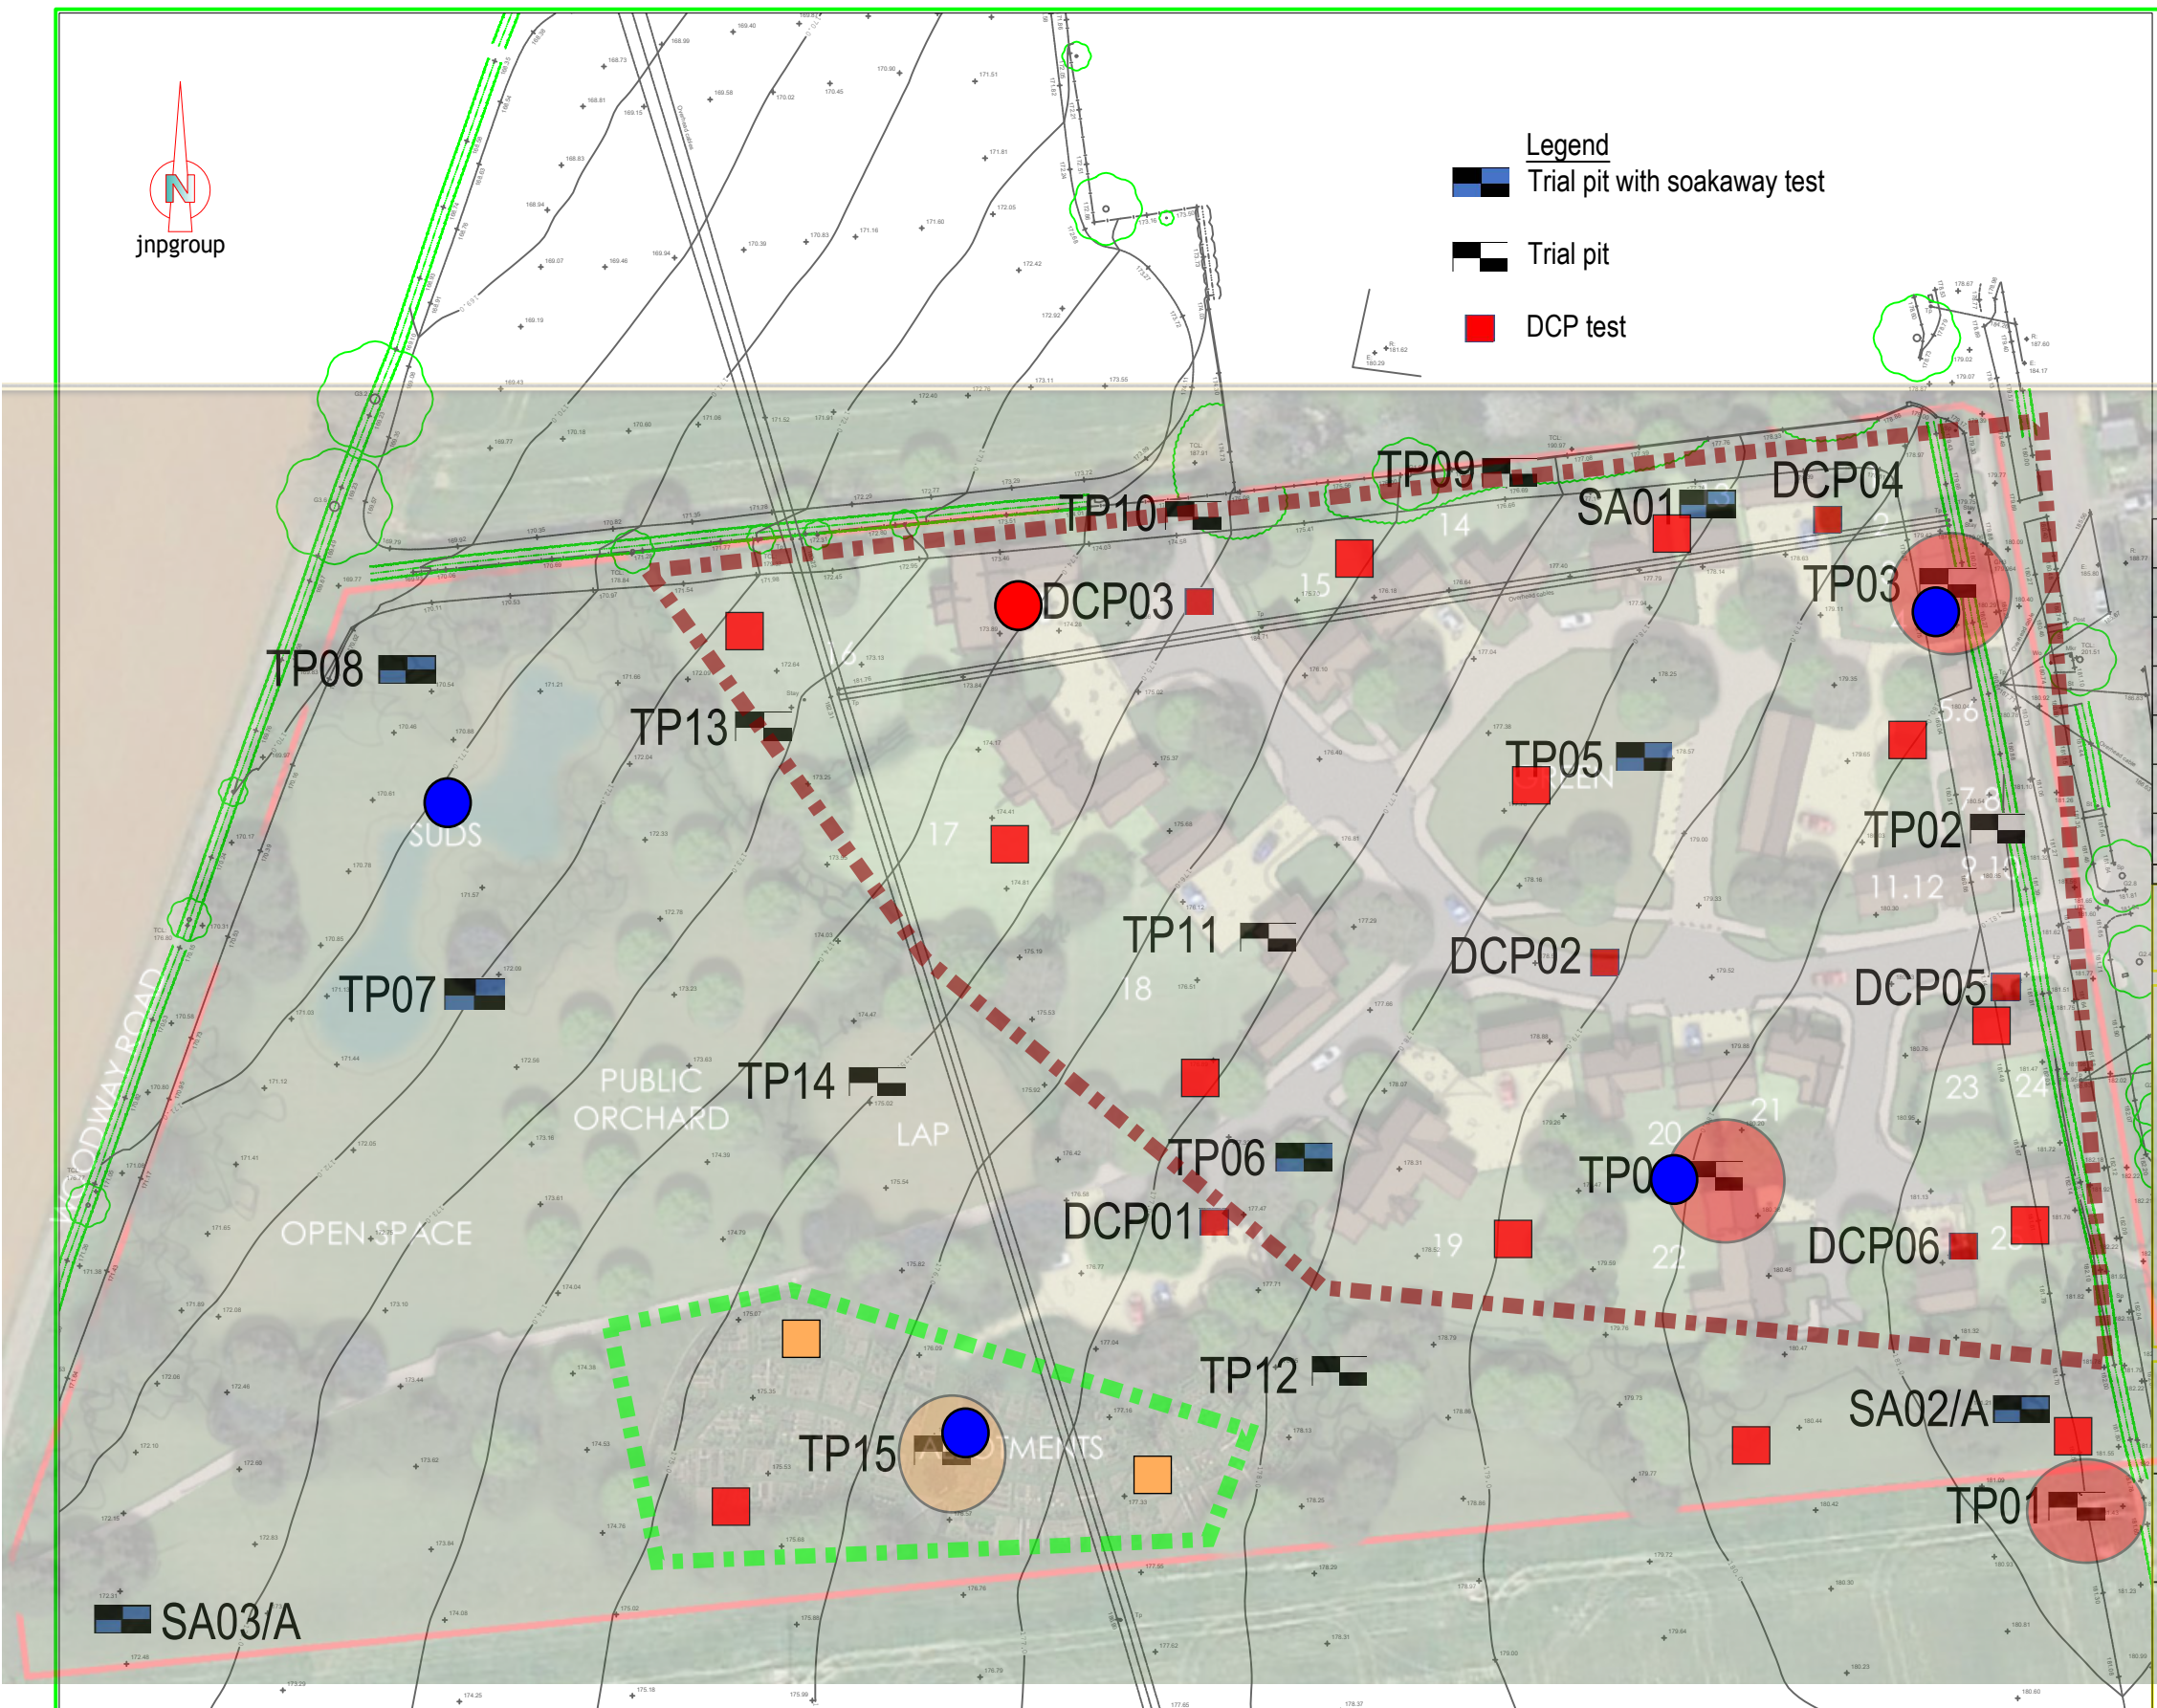

Rev.	Date	Description	Drm / Chk'd / App'd

Suitability: S2 - Suitable for Information



Chesham ● Brighouse ● Glasgow ● Hartlepool  
Leamington Spa ● Sheffield  
www.jnpgroup.co.uk

Client: Land and Partners Ltd

Job: Hook Norton Road, Sibford Ferris

Title: Exploratory Hole Location Plan

HAZARD IDENTIFICATION BOX			
This table is provided to assist the Principal Contractor to fulfil their obligations under the CDM Regulations 2015			
Hazard Ref	Hazard Type (Construction/Maintenance/ Cleaning/Demolition/Adapta tion)	Hazard Description	Mitigation Measures/ Residual Risk

**Health & Safety Note**

The details on this drawing have been prepared on the assumption that a competent contractor will be carrying out the works. If the contractor(s) considers that there is insufficient Health and Safety information on this drawing, this should immediately be brought to the attention of the designer.

Classification: FI\_60\_20  
Scale @ A3: 1:1000

Project - Originator - Volume/System - Level/Location - Type - Discipline - Number  
**C85855-JNP-XX-XX-DR-G-2002**  
Document/Drawing Number

Revision: -

Complies to ISO 22020:2004 - JNP QA Ref: QD019 Rev F