


Site Layout

Location: The Beeches,
Heyford Road,
Steeple Aston,
OX25 4SN
Parish: Steeple Aston
Application No.: 21/02147/OUT

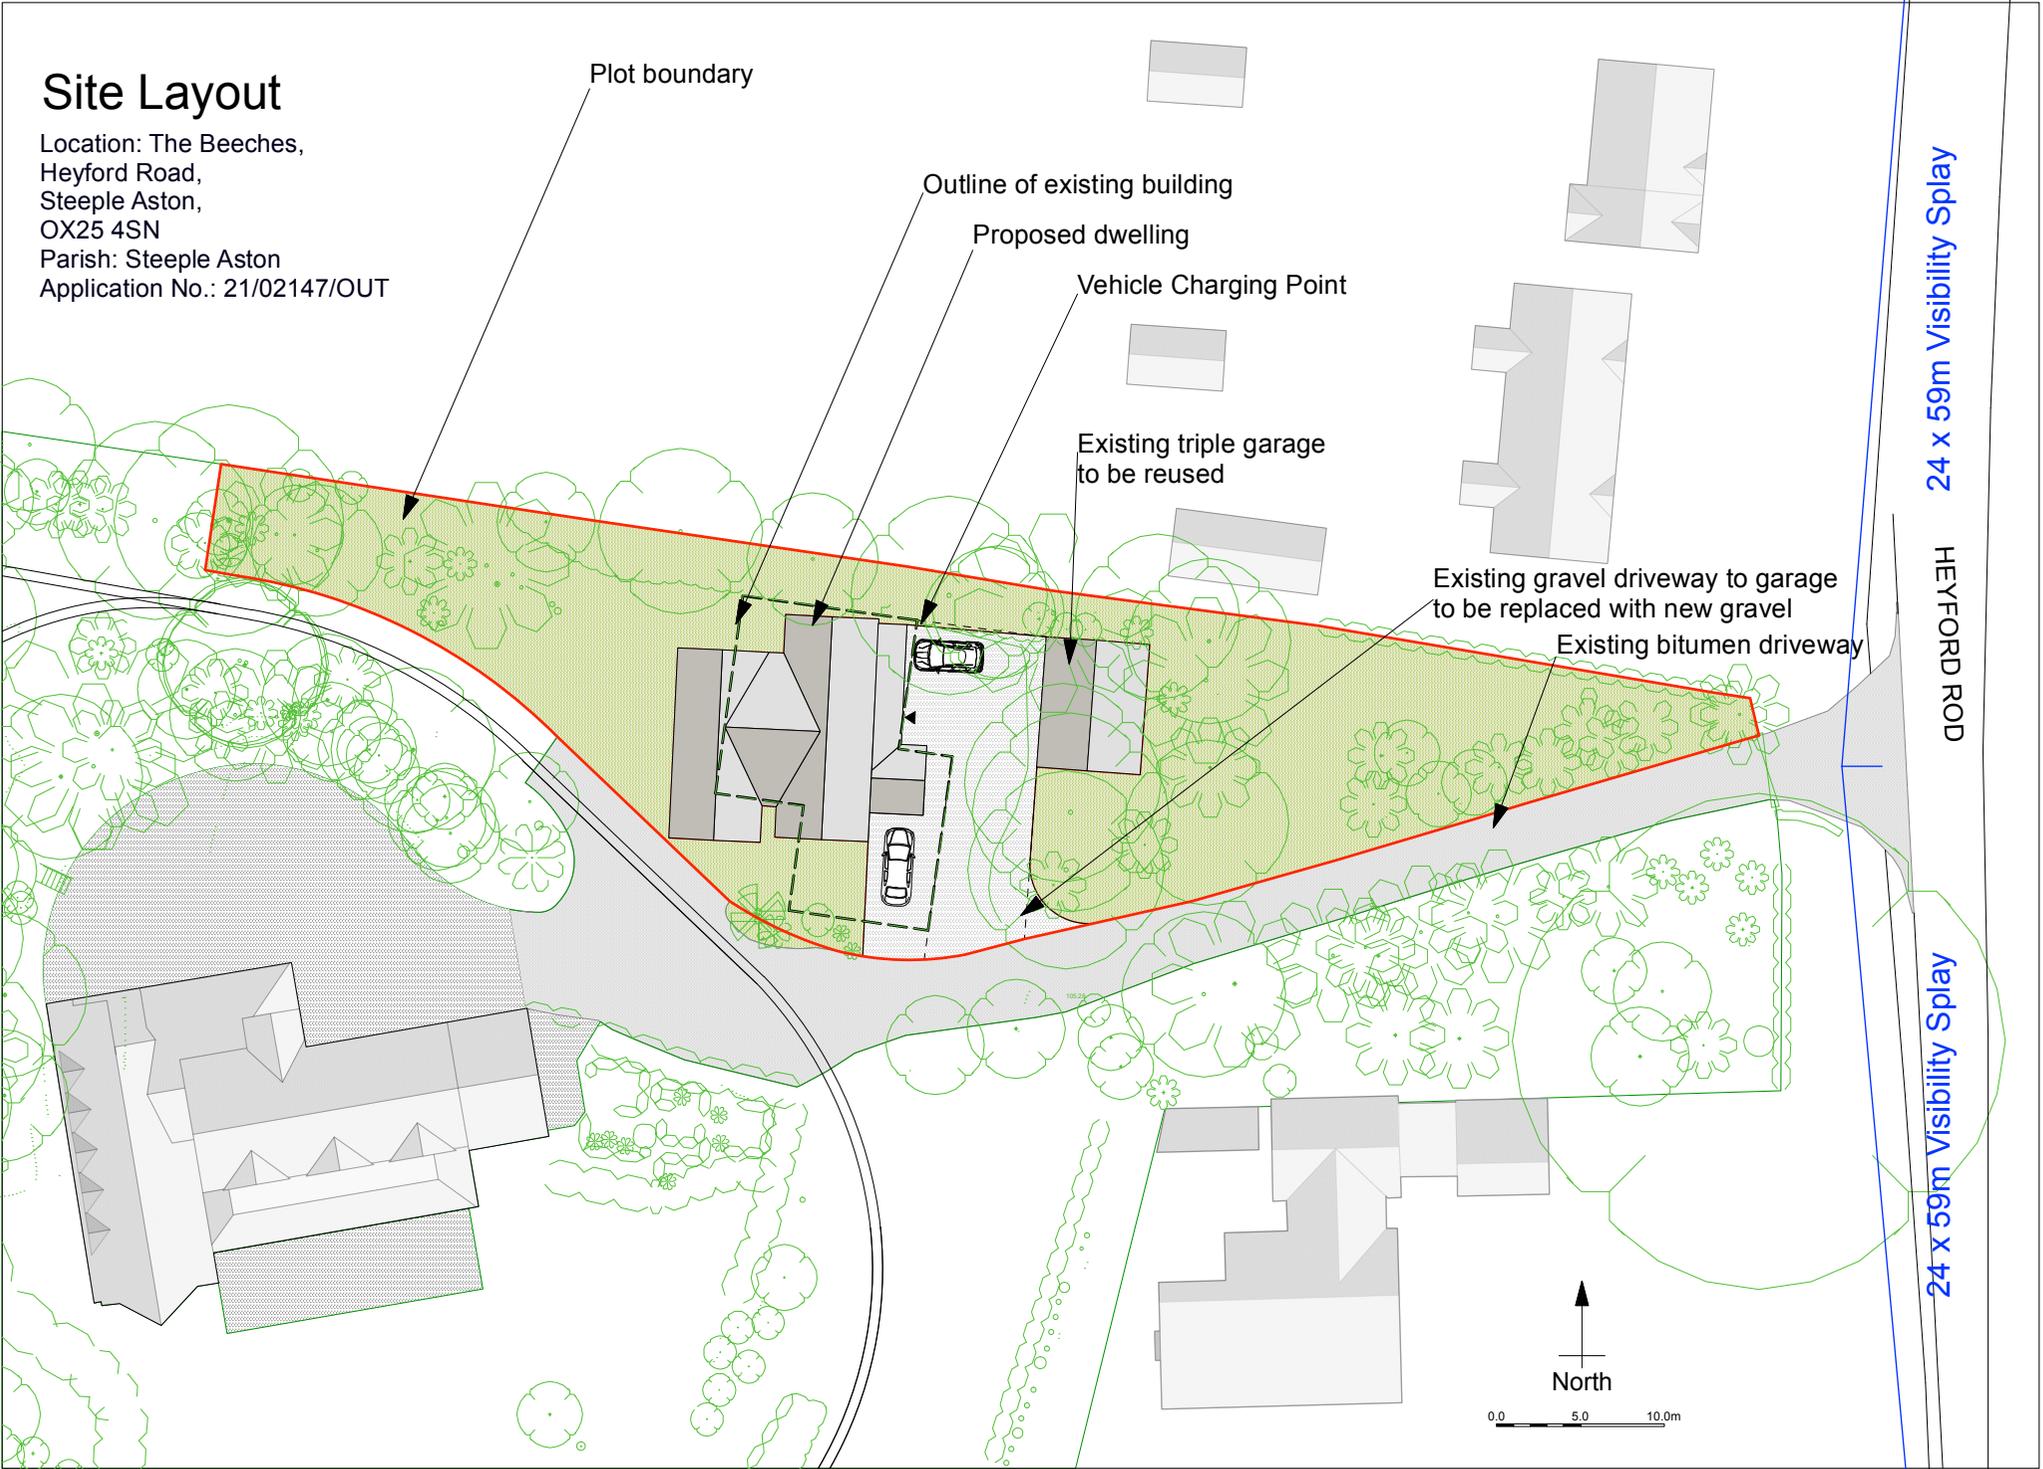

Plot boundary

Outline of existing building

Proposed dwelling

Vehicle Charging Point

Existing triple garage to be reused

Existing gravel driveway to garage to be replaced with new gravel

Existing bitumen driveway

24 x 59m Visibility Splay

HEYFORD ROD

24 x 59m Visibility Splay

North

0.0 5.0 10.0m