


Stone to be 50/50 mix of ironstone and limestone. No Limewash

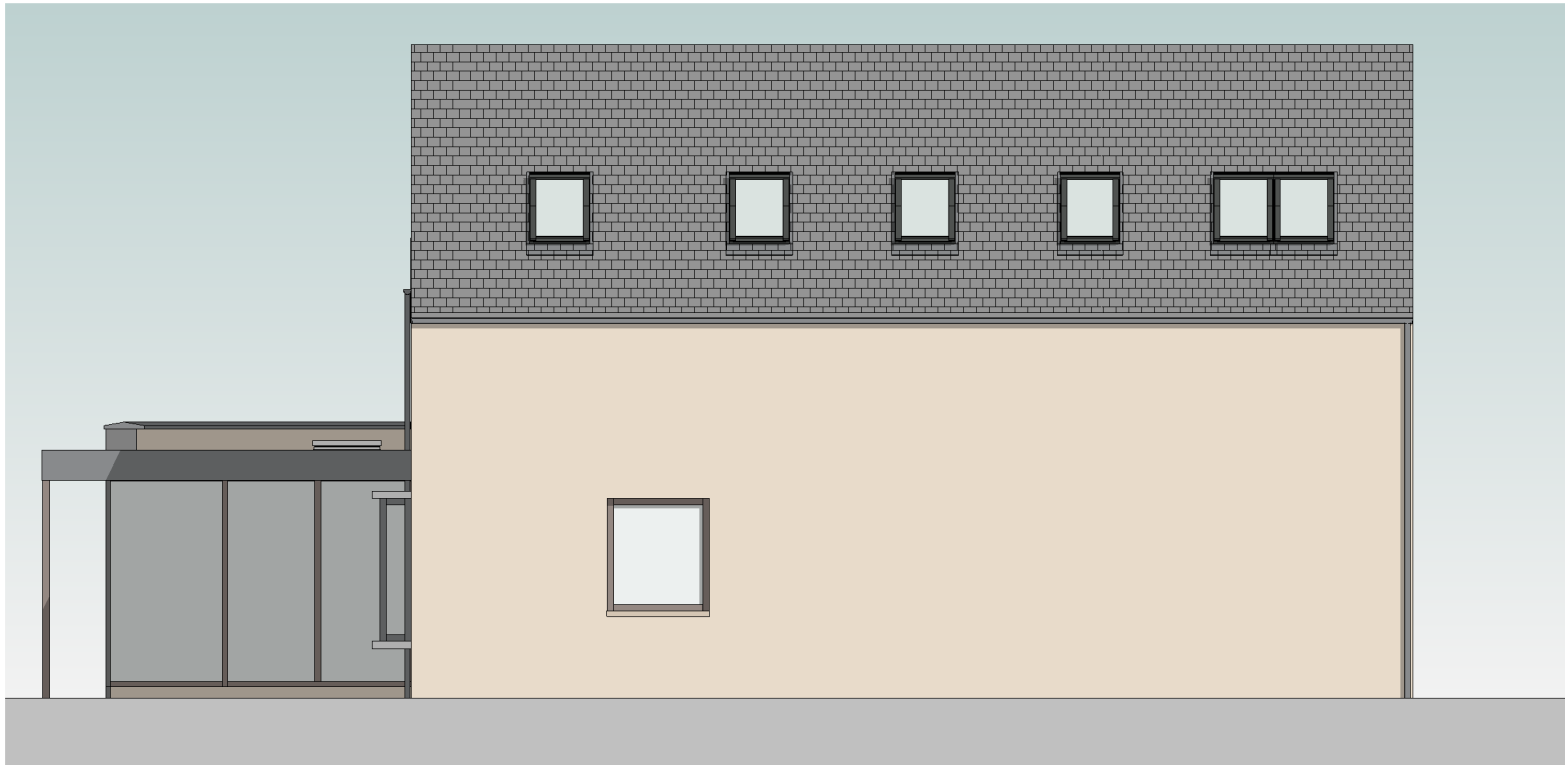

**South Elevation BR**

1 : 100



**West Elevation BR**

1 : 100

