


NOTES


Reproduced from the Ordnance Survey map with the permission of the Controller of Her Majesty's Stationery Office, © Crown Copyright.

C A Cornish & Associates Ltd Licence no LIG0908.

Subject to Statutory Approvals.

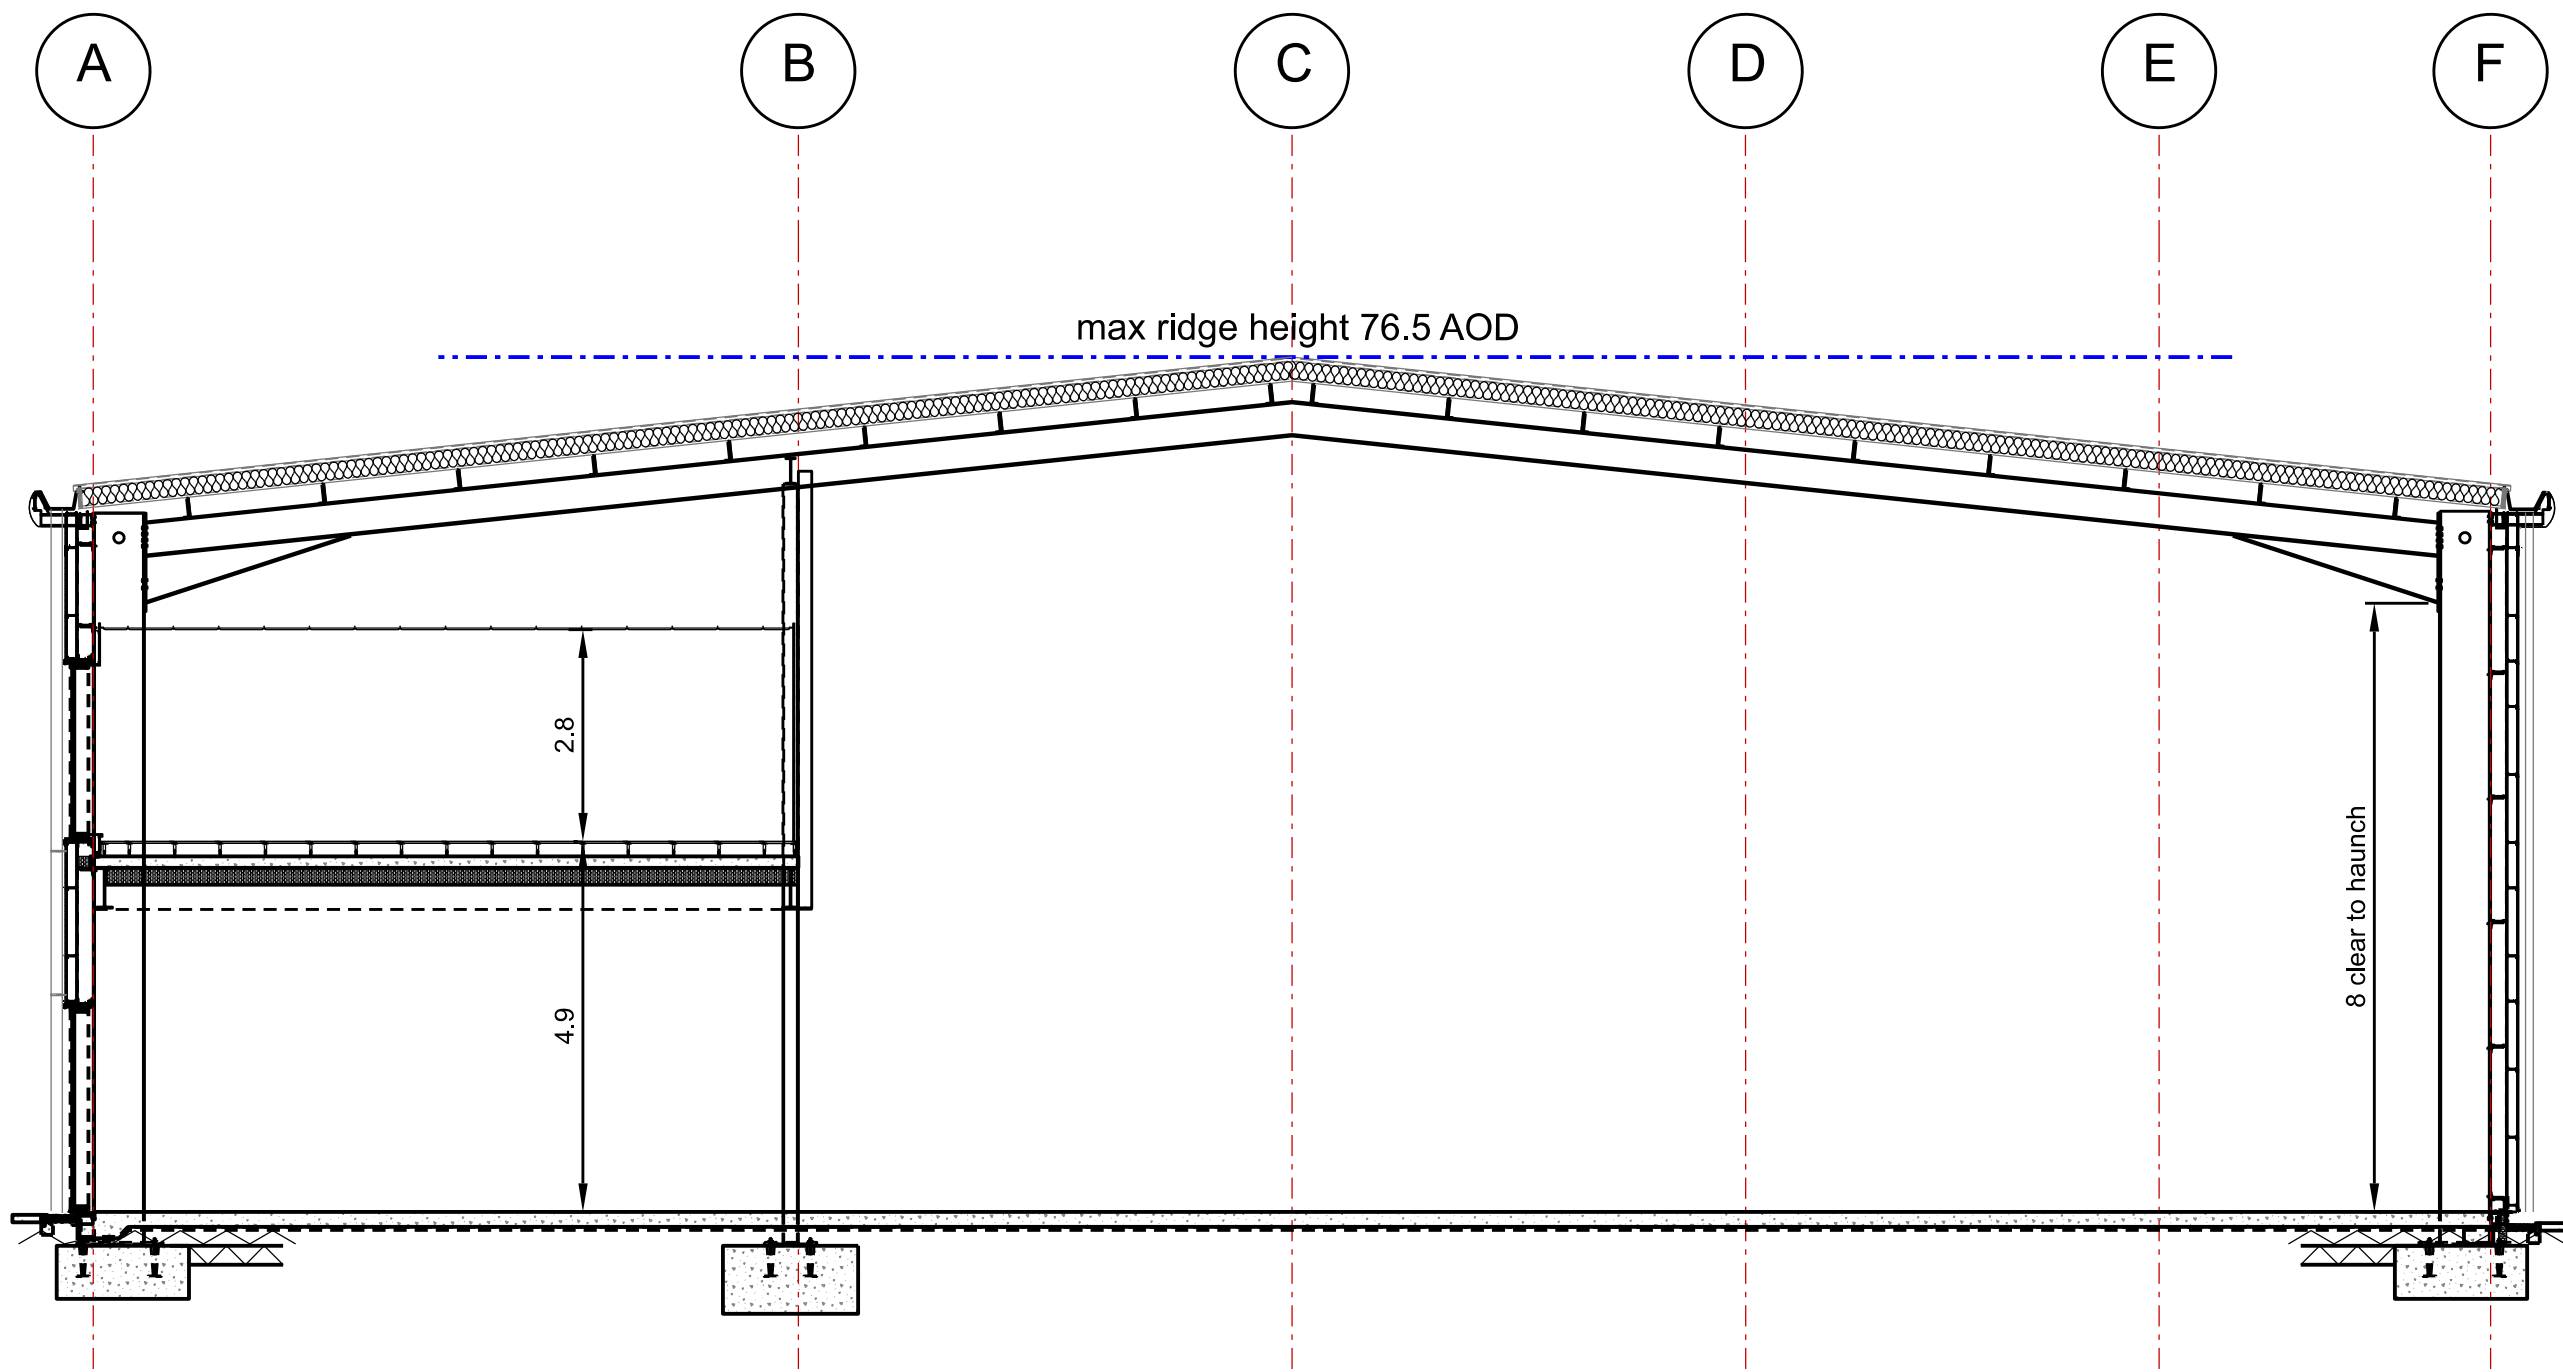

Unit 5
Short Section

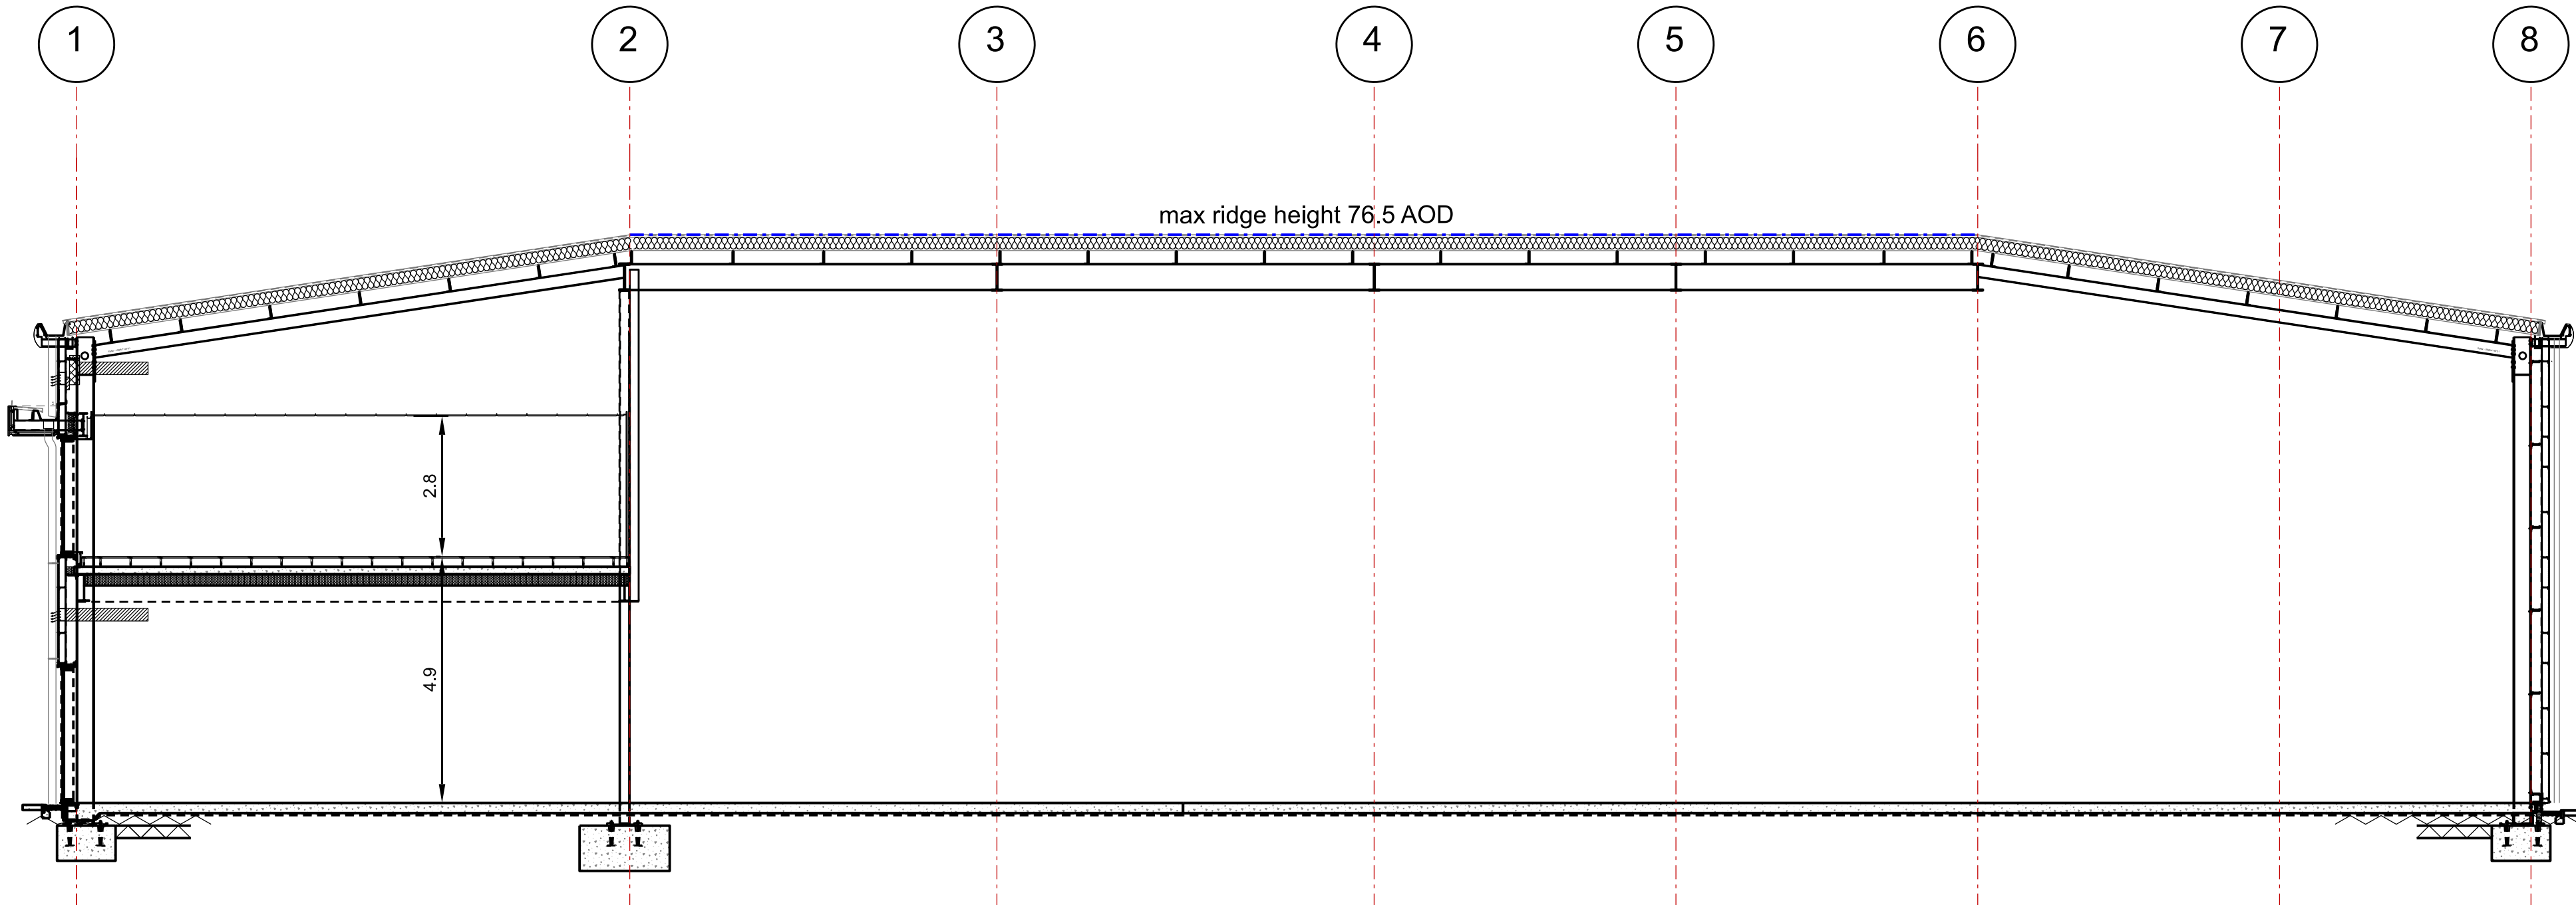

Unit 5
Long Section

Rev	Description	Chk	Date
-----	-------------	-----	------

Peer House
8 -14 Verulam Street
London WC1X 8LZ

tel +44(0)20 7400 2120

enquiries@cornisharchitects.com
www.cornisharchitects.com

RIBA
Chartered Practice

cornisharchitects

Project Title:
CATALYST BICESTER RM4

Drawing Title:
UNIT 5 SECTIONS

Drawing Status:

TOWN PLANNING



Drawn By:	Scale:	Date:	Chk'd By:
S K	1:100 @ A1	12/05/2022	C S



Drawing No.	Rev.
22011 - TP - 005	-