


NOTES

Reproduced from the Ordnance Survey map with the permission of the Controller of Her Majesty's Stationery Office, © Crown Copyright.

C A Cornish & Associates Ltd Licence no LIG0908.

Subject to Statutory Approvals.

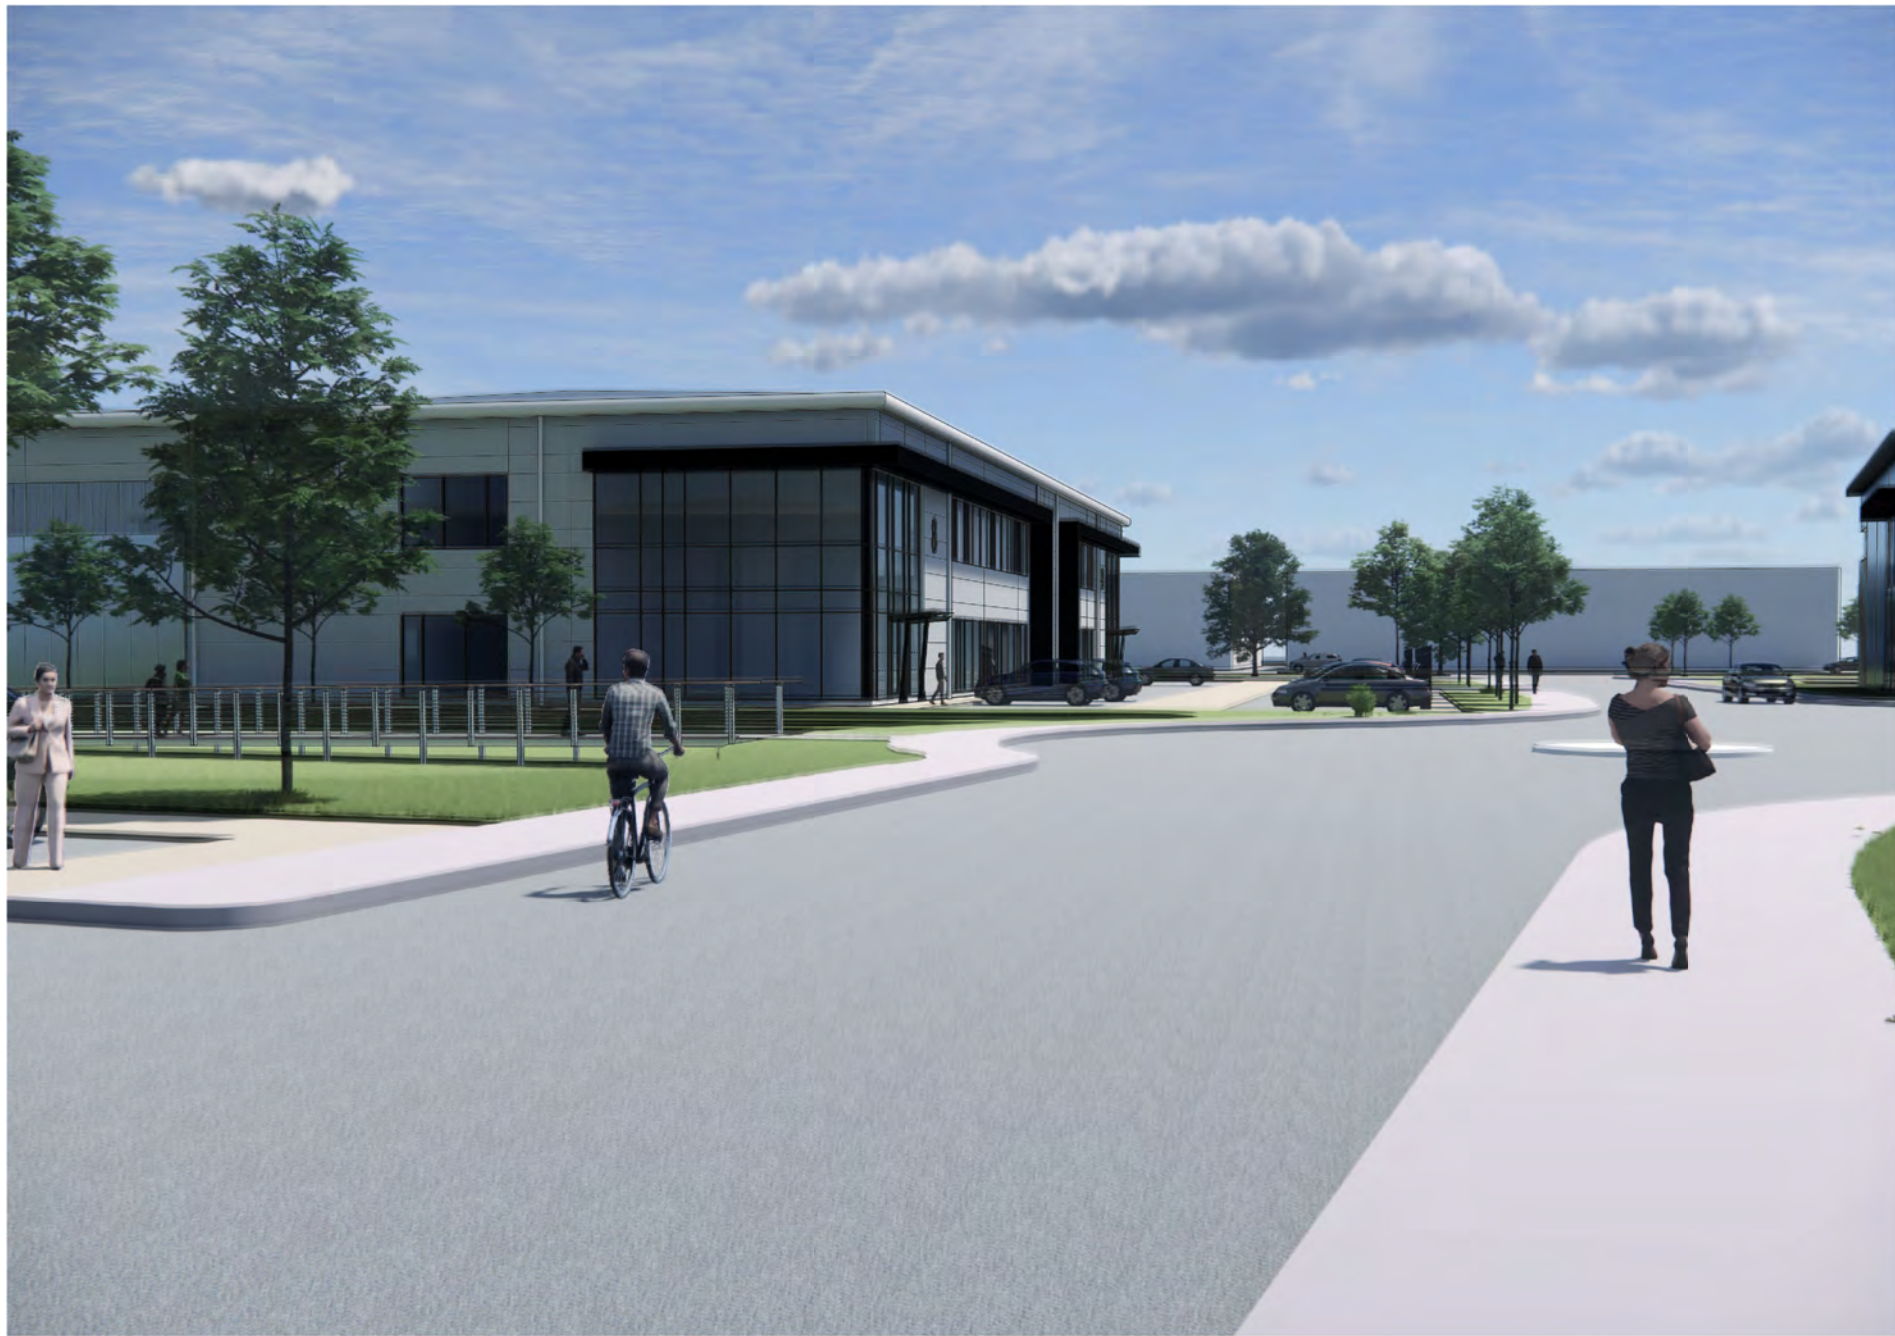

Rev	Description	Chk	Date
	Peer House 8 -14 Verulam Street London WC1X 8LZ		
	tel +44(0)20 7400 2120		
	enquiries@cornisharchitects.com www.cornisharchitects.com		
	RIBA Chartered Practice		

cornisharchitects

Project Title.
CATALYST BICESTER RM 4

Drawing Title.
SITE VIEWS

Drawing Status.
TOWN PLANNING

Scale.
0 10 millimetres 80

Drawn By.	Scale.	Date.	Chk'd By.
C B	1:1 @ A1	19/05/2022	C S

Drawing No.	Rev.
22011 - TP - 022	-