


Notes:
1. Standard high tensile galvanised steel deer fence with treated timber posts, set out at regular intervals.

Fence Elevation

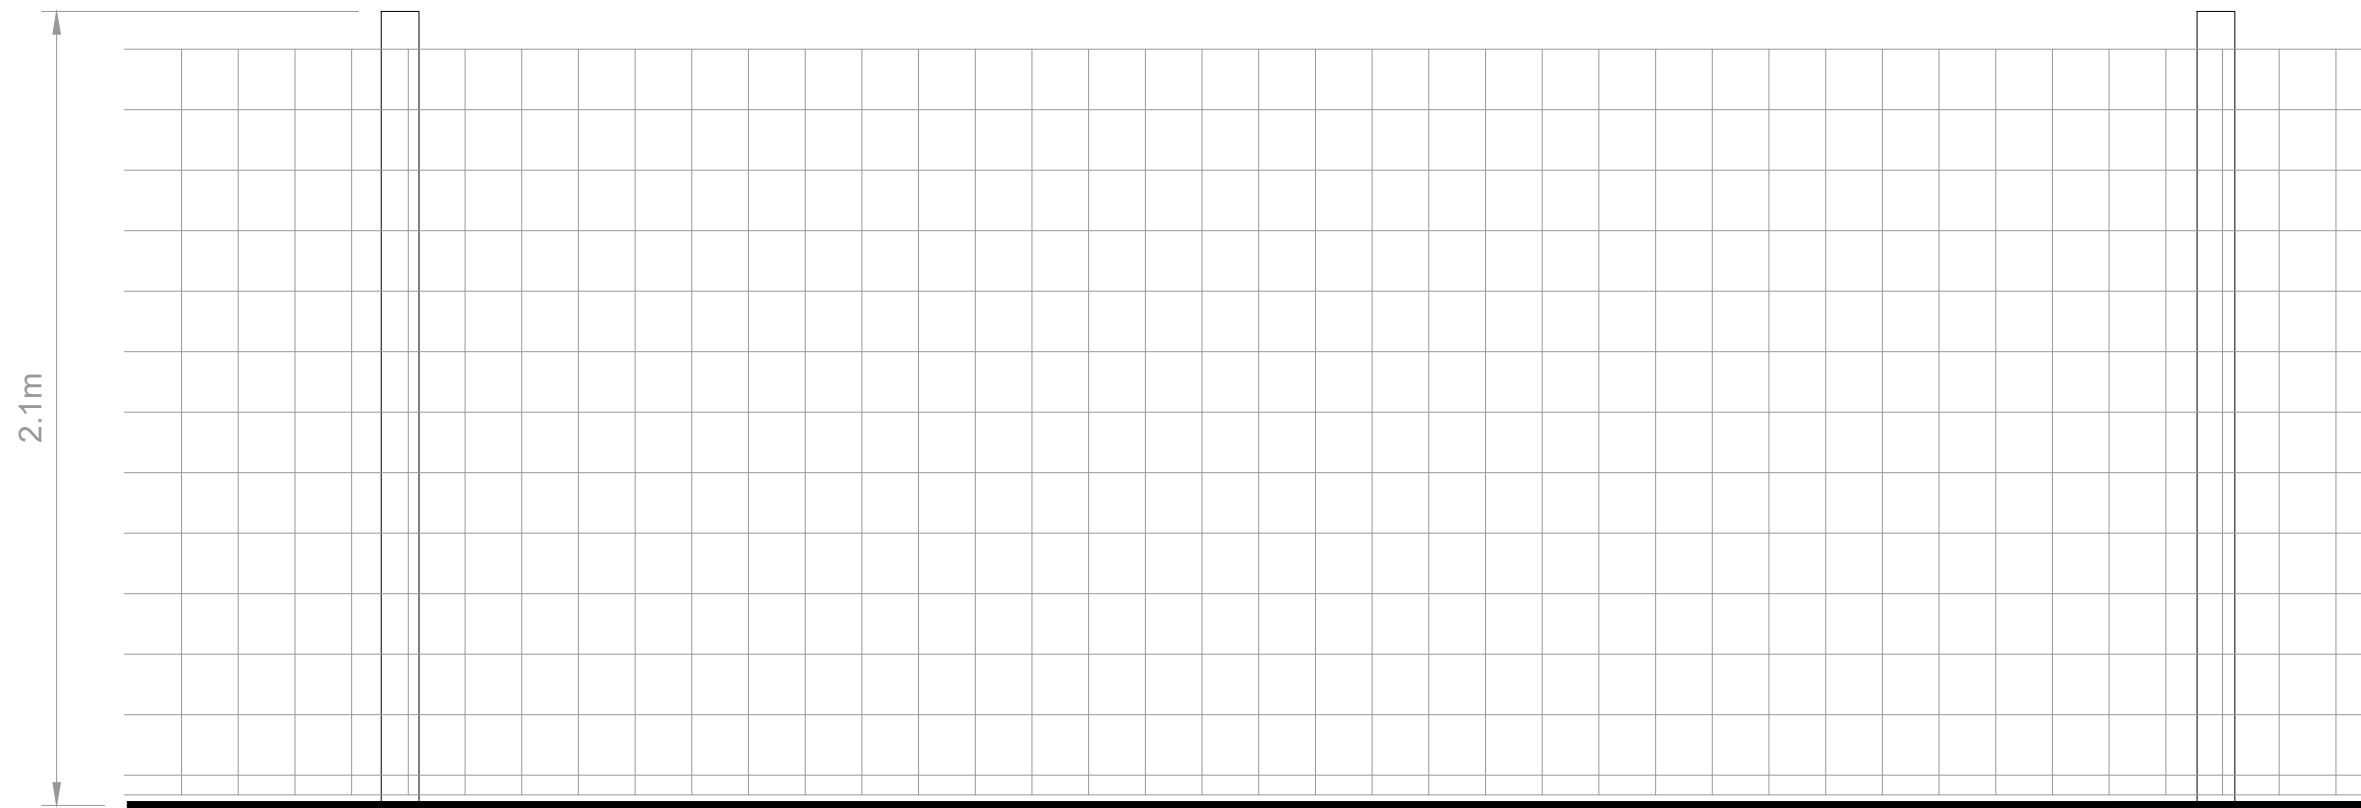

GREEN NATION
SOLAR ENERGY

Project:
Noke Solar Farm

Location:
Land off B4027
Noke
Woodeaton
Oxford
OX3 9TU

Scale:
1:20 @ A3

Title:
Fence Detail

DWG No. : **REV:**

GN-NK-PLA-10 00

