

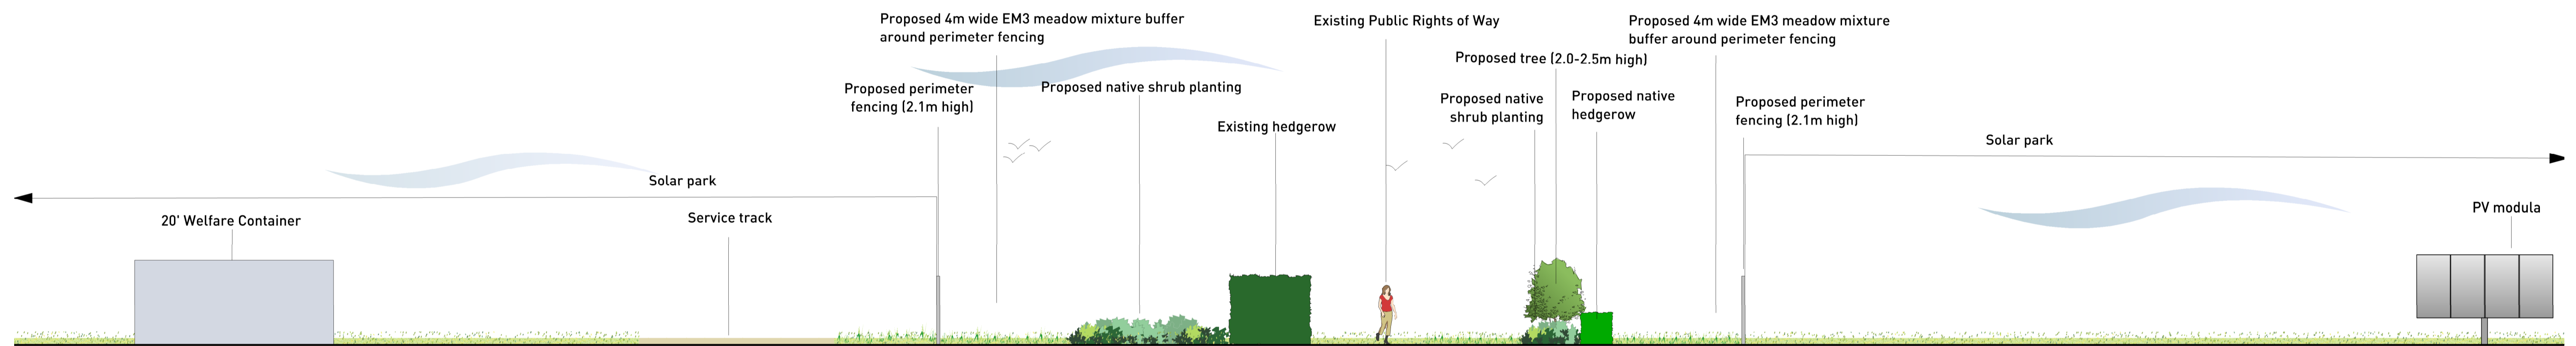


**Section AA**  
Scale 1:100@A1

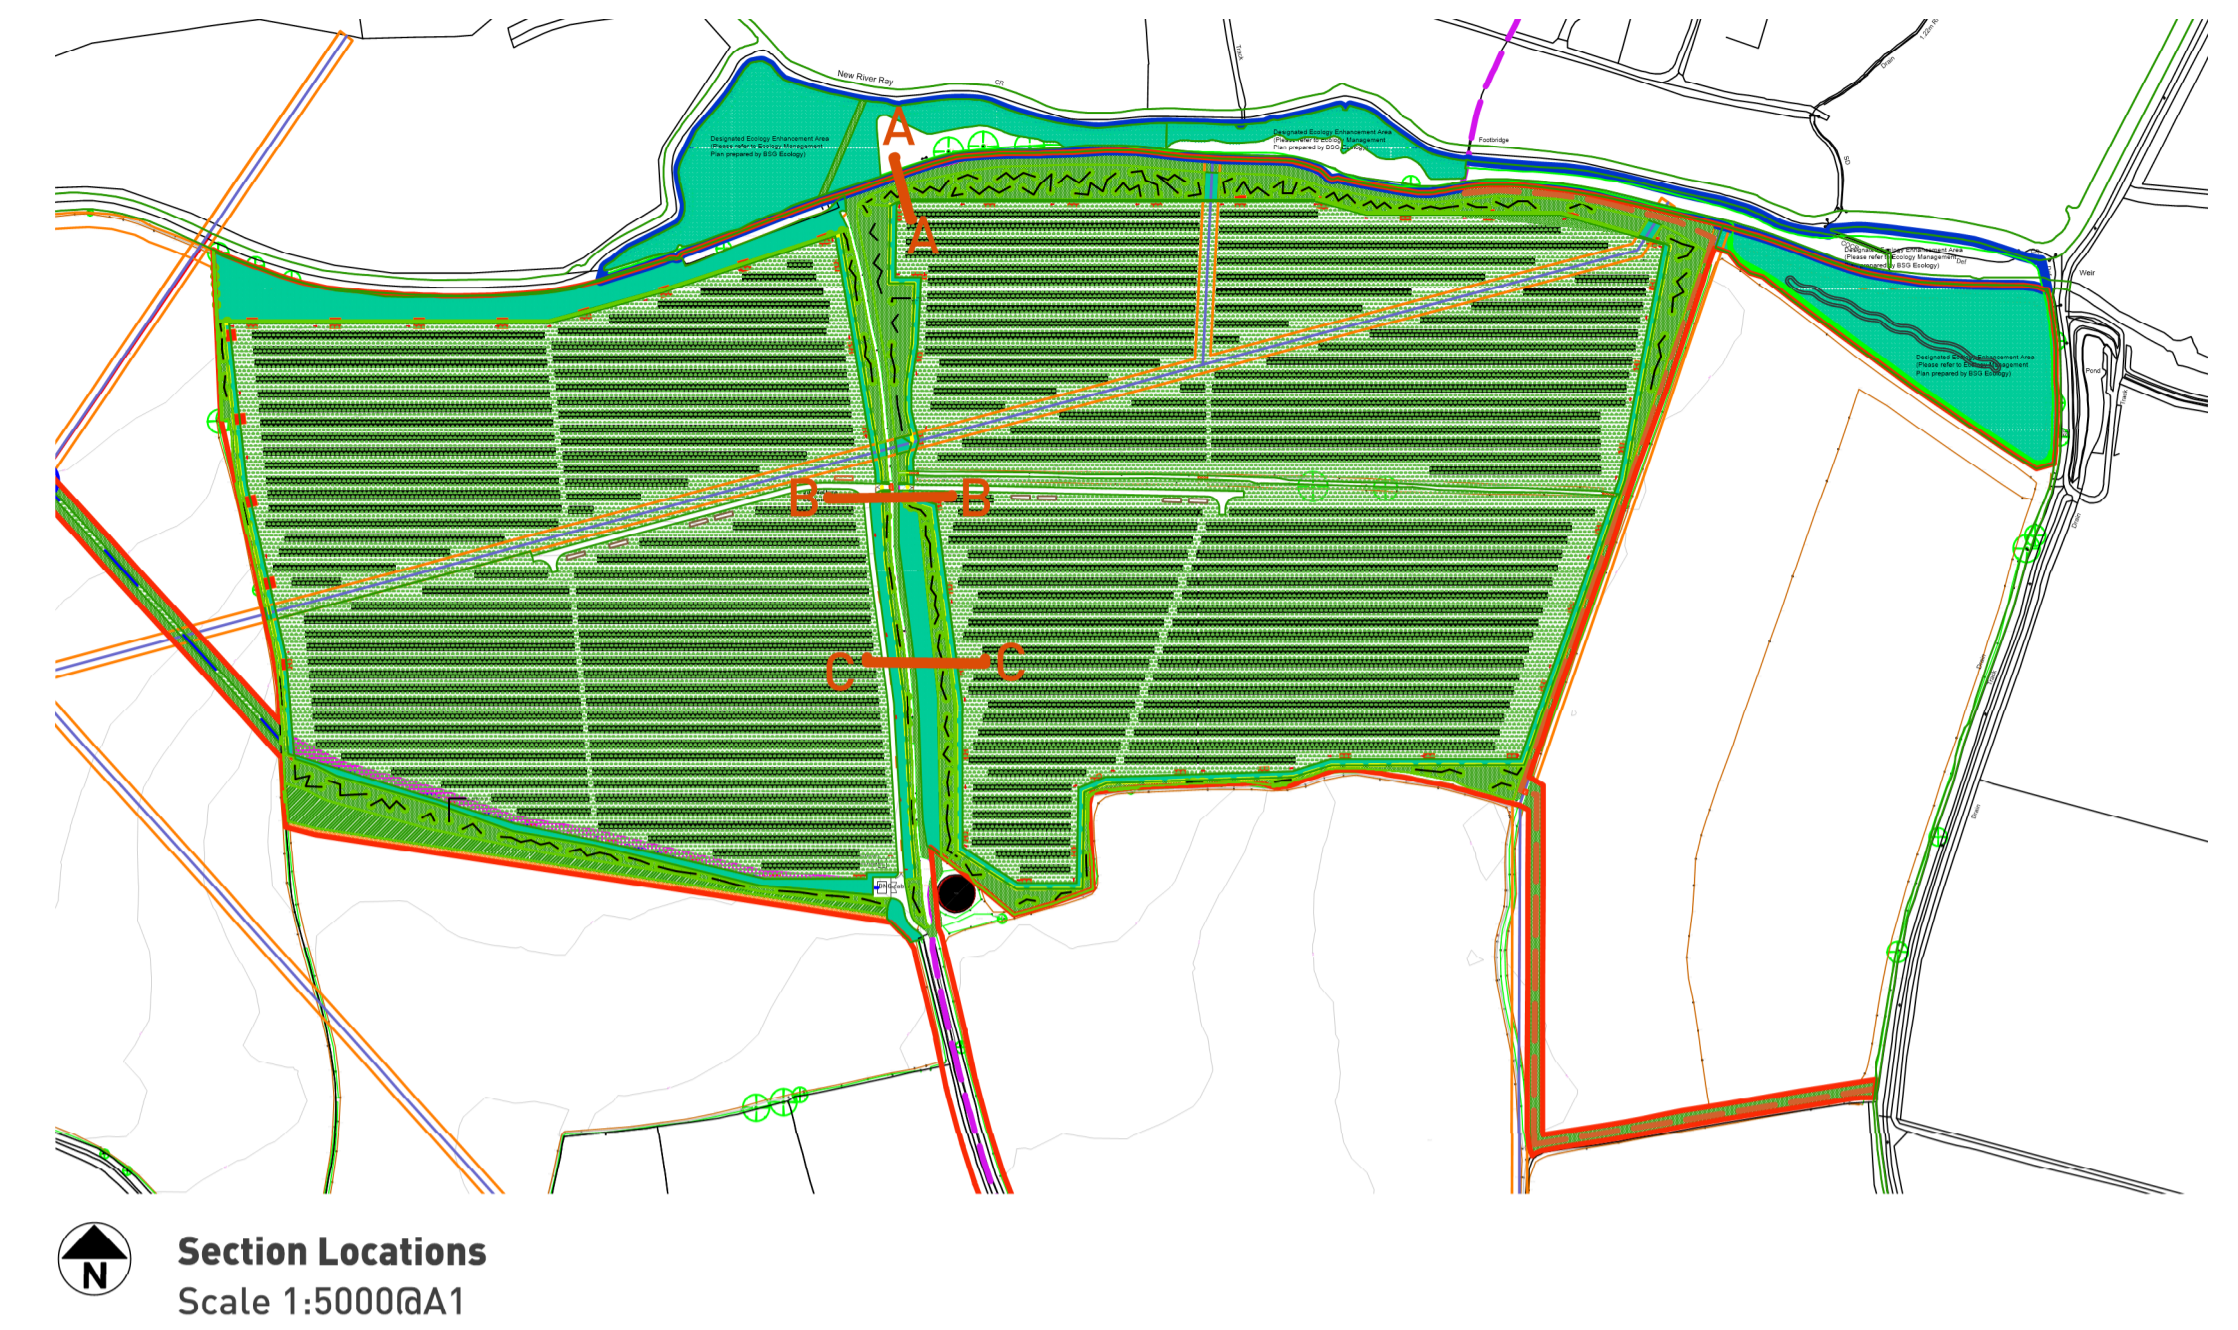

**Section BB**  
Scale 1:100@A1

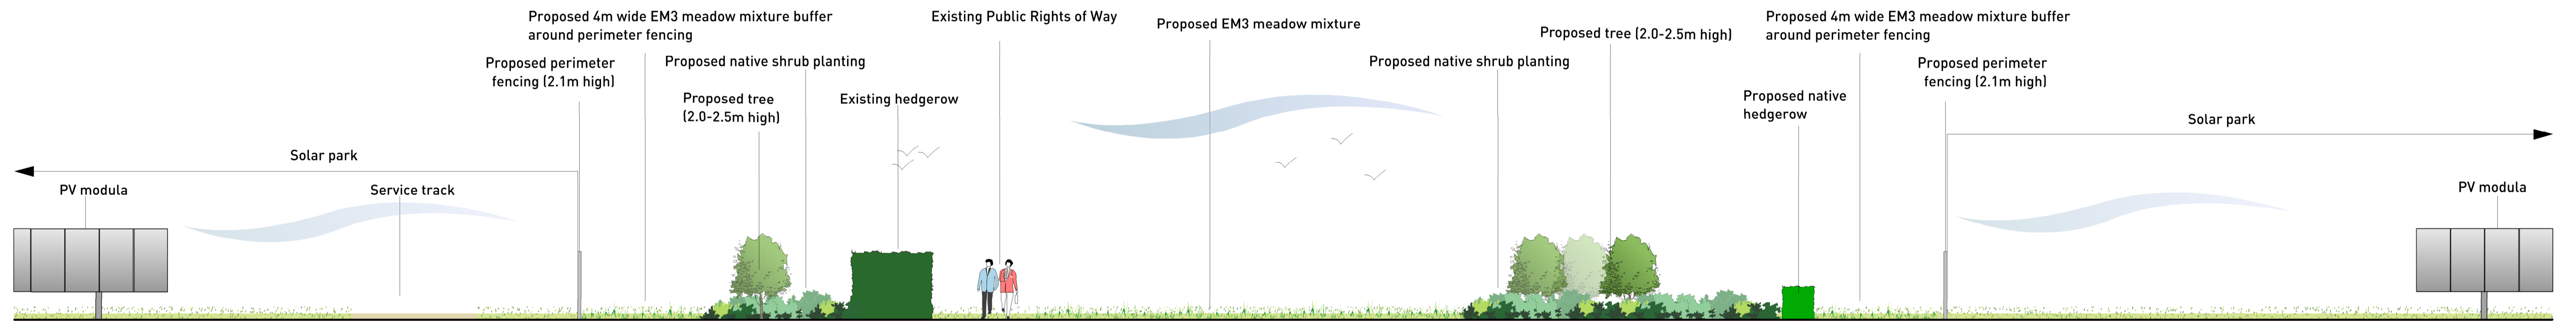

**Section CC**  
Scale 1:100@A1

Land at Manor Farm,  
Noke, Oxfordshire  
**Illustrative Landscape  
Sections A-C**

Drawing Ref: P20-2636\_21A  
Client: Green Nation

Date : 03/09/2021  
Drawn by : WM  
Checked by : DP  
Scale : As shown @ A1

