



1. IF THIS DRAWING HAS BEEN RECEIVED ELECTRONICALLY IT IS THE RECIPIENTS RESPONSIBILITY TO PRINT THE DOCUMENT TO CORRECT SCALE.
2. ALL DIMENSIONS ARE IN MILLIMETRES UNLESS STATED OTHERWISE. IT IS RECOMMENDED THAT INFORMATION IS NOT SCALED OFF THIS DRAWING.
3. THIS DRAWING SHOULD BE READ IN CONJUNCTION WITH ALL OTHER RELEVANT DRAWINGS AND SPECIFICATIONS.

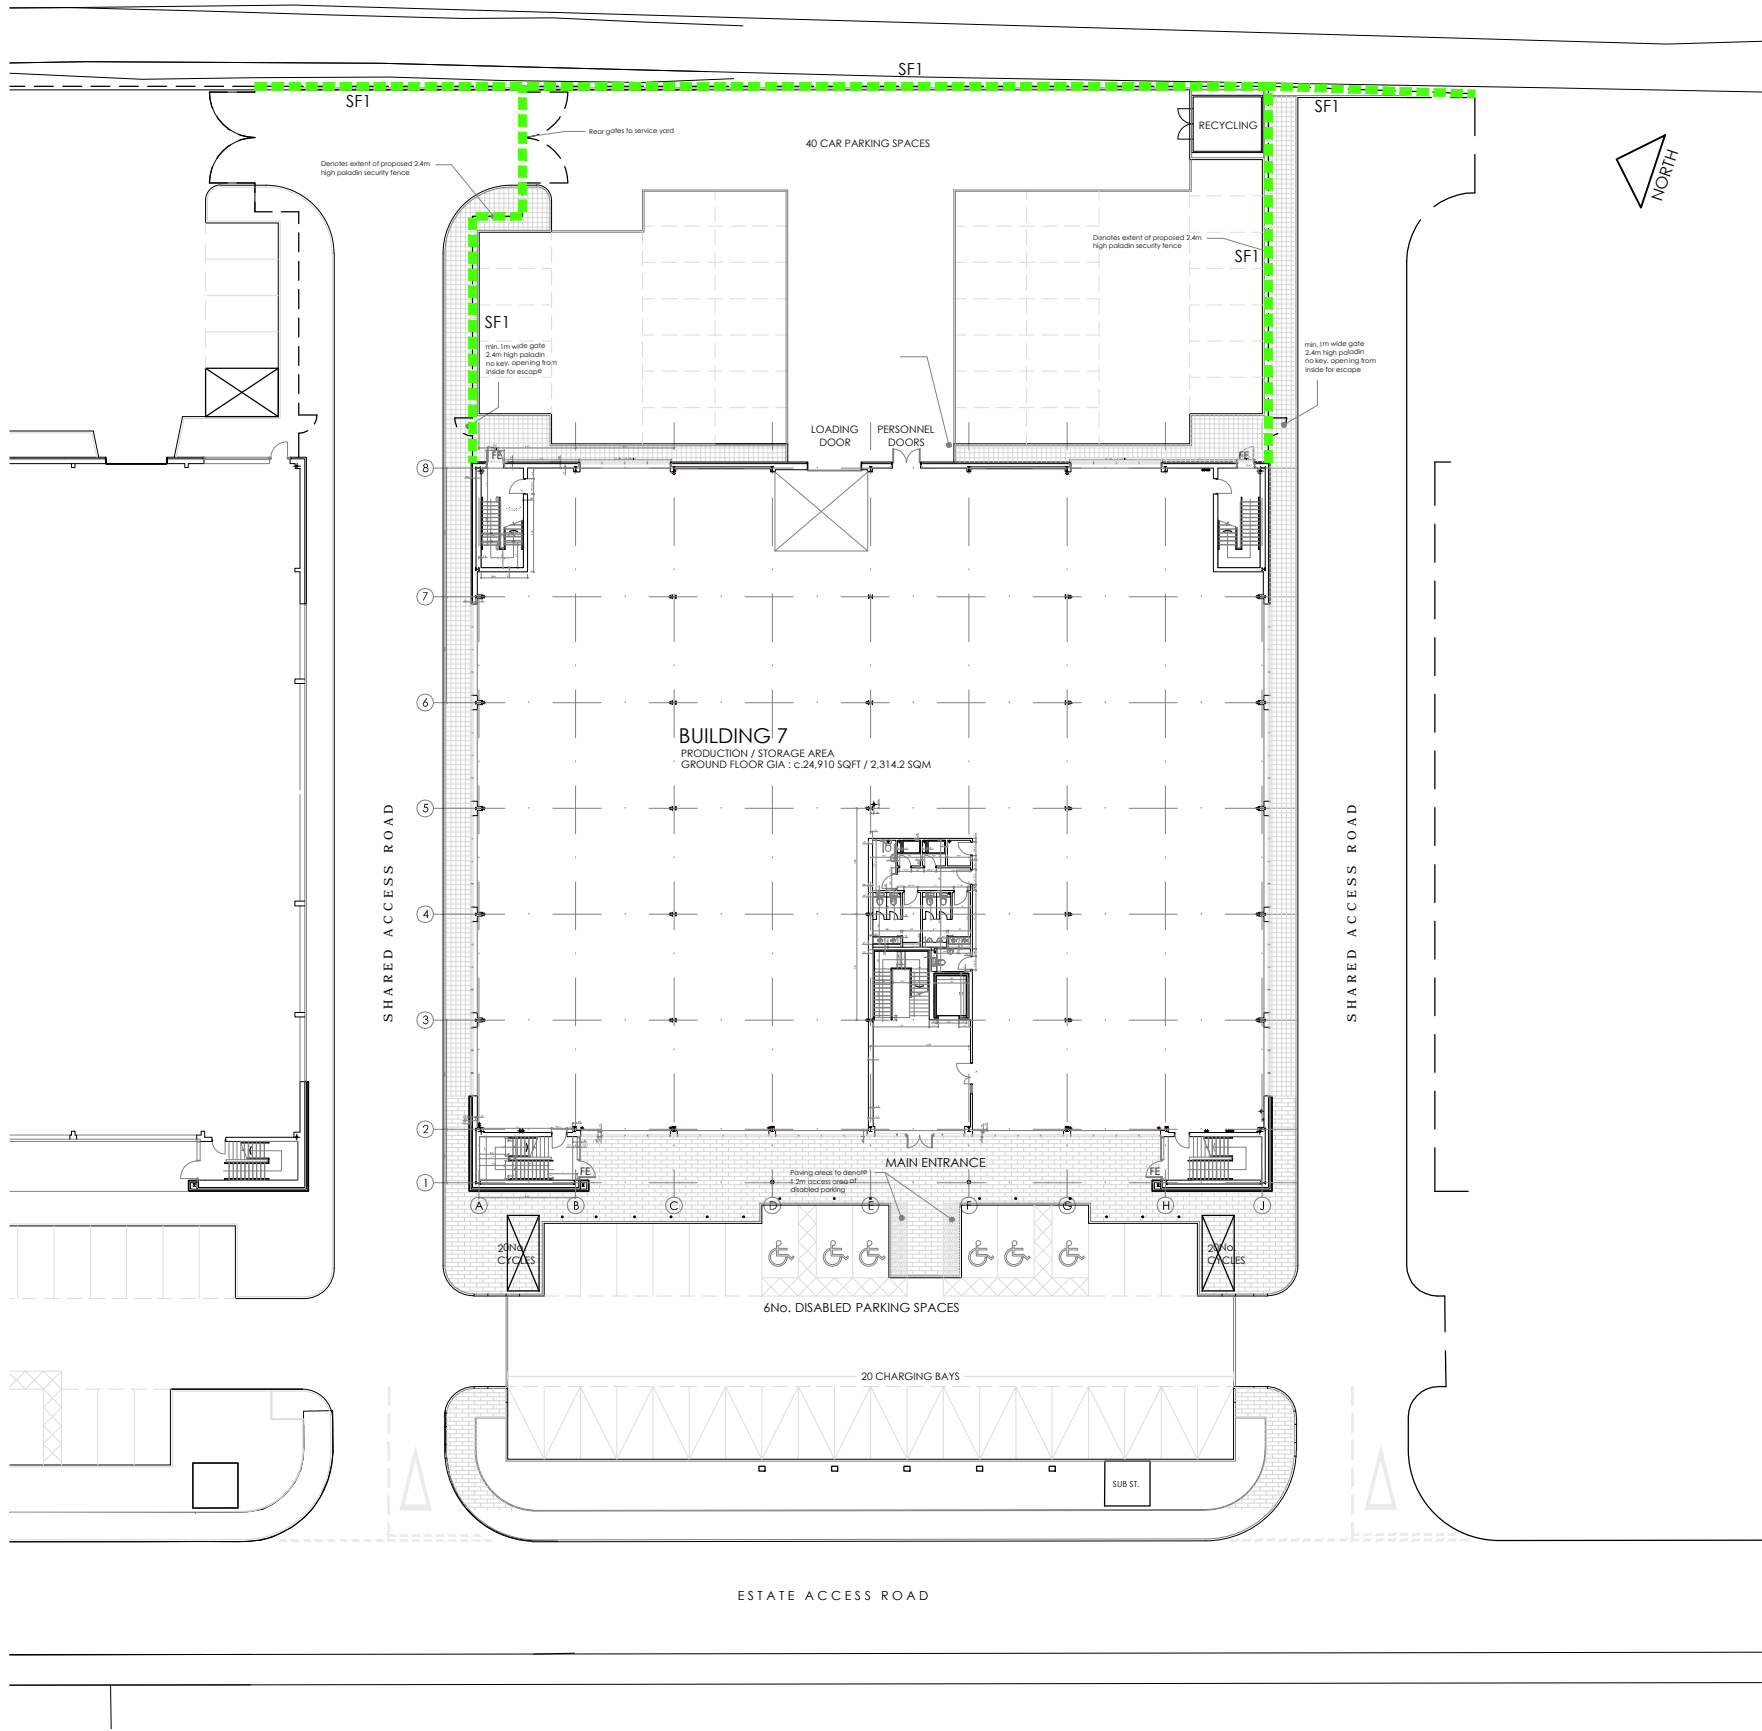

SITE LAYOUT PLAN

FENCING/RAILING SPECIFICATION

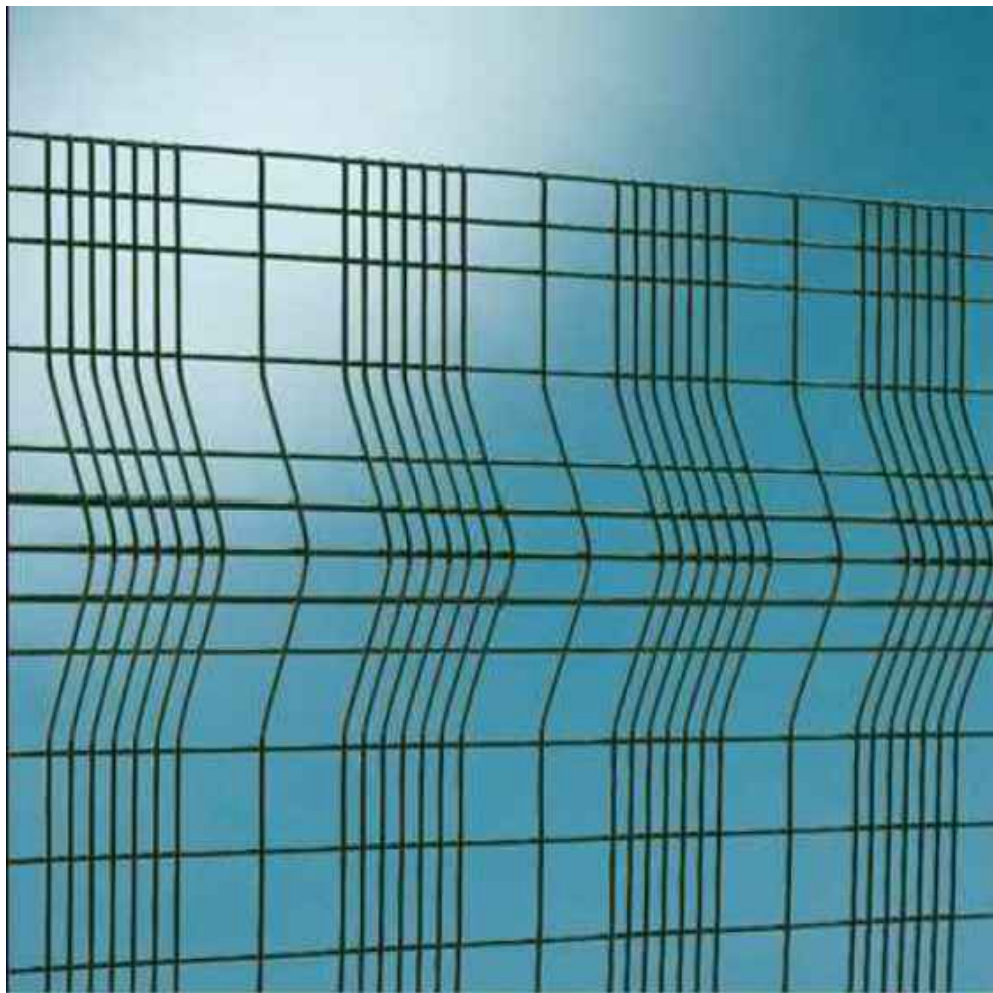

TYPICAL METAL SECURITY FENCE

..... DENOTES EXTENT OF PROPOSED 2.4M HIGH WELD MESH/PALADIN SECURITY FENCE

PLANNING ISSUE

PL3	PLANNING ISSUE 3	AT	18.08.22	MW
PL2	PLANNING ISSUE 2	IB	20.05.22	MD
PL1	PLANNING ISSUE 1	IB	12.05.22	MD

REV: AMENDMENT DRAWN DATE AUTH'D

Client : HILL STREET HOLDINGS

project : OXFORD TECHNOLOGY PARK

site : LANGFORD LANE
KIDLINGTON, OXFORDSHIRE

content : BUILDING 7
PROPOSED FENCING DIAGRAM

date : APRIL 2022

scale : 1 : 500 @ A1

ALL DIMENSIONS TO BE CHECKED ON SITE

GARRETT | MCKEE
ARCHITECTS
RILEY HOUSE
RILEY ROAD
MARLOW
BUCKINGHAMSHIRE
T 01628 907000
www.garrettmckee.co.uk

diag.no : 2732 - 102 revision : PL3