


1.0 Existing Site Section

Scale 1:100@A1 1:200@A3

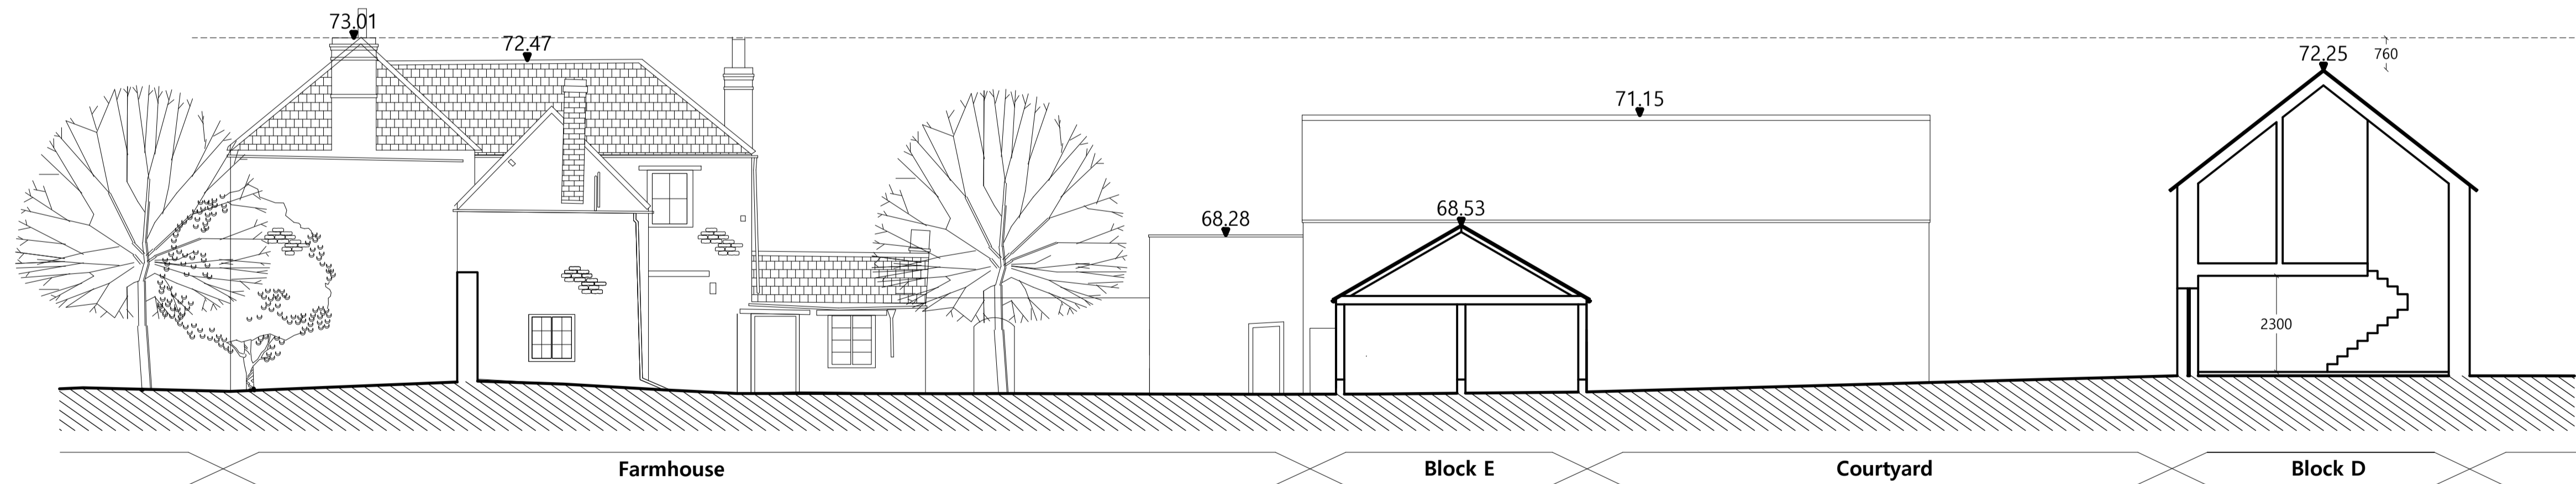


2.0 Proposed Site Section

Scale 1:100@A1 1:200@A3

1.0 Proposed Site Section

Scale 1:100@A1 1:200@A3

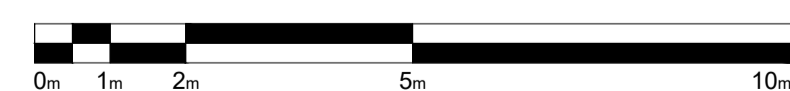

Scale 1:100 @A1 1:200@A3

June23KS JPM First issue
ISSUE DATE DRAWN CHECKEDDESCRIPTION

JAMES MACKINTOSH ARCHITECTS

DESIGN / CONSERVATION / HISTORIC INTERIORS
E. studio@jmackintosh.com
T. 01608 692310 W. www.jamesmackintosharchitects.com

PROJECT Stratfield Farm
Kidlington OX5 1DL
Oxfordshire

CLIENT Manor Oak Homes

DRAWING STATUS LBC

DRG TITLE Site Section
Proposed

JOB/DRG No. 219-222

SCALE 1:100@A1 1:200 @A3 **REVISION** 0