





Please refer to planning application ref. --

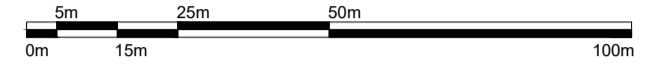

Scale 1:2500 @ A3

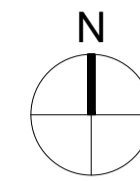

Legend

- Grade II Listed Farmhouse
- Curtilage Listed Outbuildings
- Glasshouse

- Apr22 AO JPM First Issue

ISSUE DATE DRAWN CHECKED DESCRIPTION

PROJECT Stratfield Farm, Kidlington
OX5 1DL, Oxfordshire

CLIENT Manor Oak Homes

JAMES MACKINTOSH ARCHITECTS

DESIGN / CONSERVATION / HISTORIC INTERIORS
E. studio@jmackintosh.com
T. 01608 692310 W. www.jamesmackintosharchitects.com

DWG TITLE Site Location Plan

STATUS Planning and LBC

JOB/DWG No. 209-100

SCALE 1:2500@A3 **REVISION** -

1.0 Site Location Plan

1:1250 @ A3