




Scale 1:50 @A1 1:100@A3

Key

--- Demolitions


Alterations

- A1** Existing roof structure retained. Existing corrugated metal roof replaced with clay tile roof and insulated.
- A2** Existing stone wall repaired and repointed.
- A3** Existing stone wall repaired, repointed and insulated internally.
- A4** Existing windows replaced with double glazed architectural bronze metal framed windows
- A5** Existing drystone wall rebuilt using stone reclaimed from site
- A6** Existing timber trusses to be retained where possible. New slate roof covering and insulation.
- A7** Existing stone wall rebuilt using stone reclaimed from site and insulated internally.

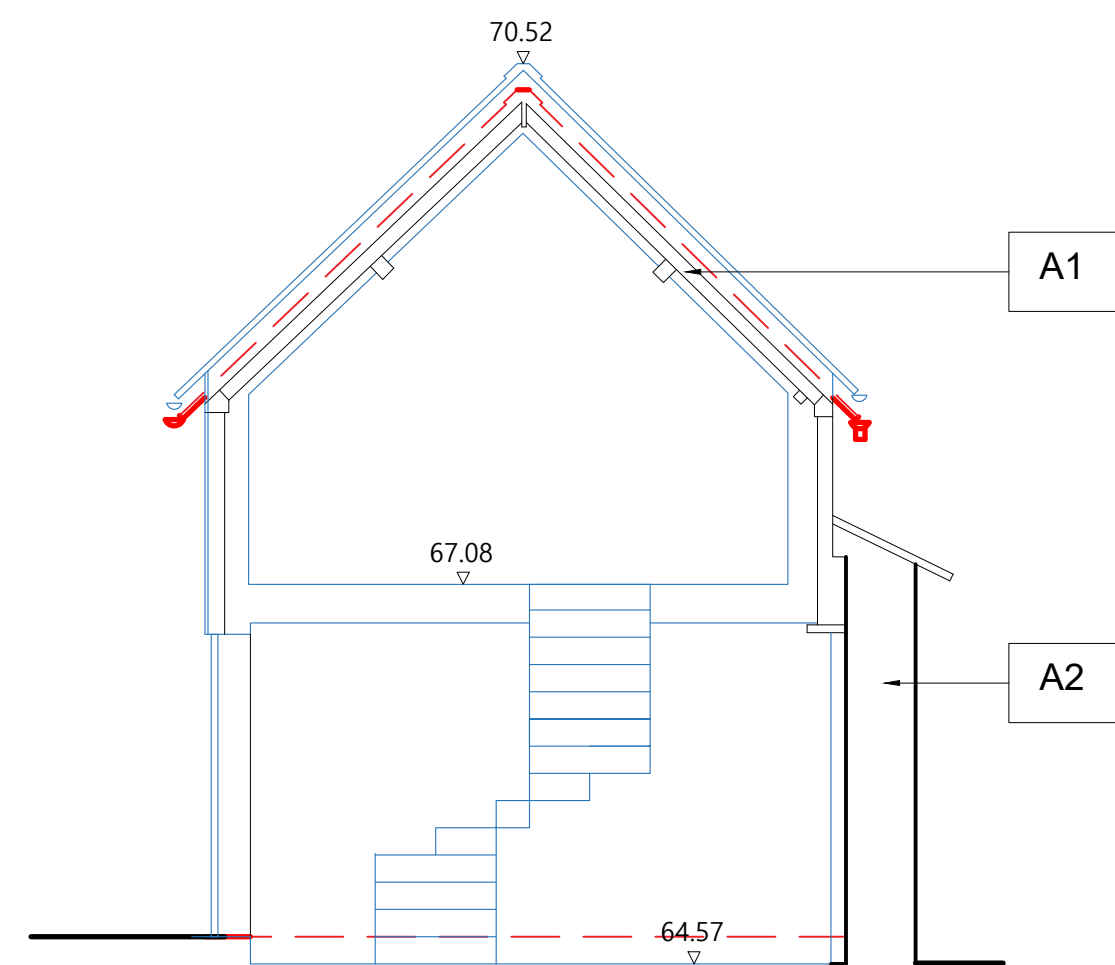


1.0 Block A1

Scale 1:100 @ A3 / 1:50 @ A1

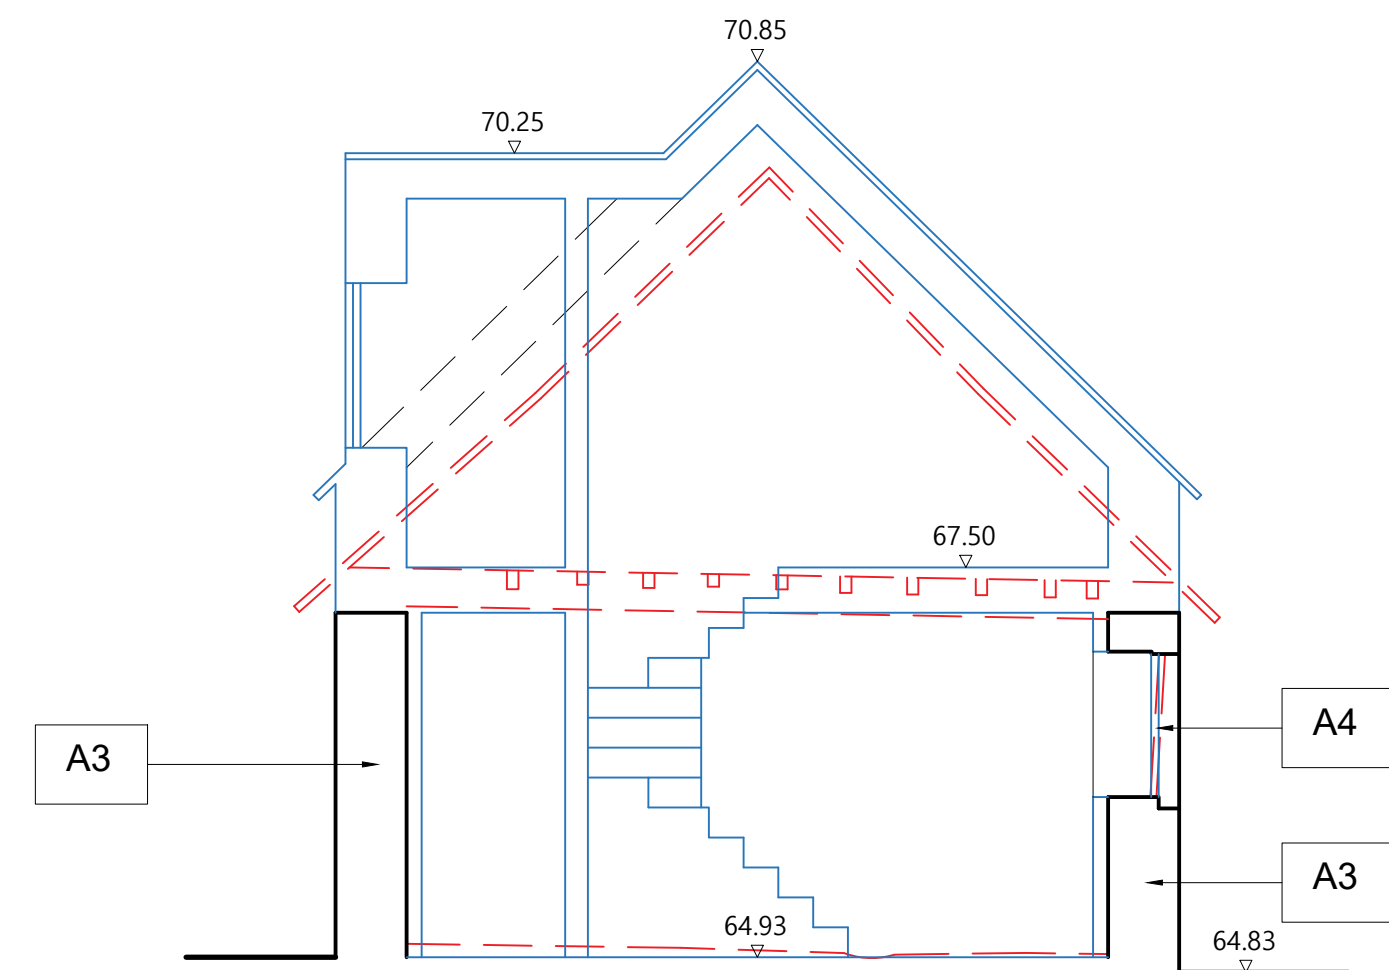


2.0 Block B

Scale 1:100 @ A3 / 1:50 @ A1

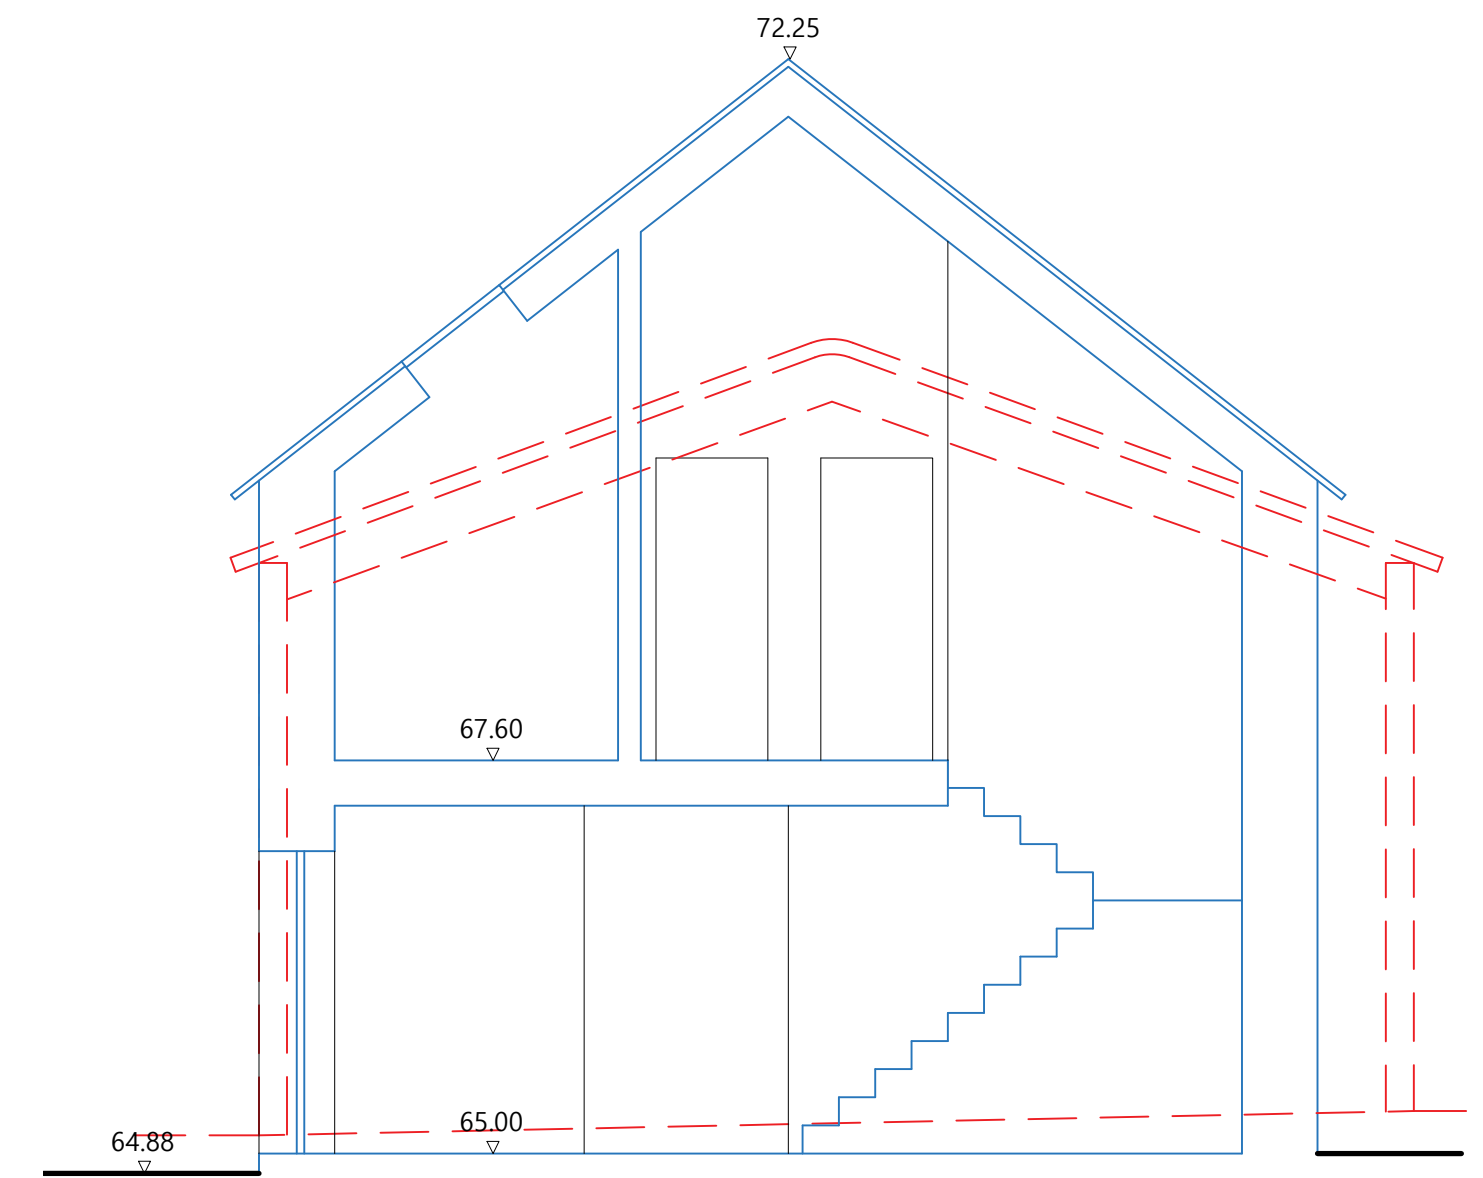


3.0 Block D

Scale 1:100 @ A3 / 1:50 @ A1

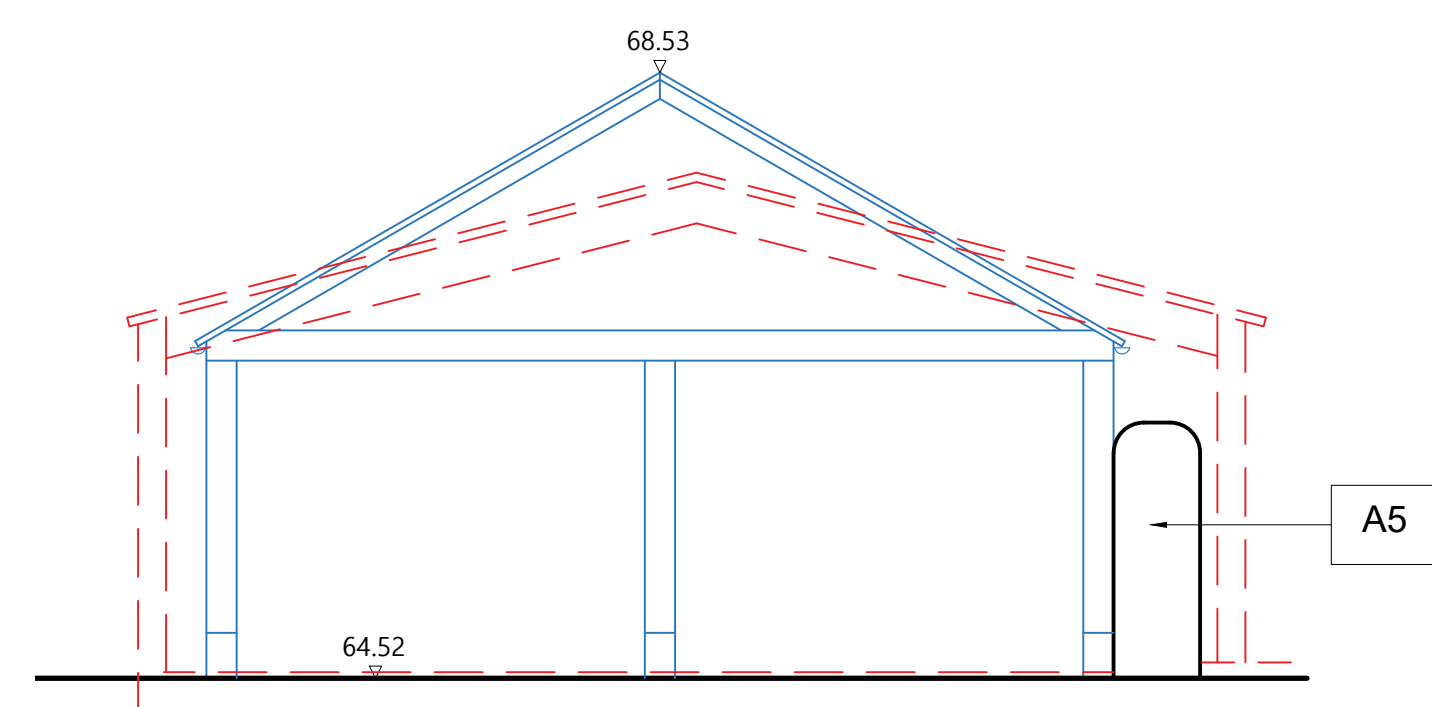


4.0 Block E

Scale 1:100 @ A3 / 1:50 @ A1

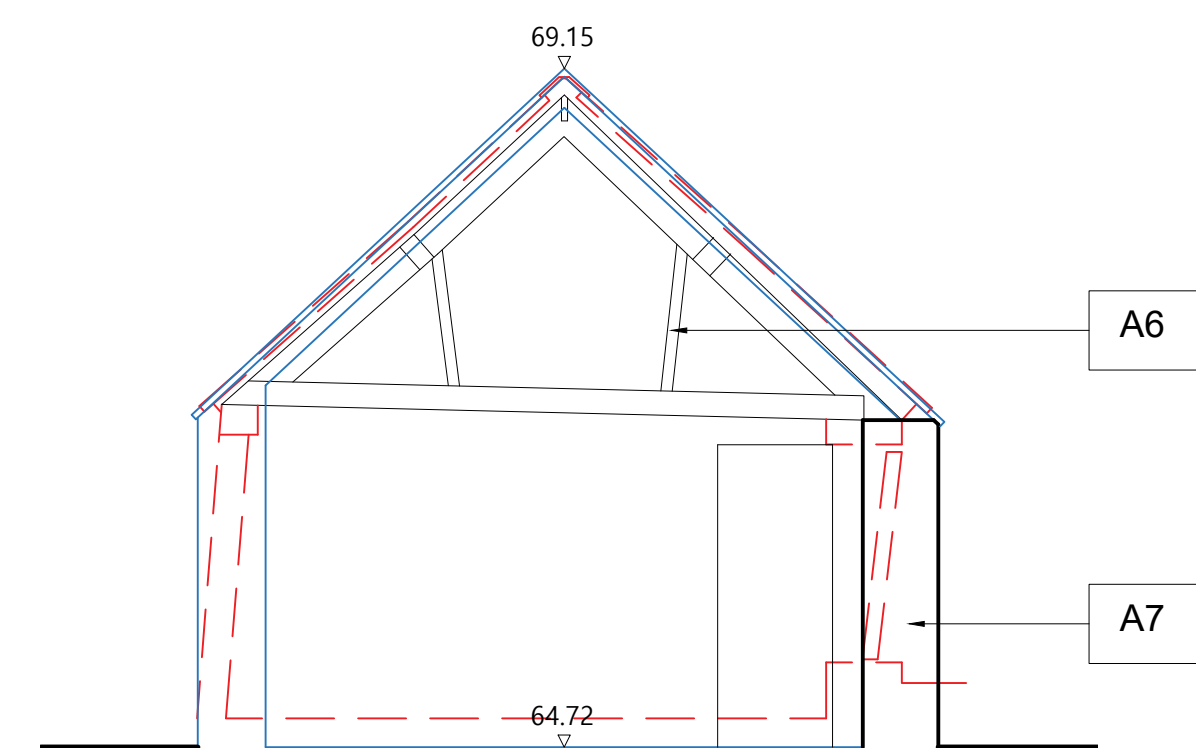

5.0 Block F

Scale 1:100 @ A3 / 1:50 @ A1

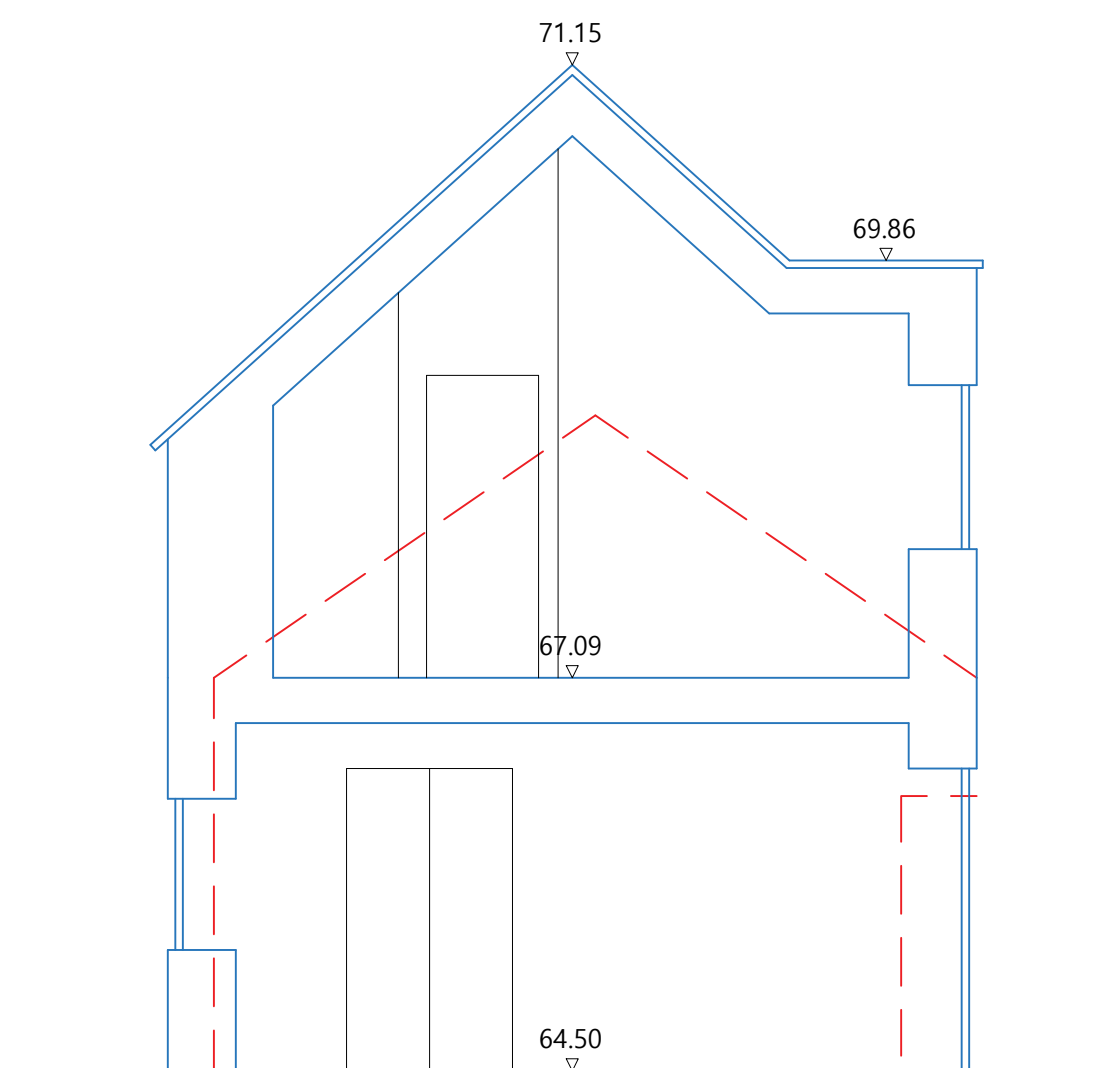

6.0 Block G

Scale 1:100 @ A3 / 1:50 @ A1

May22 AO JPM First issue

ISSUE	DATE	DRAWN	CHECKED	DESCRIPTION

PROJECT Stratfield Farm

CLIENT Manor Oak Homes

JAMES MACKINTOSH ARCHITECTS

DESIGN / CONSERVATION / HISTORIC INTERIORS

E. studio@jamesmackintosh.com
T. 01608 692310 W. www.jamesmackintosharchitects.com

DWG TITLE Outbuildings
Proposed sections

STATUS Planning and LBC

JOB/DWG No. 219-220

SCALE 1:50@A1 1:100@A3 **REVISION** 0