

### 1.0 Main House



Scale 1:100 @ A3 / 1:50 @ A1

#### NOTES

Drawings are based on survey data and may not accurately represent what is physically present. Do not scale from this drawing. All dimensions are to be verified on site before proceeding with the work.

All dimensions are in millimeters unless noted otherwise.

James Mackintosh Architects shall be notified in writing of any discrepancies.

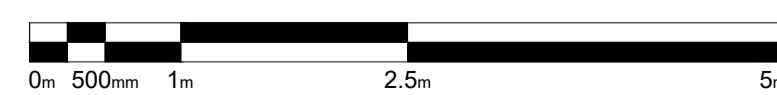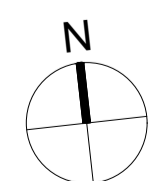

Scale 1:50 @A1 and 1:100 @A3

A	Jun22	AO	JPM	Block A plan removed for clarity
-	Mon-YtdPM	JPM		First issue

ISSUE DATE	DRAWN	CHECKED	DESCRIPTION
------------	-------	---------	-------------

**JAMES MACKINTOSH ARCHITECTS**

DESIGN / CONSERVATION / HISTORIC INTERIORS

E. studio@jmackintosh.com  
T. 01608 692310 W. www.jamesmackintosharchitects.com

**PROJECT** Stratfield Farm  
OX5 1DL Kidlington

**CLIENT** Manor Oak Homes

**DRAWING STATUS** Existing

**DRG TITLE** Farmhouse First Floor  
Existing Plan

**JOB/DRG No.** 219/102

**SCALE** 1:50@A1 **REVISION** A