


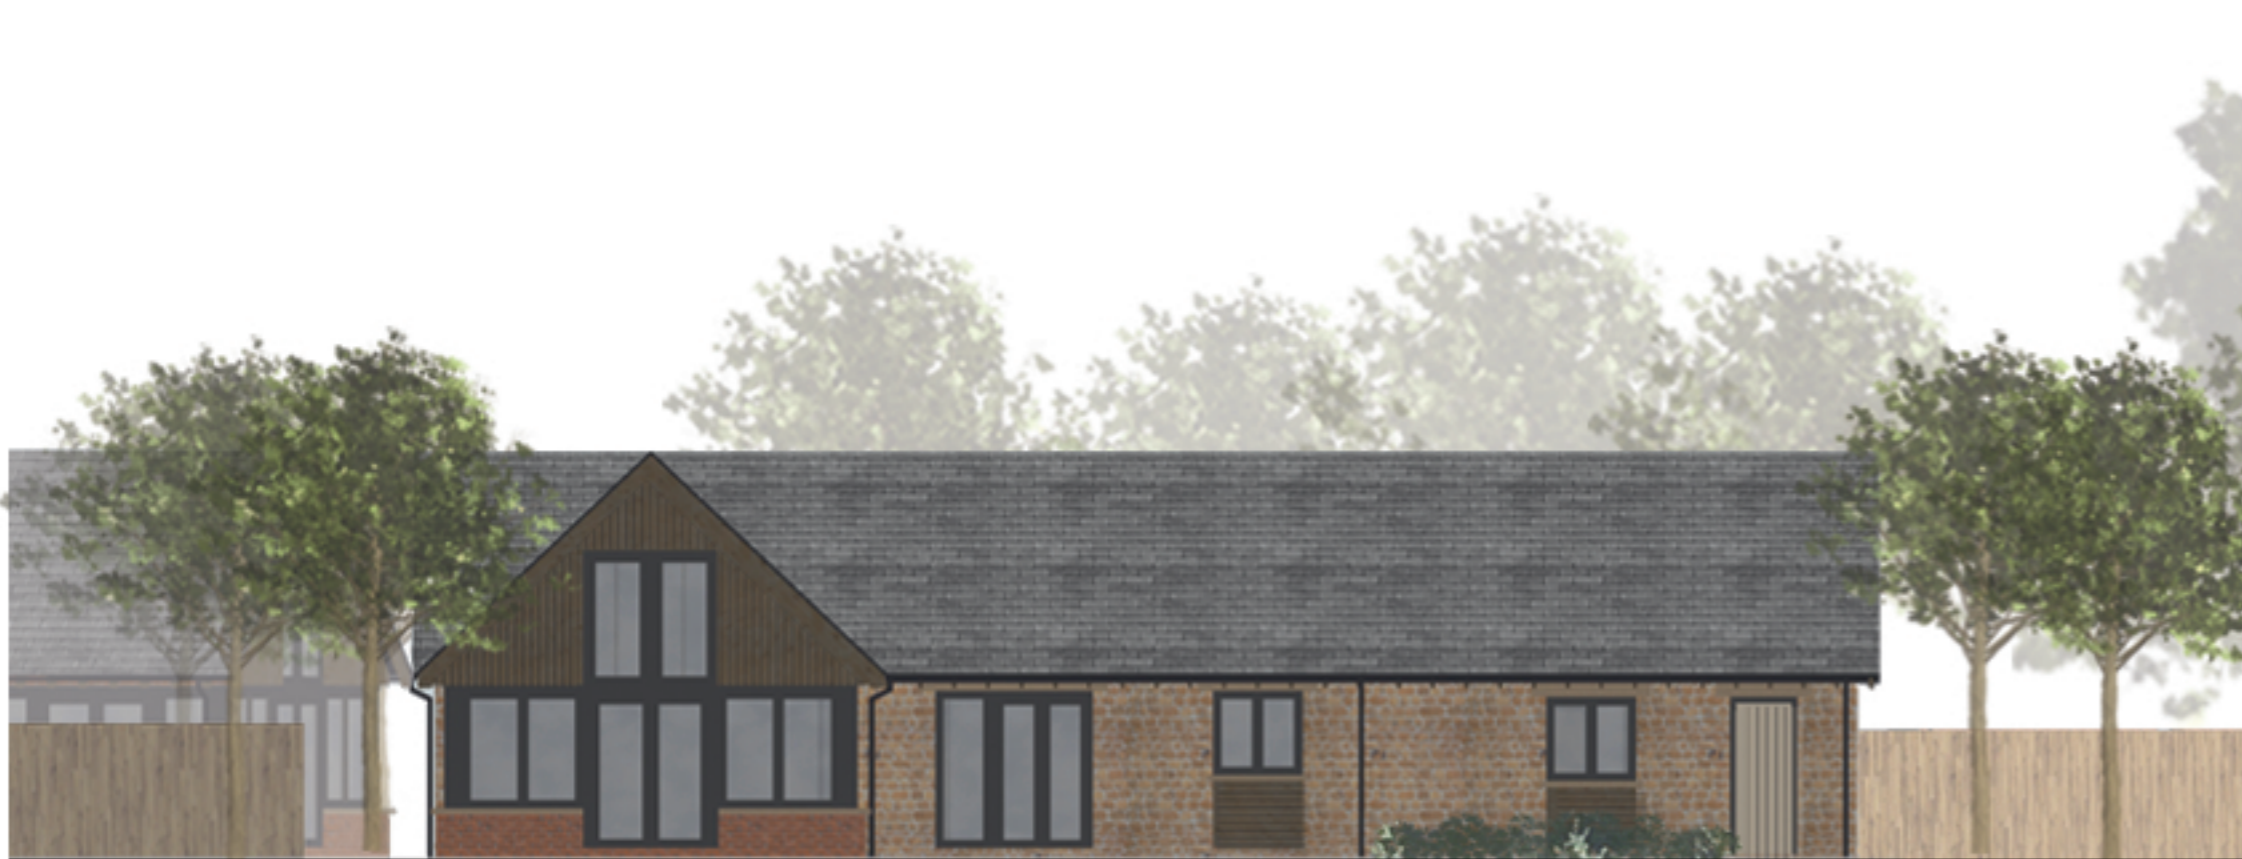

FRONT (SOUTHEAST)



SIDE (SOUTH WEST)



REAR (NORTH WEST)



SIDE (NORTH EAST)

D_2022.02.14_BB_Elevations and site layout updated.
 C_2021.11.30_BG_Paper size changed to add context.
 B_2021.11.25_BG_Edges removed, shadows added & fade increased.
 A_2021.11.24_BG_Roof texture changed.

Rev	Date	Details
4349	3	33
		D
		PLANNING

Scale 1:100
 Size A2 L
 Drawn BG
 Check MB
 Creation 2021.11.23



Sibford Ferris
 OX15 5QW
 Plot 04
 Elevations



THIS DRAWING IS COPYRIGHT ©
 Responsibility is not accepted for errors made by others in using this drawing
 All construction information should be taken from signed drawings only
 Discrepancies should be reported to the Architect before proceeding