


INDICATIVE PROPOSED UNIT2 WEST ELEVATION\_ 1:200

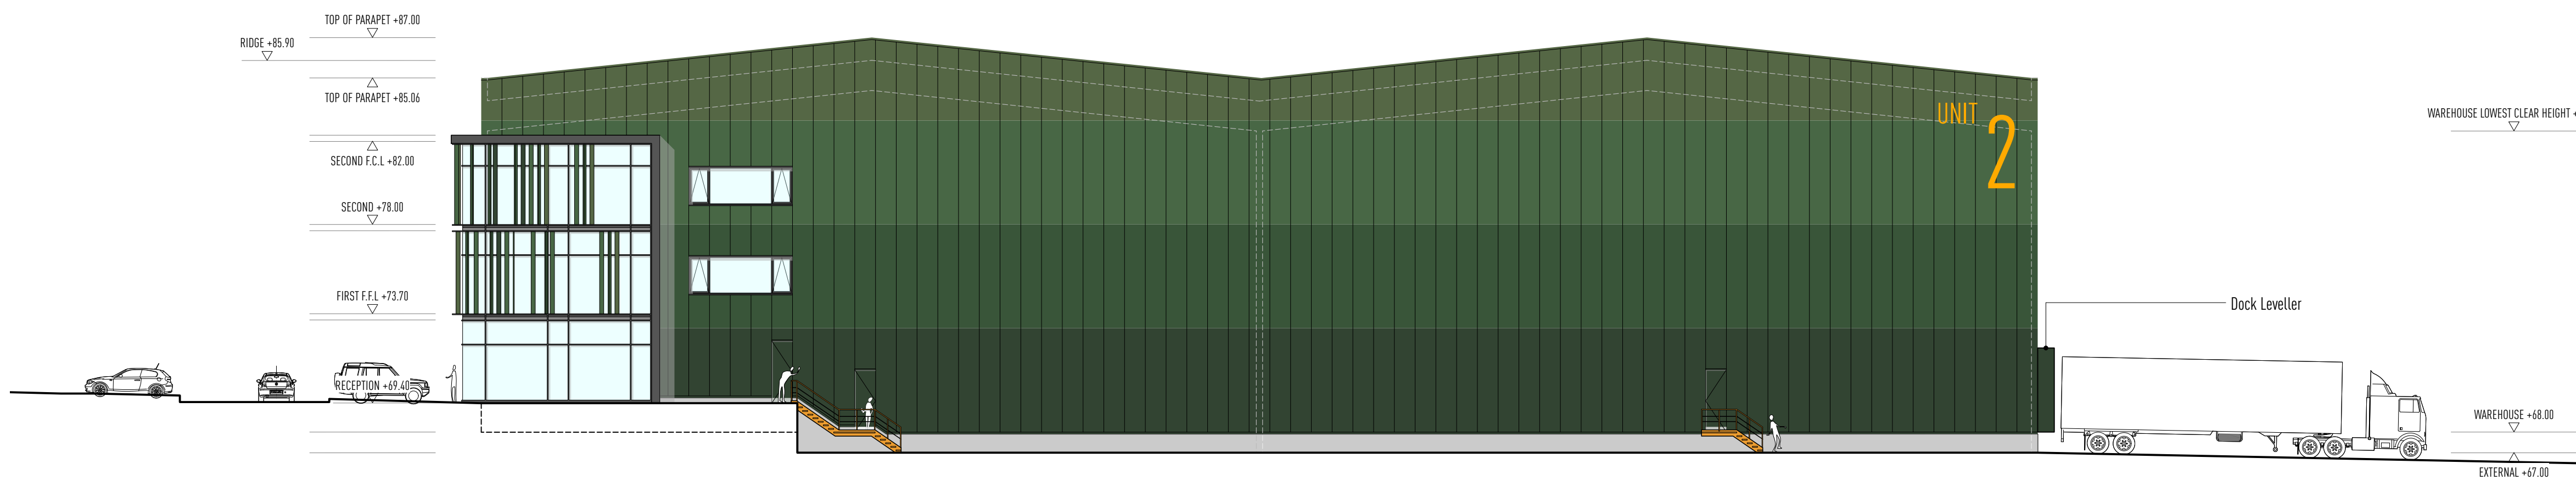

INDICATIVE PROPOSED UNIT2 EAST ELEVATION\_ 1:200



FOR ILLUSTRATION PURPOSES ONLY