




Section View 'C' Identification Plan

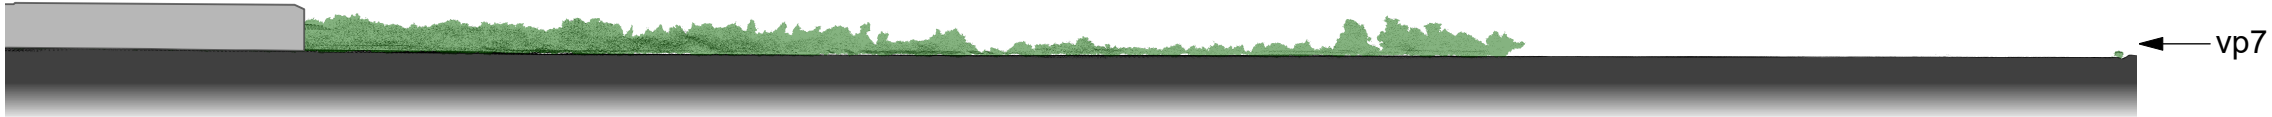

Section View 'C'

© 2022 RPS Group
Notes
1. This drawing has been prepared in accordance with the scope of RPS's appointment with its client and is subject to the terms and conditions of that appointment. RPS accepts no liability for any use of this document other than by its client and only for the purposes for which it was prepared and provided.
2. If received electronically it is the recipients responsibility to print to correct scale. Only written dimensions should be used.

Rev	Description	By	CB	Date



20 Western Avenue, Milton Park, Abingdon, Oxfordshire, OX14 4SH
T: +44(0)1235 821 888 E: rpsox@rpsgroup.com

Client Graven Hill Purchaser Ltd

Project Graven Hill South

Title Section View 'C'

Status	Drawn By	PM/Checked by
FINAL	AJC	CD
Job Ref	Scale @ A3	Date Created
JSL3697	1:3500	August 2022

RPS Drawing/Figure Number	Rev
Figure R3.4	-

rpsgroup.com