


NOTES


Reproduced from the Ordnance Survey map with the permission of the Controller of Her Majesty's Stationery Office, © Crown Copyright.

C A Cornish & Associates Ltd Licence no LIG0908.

Subject to Statutory Approvals.

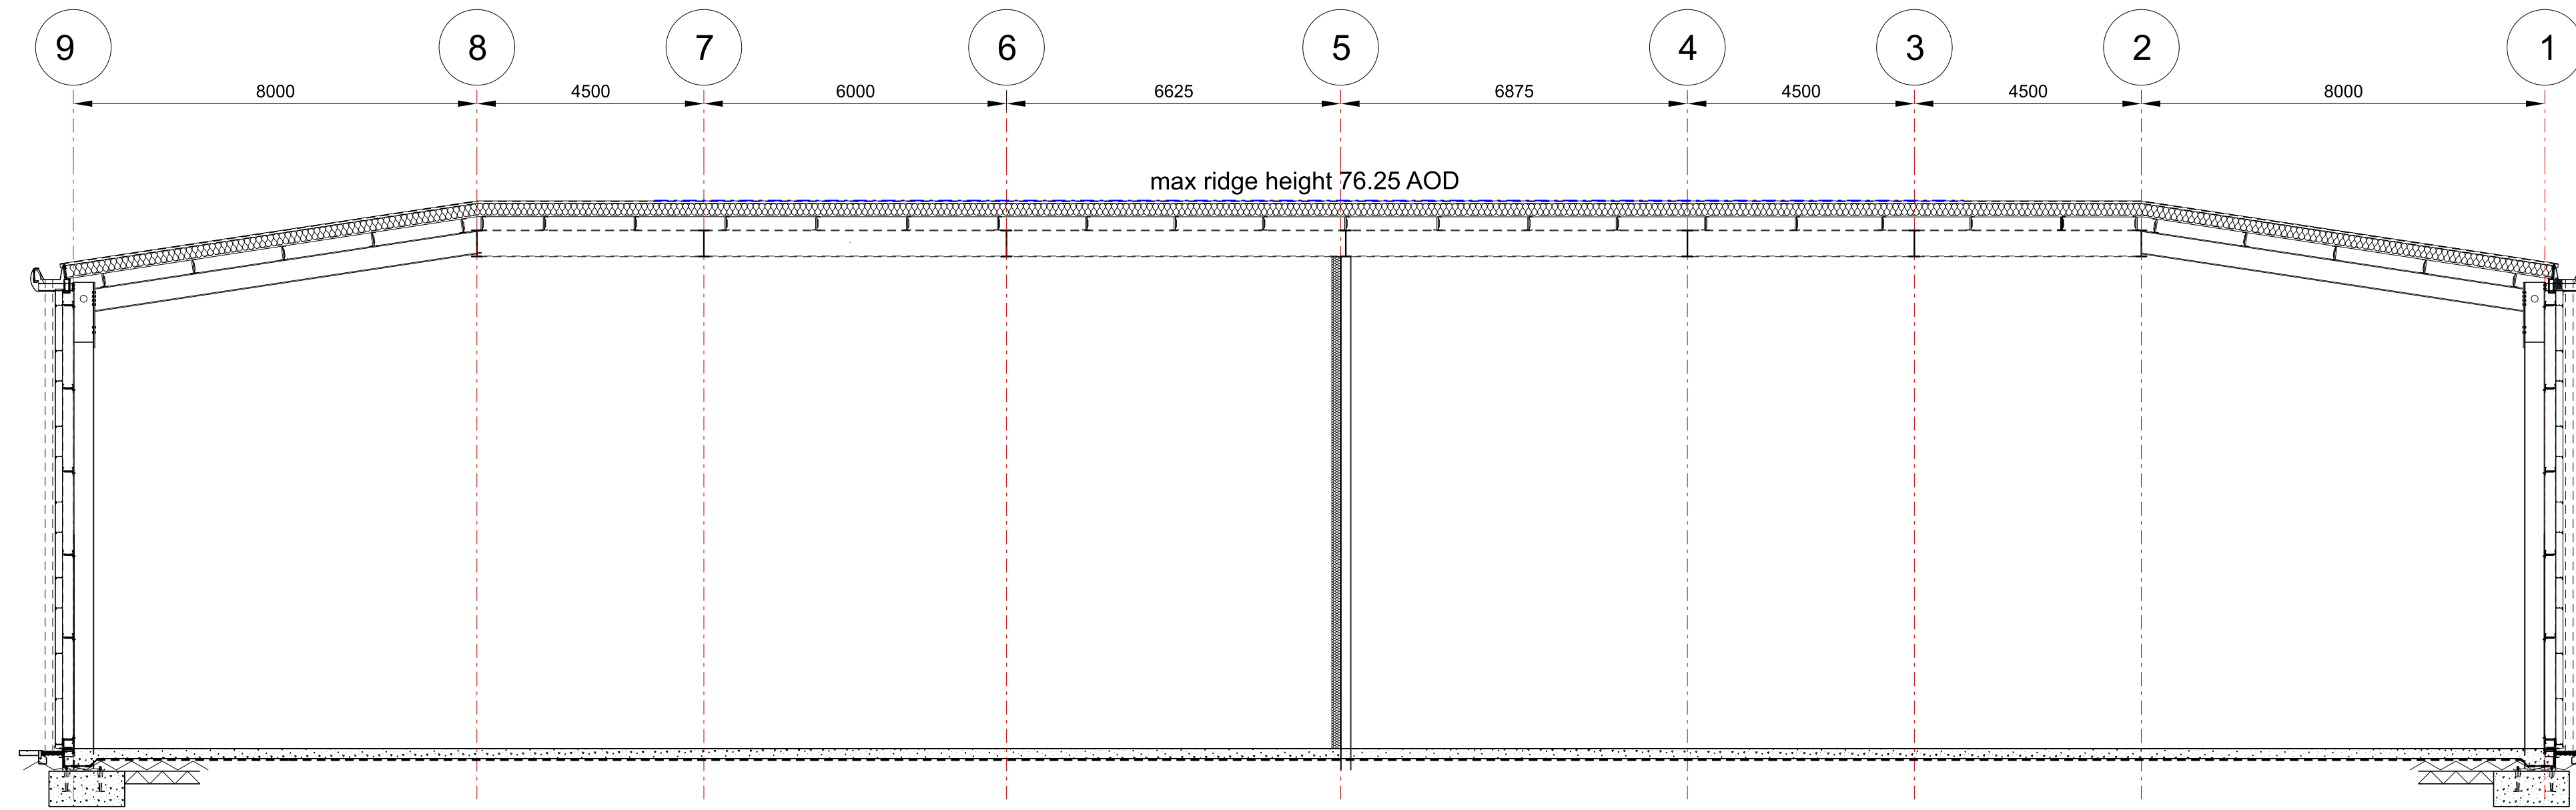

1 Unit 11-12 Short Section

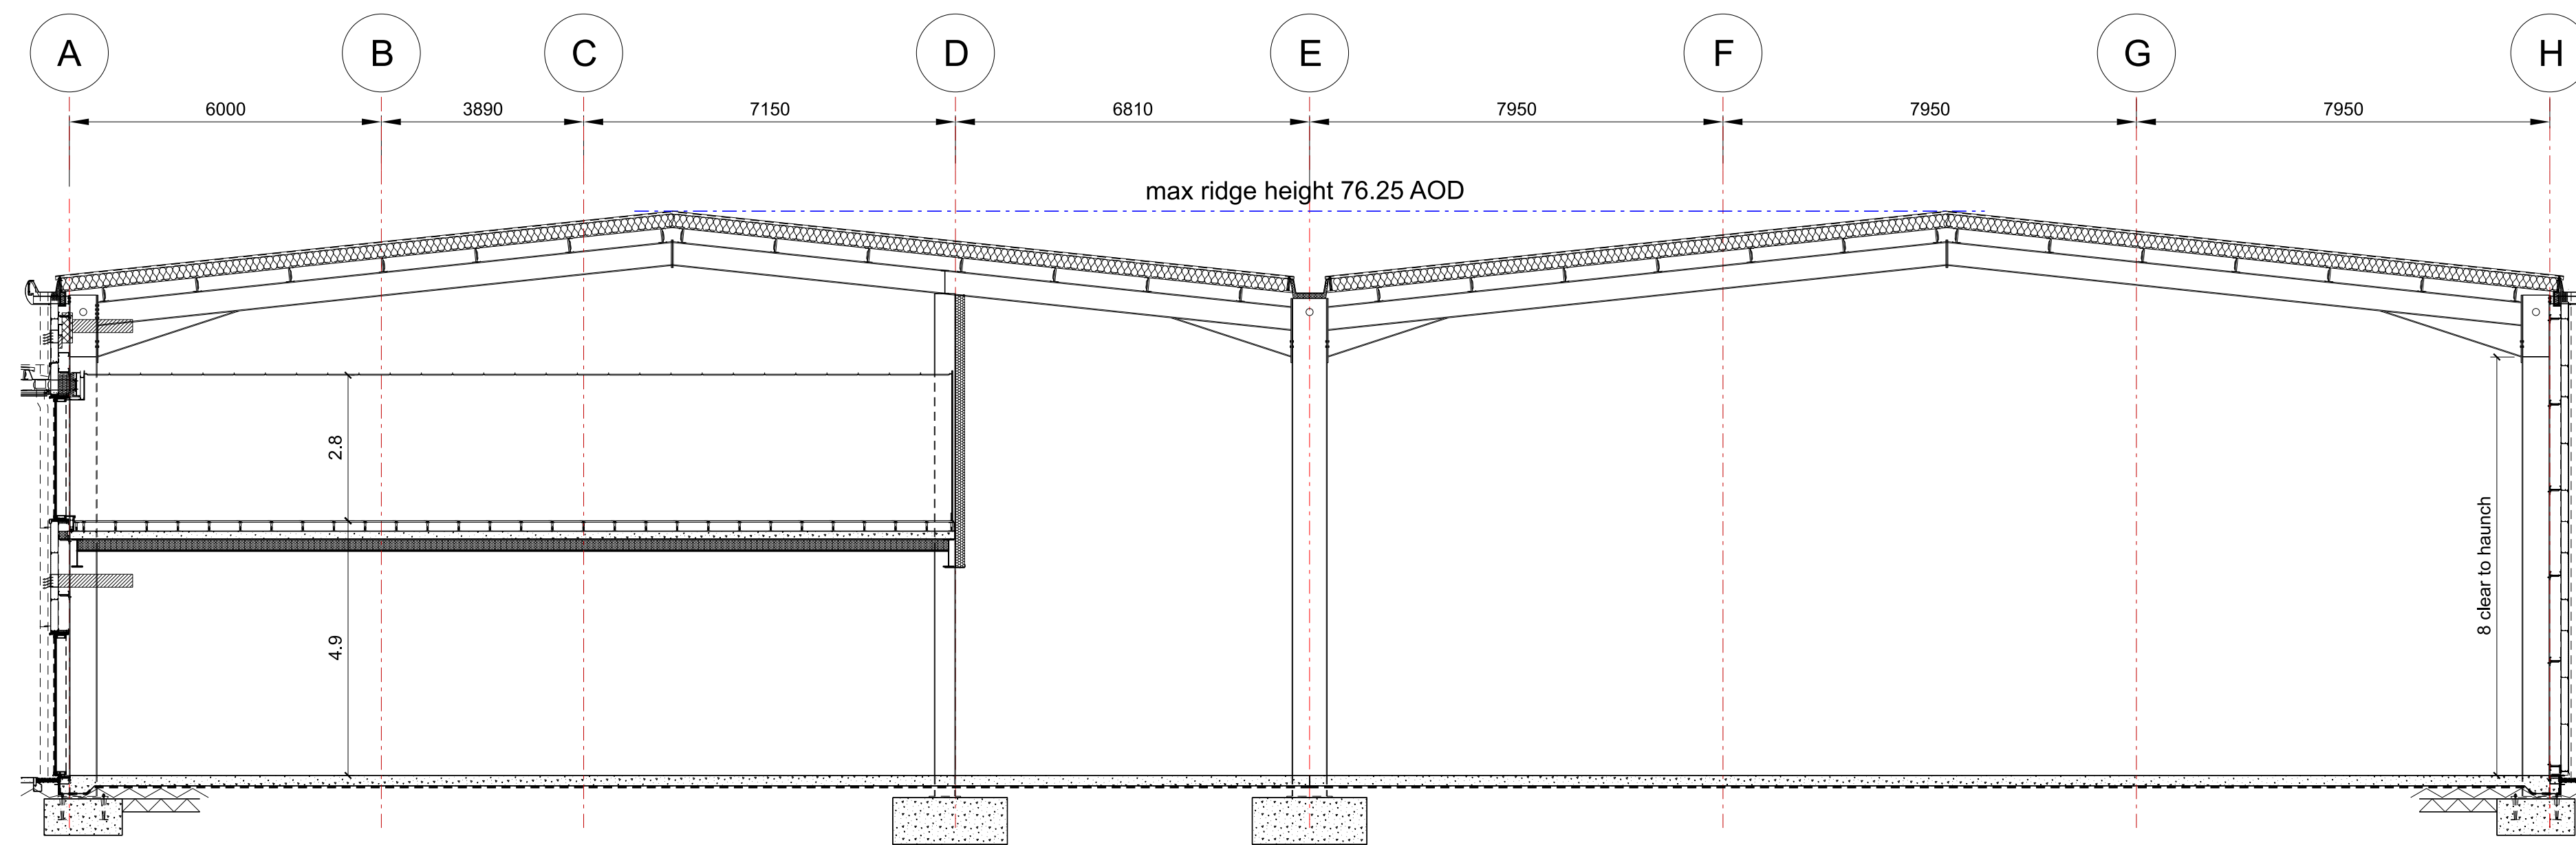

2 Unit 11-12 Long Section

Rev	Description	Chk	Date
-----	-------------	-----	------

Peer House  
8 -14 Verulam Street  
London WC1X 8LZ

tel +44(0)20 7400 2120

enquiries@cornisharchitects.com  
www.cornisharchitects.com

RIBA  
Chartered Practice

cornisharchitects

Project Title: CATALYST BICESTER RM5

Drawing Title: UNIT 11-12 SECTIONS

Drawing Status: TOWN PLANNING

Scale: 0 1 metres 8

Drawn By:	Scale:	Date:	Chk'd By:
S K	1:100 @ A1	30/05/2022	C S

ALBION LAND

Drawing No: 22011 - TP - 109 Rev: -