

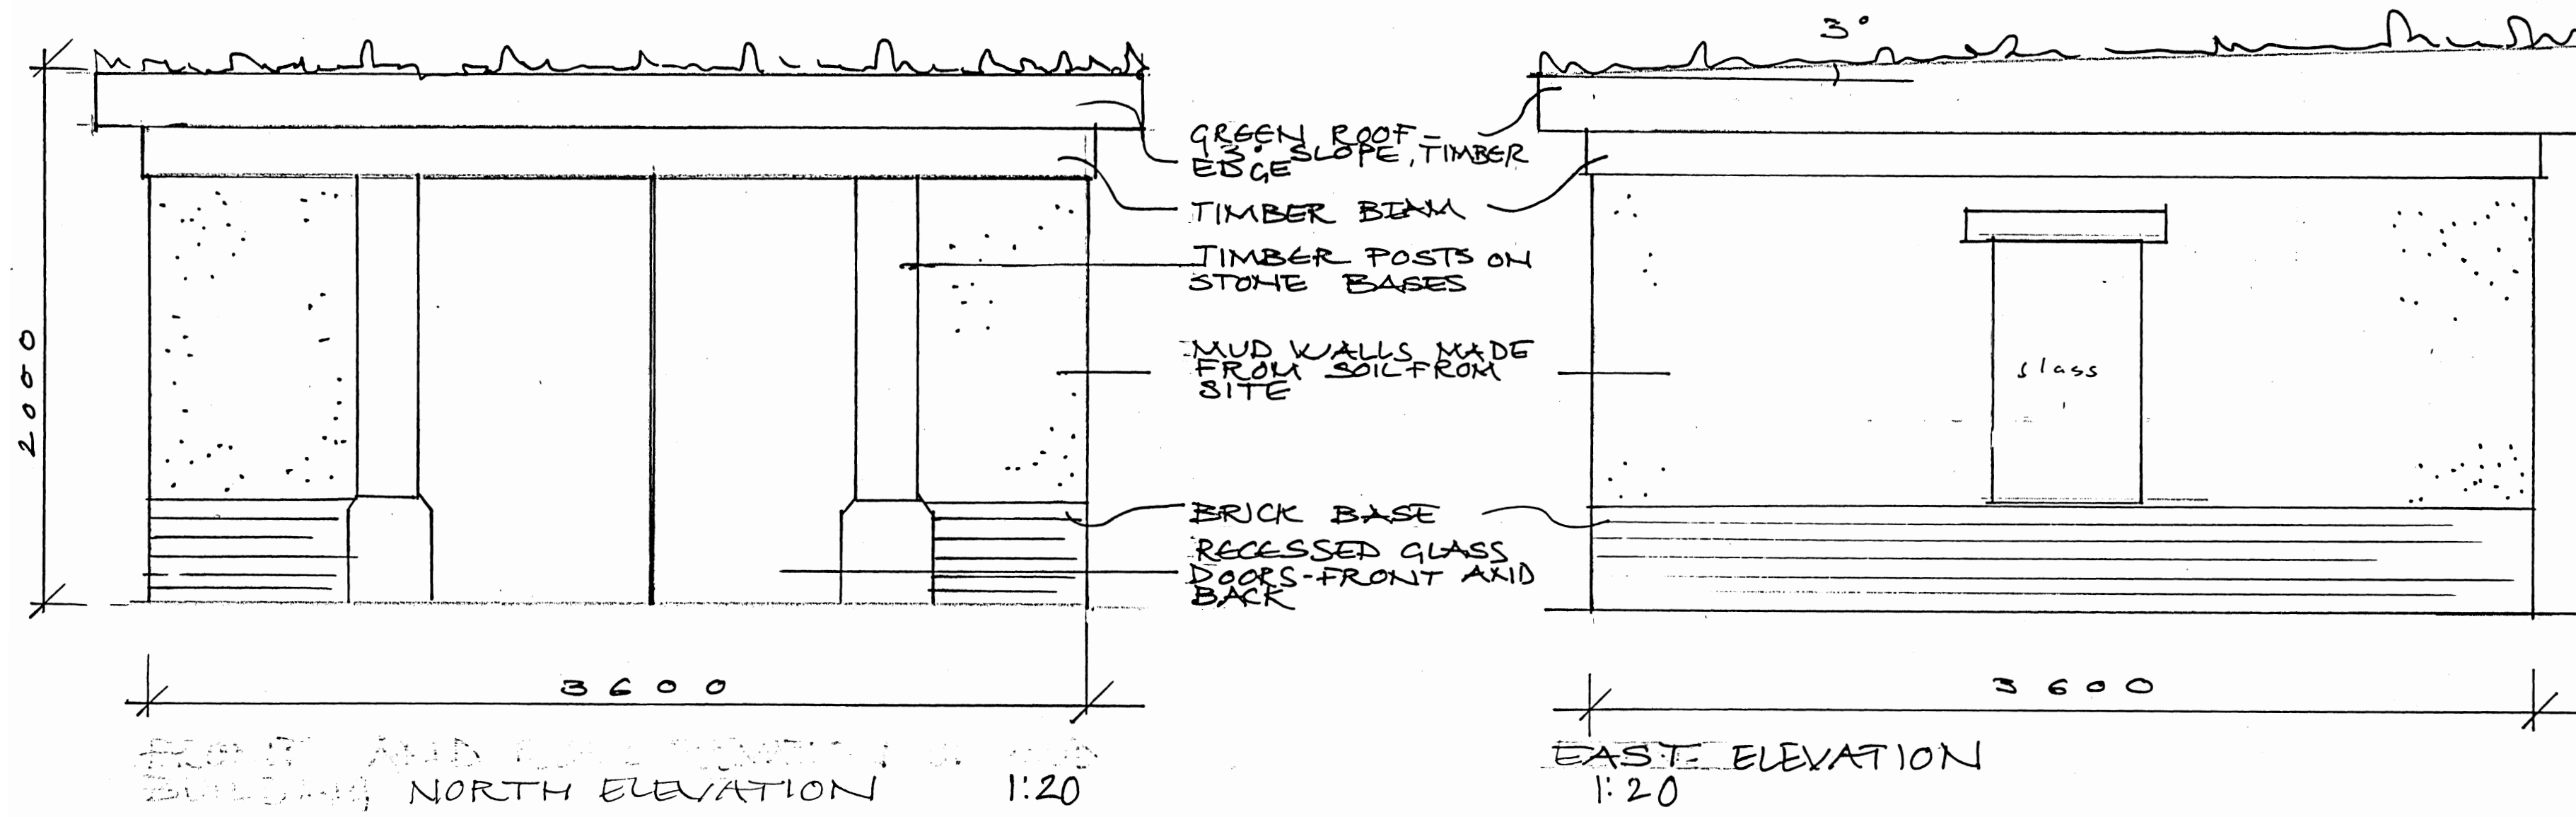
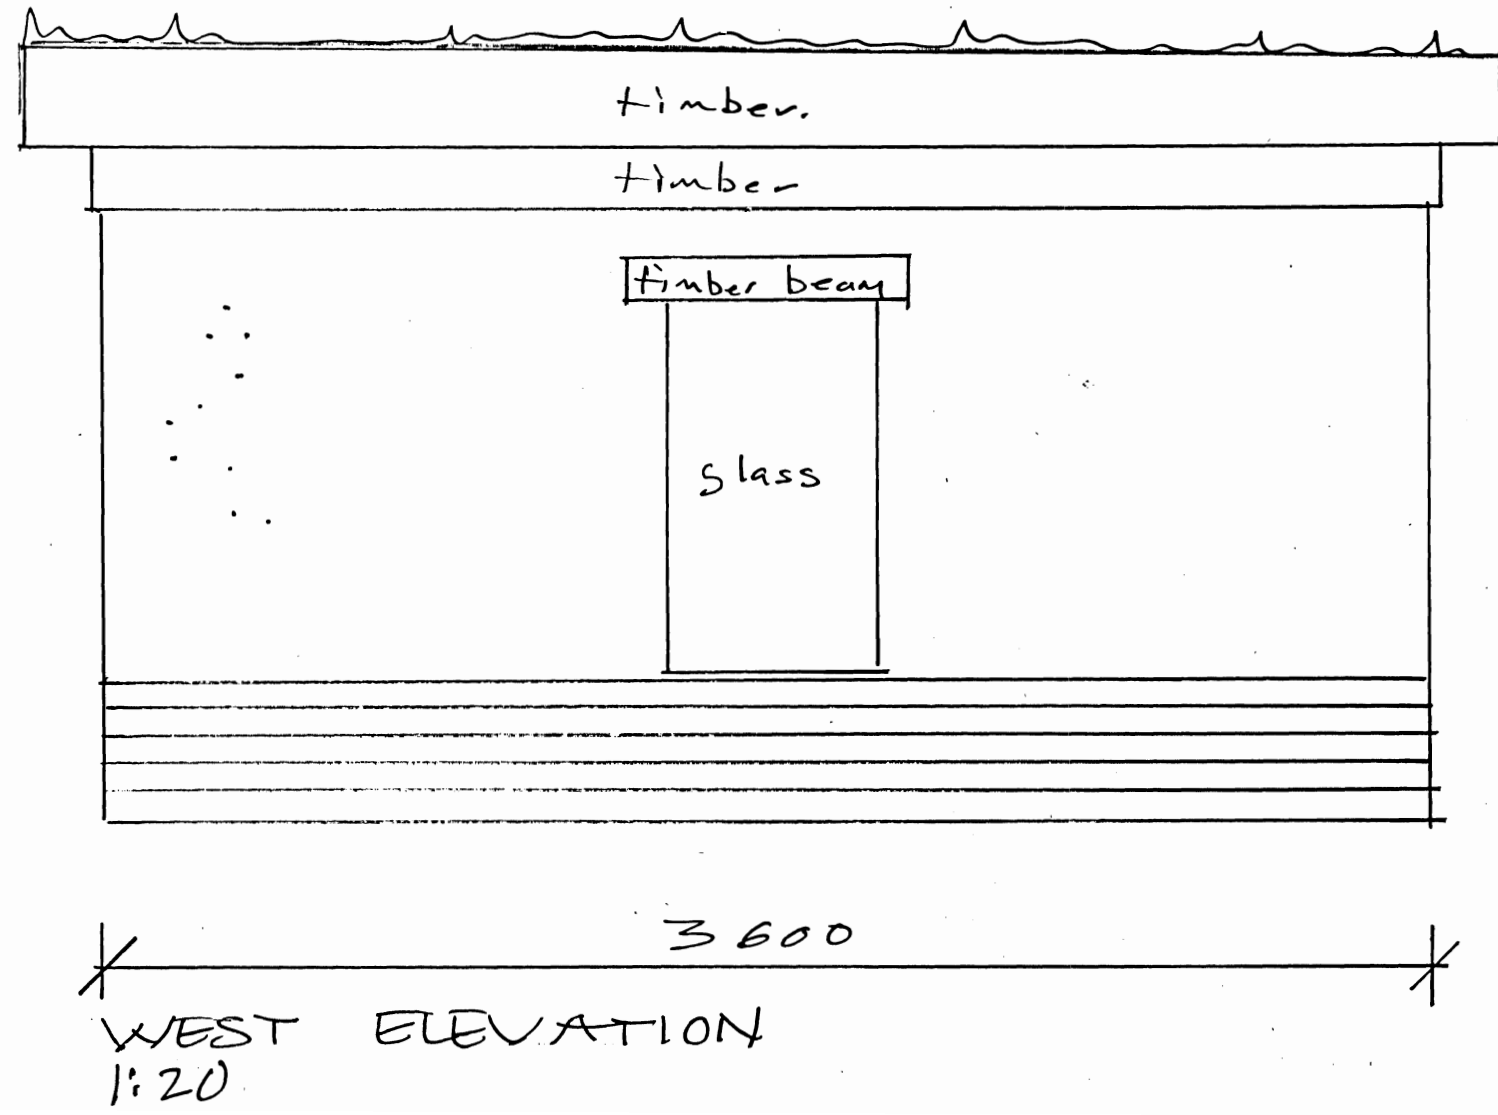


Figure 7a

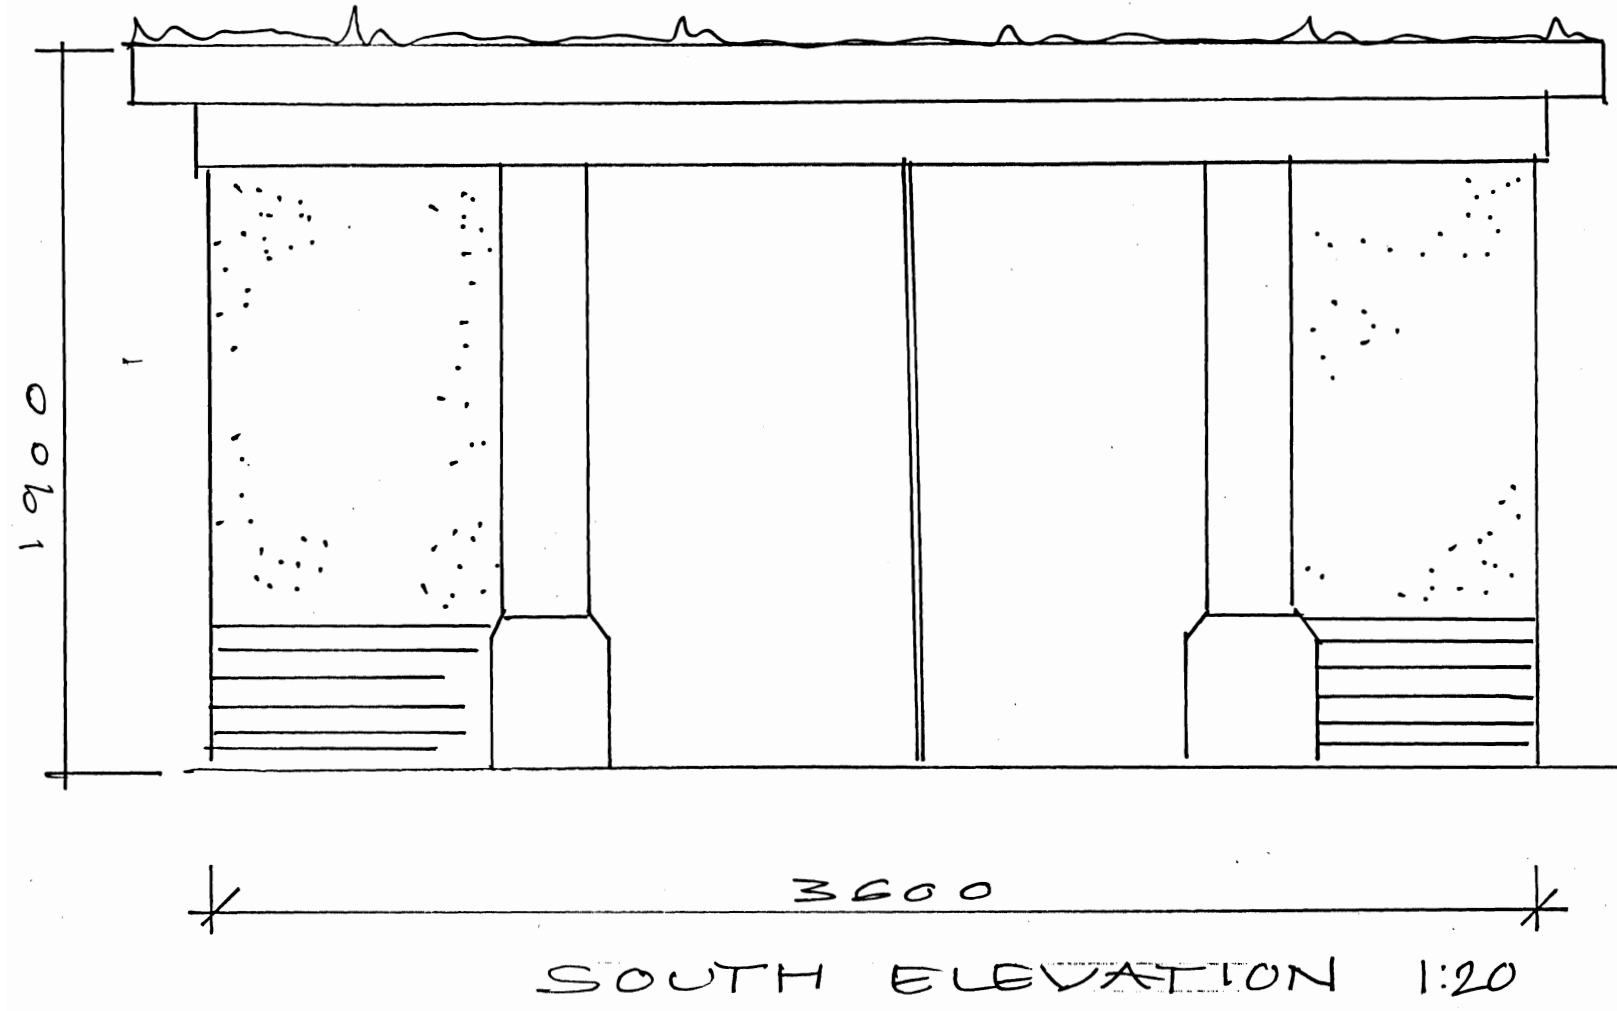

BUNNY GUINNESS  
BSc (Hons) Hort, Dip LA, ALL

LANDSCAPE  
ARCHITECT

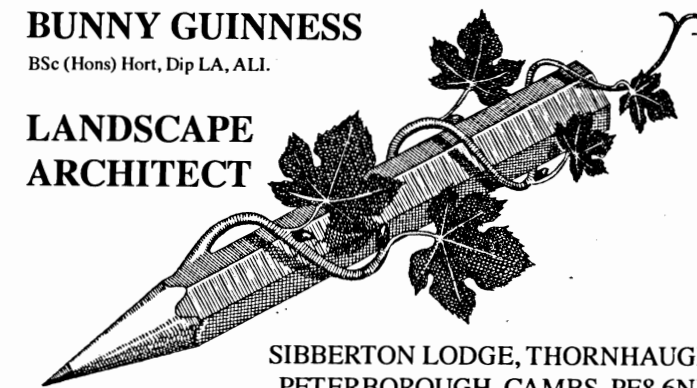

SIBBERTON LODGE, THORNHAUGH  
PETERBOROUGH, CAMBS. PE8 6NH  
TELEPHONE STAMFORD 01780 782518

Project  
ADDEBURY BARN

Drawing title  
MUD BUILDING

Scale  
1:20

Date  
MARCH 2022

Drawing number  
412/4

ALL DIMENSIONS to be checked on site. Work to figured dimensions only