


RETAINING EDGE:
CONSTRUCTION: Half a concrete block retaining edge.
SUB-BASE: 200mm (D) 200mm (W) concrete foundations.

5 Rill Garden
 403

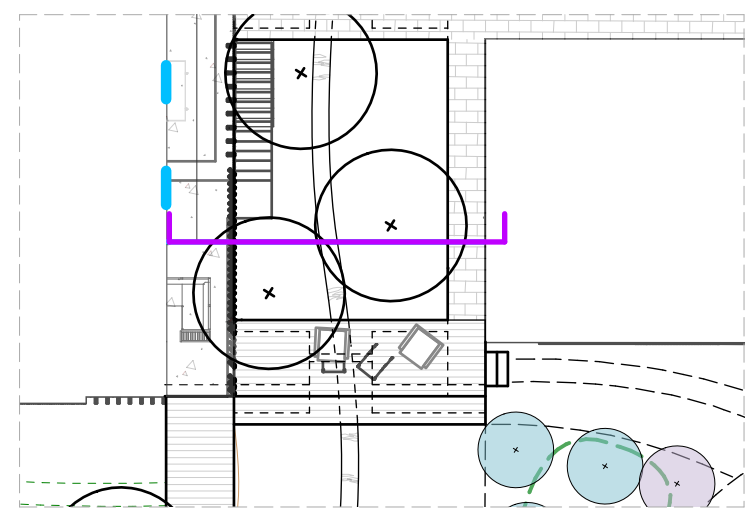

KEY PLAN: SECTION CC'

- Notes:
1. All dimensions are in millimeters unless otherwise specified.
 2. Contractors must check all dimensions and levels on site. Only figured dimensions to be worked from.

SEED
 landscape design
 Upper Floor, School House
 Bath BA1 5NA
 +44 (0)1225 424 514
 info@seedlandscape.com
 project
 Oxpens,
 Oxfordshire

rev	date	changes
Stage 4		
drawing	DETAIL - Rill Garden	client Patrick & Gilly Fennessy
number	OXO_403	scale 1:20 @A3
date	28/06/2022	drawn by / checked by JM / MS

Contractors must check all dimensions and levels on site. Only figured dimensions to be worked from