


Refer to sheet 408, elevation 2


Refer to sheet 407, detail 9

**DRIVE ENTRANCE** (Vehicular spec. for light use)  
**DRESSING** - 25mm 10 - 20mm Tinkers Barn (or equal and approved)  
 Limestone chippings rolled into bitumin layer  
**SURFACE** - 40/60 PEN 25mm nominal thickness AC/6 dense surface  
 asphalt concrete paving  
**BINDER/BASE** - 40/60 PEN 65mm nominal thickness AC/32 dense surface  
 asphalt concrete paving  
**SUB BASE** - 200mm deep well compacted Highways Agency Type 1  
 unbound mixture - tbc by engineer

**STONE THRESHOLD:**  
**SURFACE:** Cotswold stone (Tinkers Barn, or equal and approved) variable sizes. Carefully laid with 50mm dish.  
**JOINTS:** To appear butt jointed. All mortar to be kept min of 50mm from surface.  
**LAYING COURSE:** 20-25mm full mortar bed  
**SUB-BASE:** 150mm concrete foundation. TBC by engineer

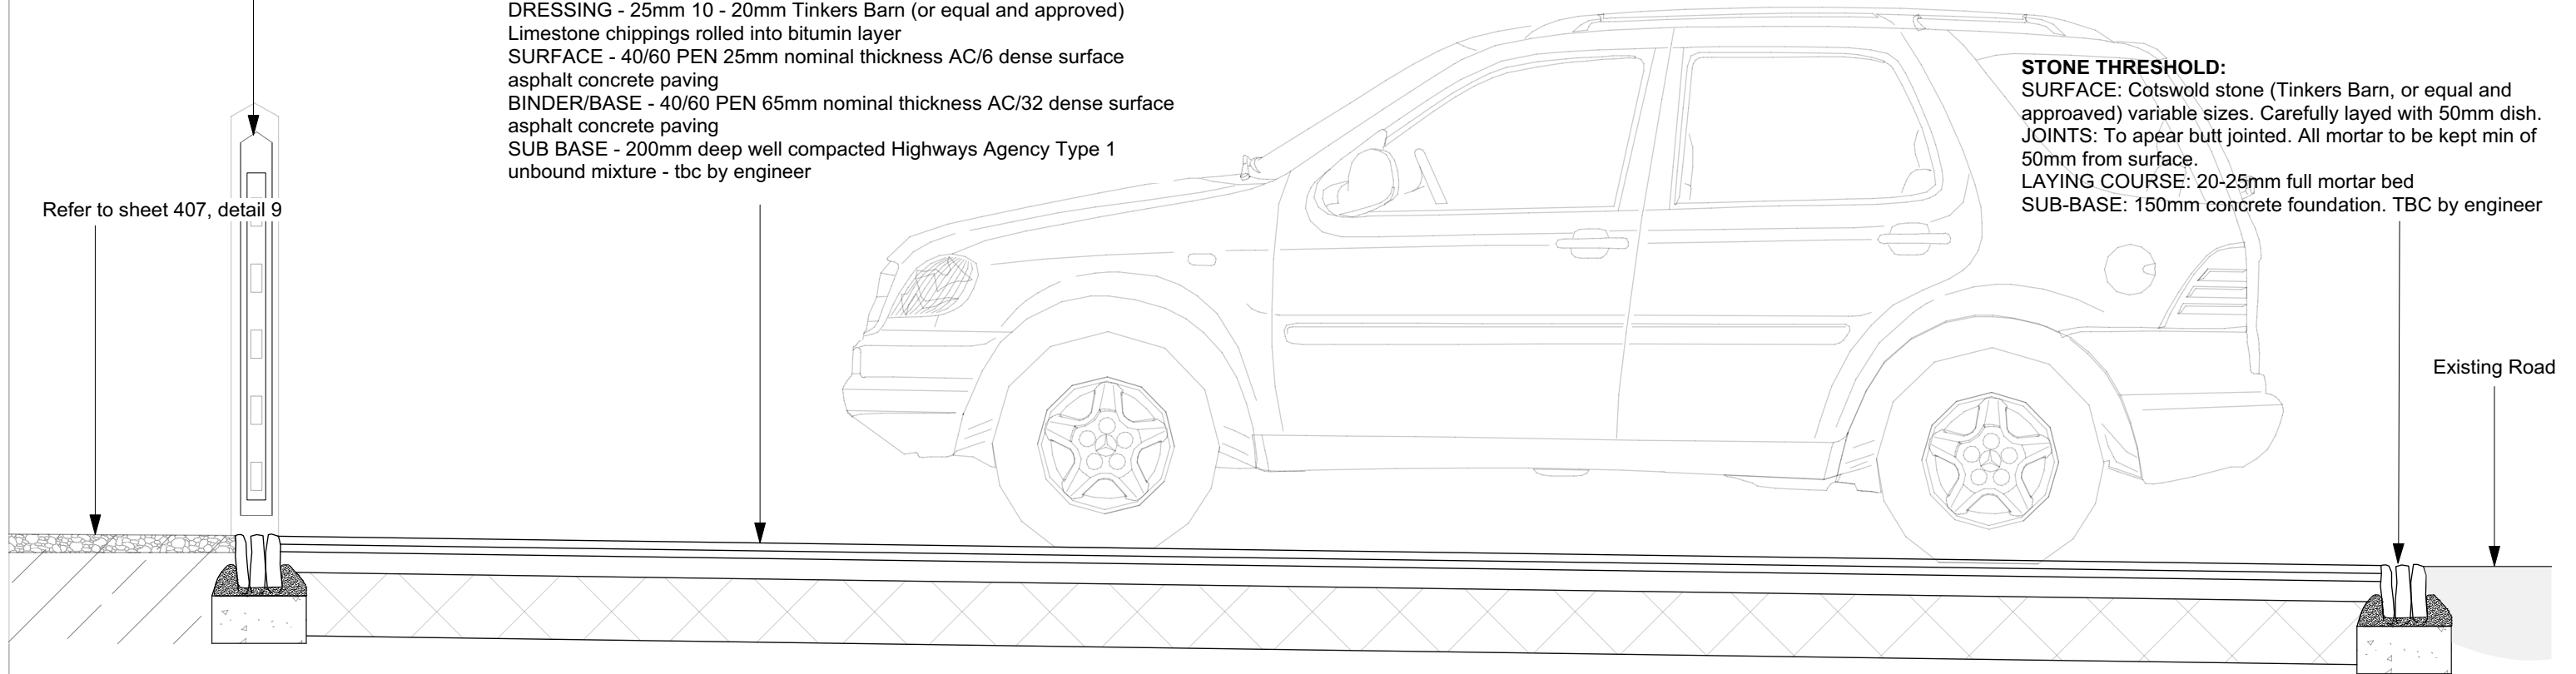

11 Site Entrance  
 409

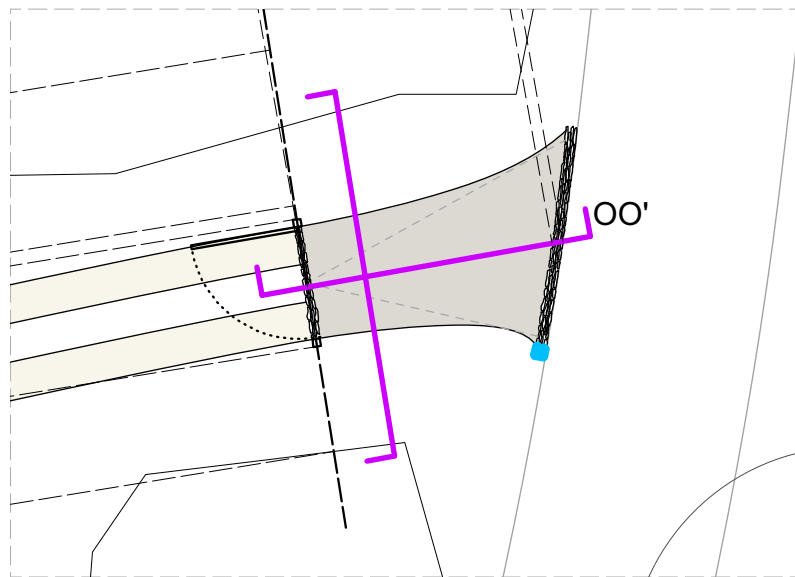

HARD LANDSCAPE (track): SECTION OO'

**Notes:**

1. All dimensions are in millimeters unless otherwise specified.
2. Contractors must check all dimensions and levels on site. Only figured dimensions to be worked from.

**SEED**  
 landscape design  
 Upper Floor, School House  
 Bath BA1 5NA  
 +44 (0)1225 424 514  
 info@seedlandscape.com  
 project  
 Oxpens,  
 Oxfordshire

Contractors must check all dimensions and levels on site. Only figured dimensions to be worked from

rev	date	changes
<b>Technical Design (LI work stage 4)</b>		
drawing		client
DETAIL - Site Entrance		Patrick & Gilly Fennessy
number		scale
OXO_409		1:20 @A3
date		drawn by / checked by
28/06/2022		MS / JM